


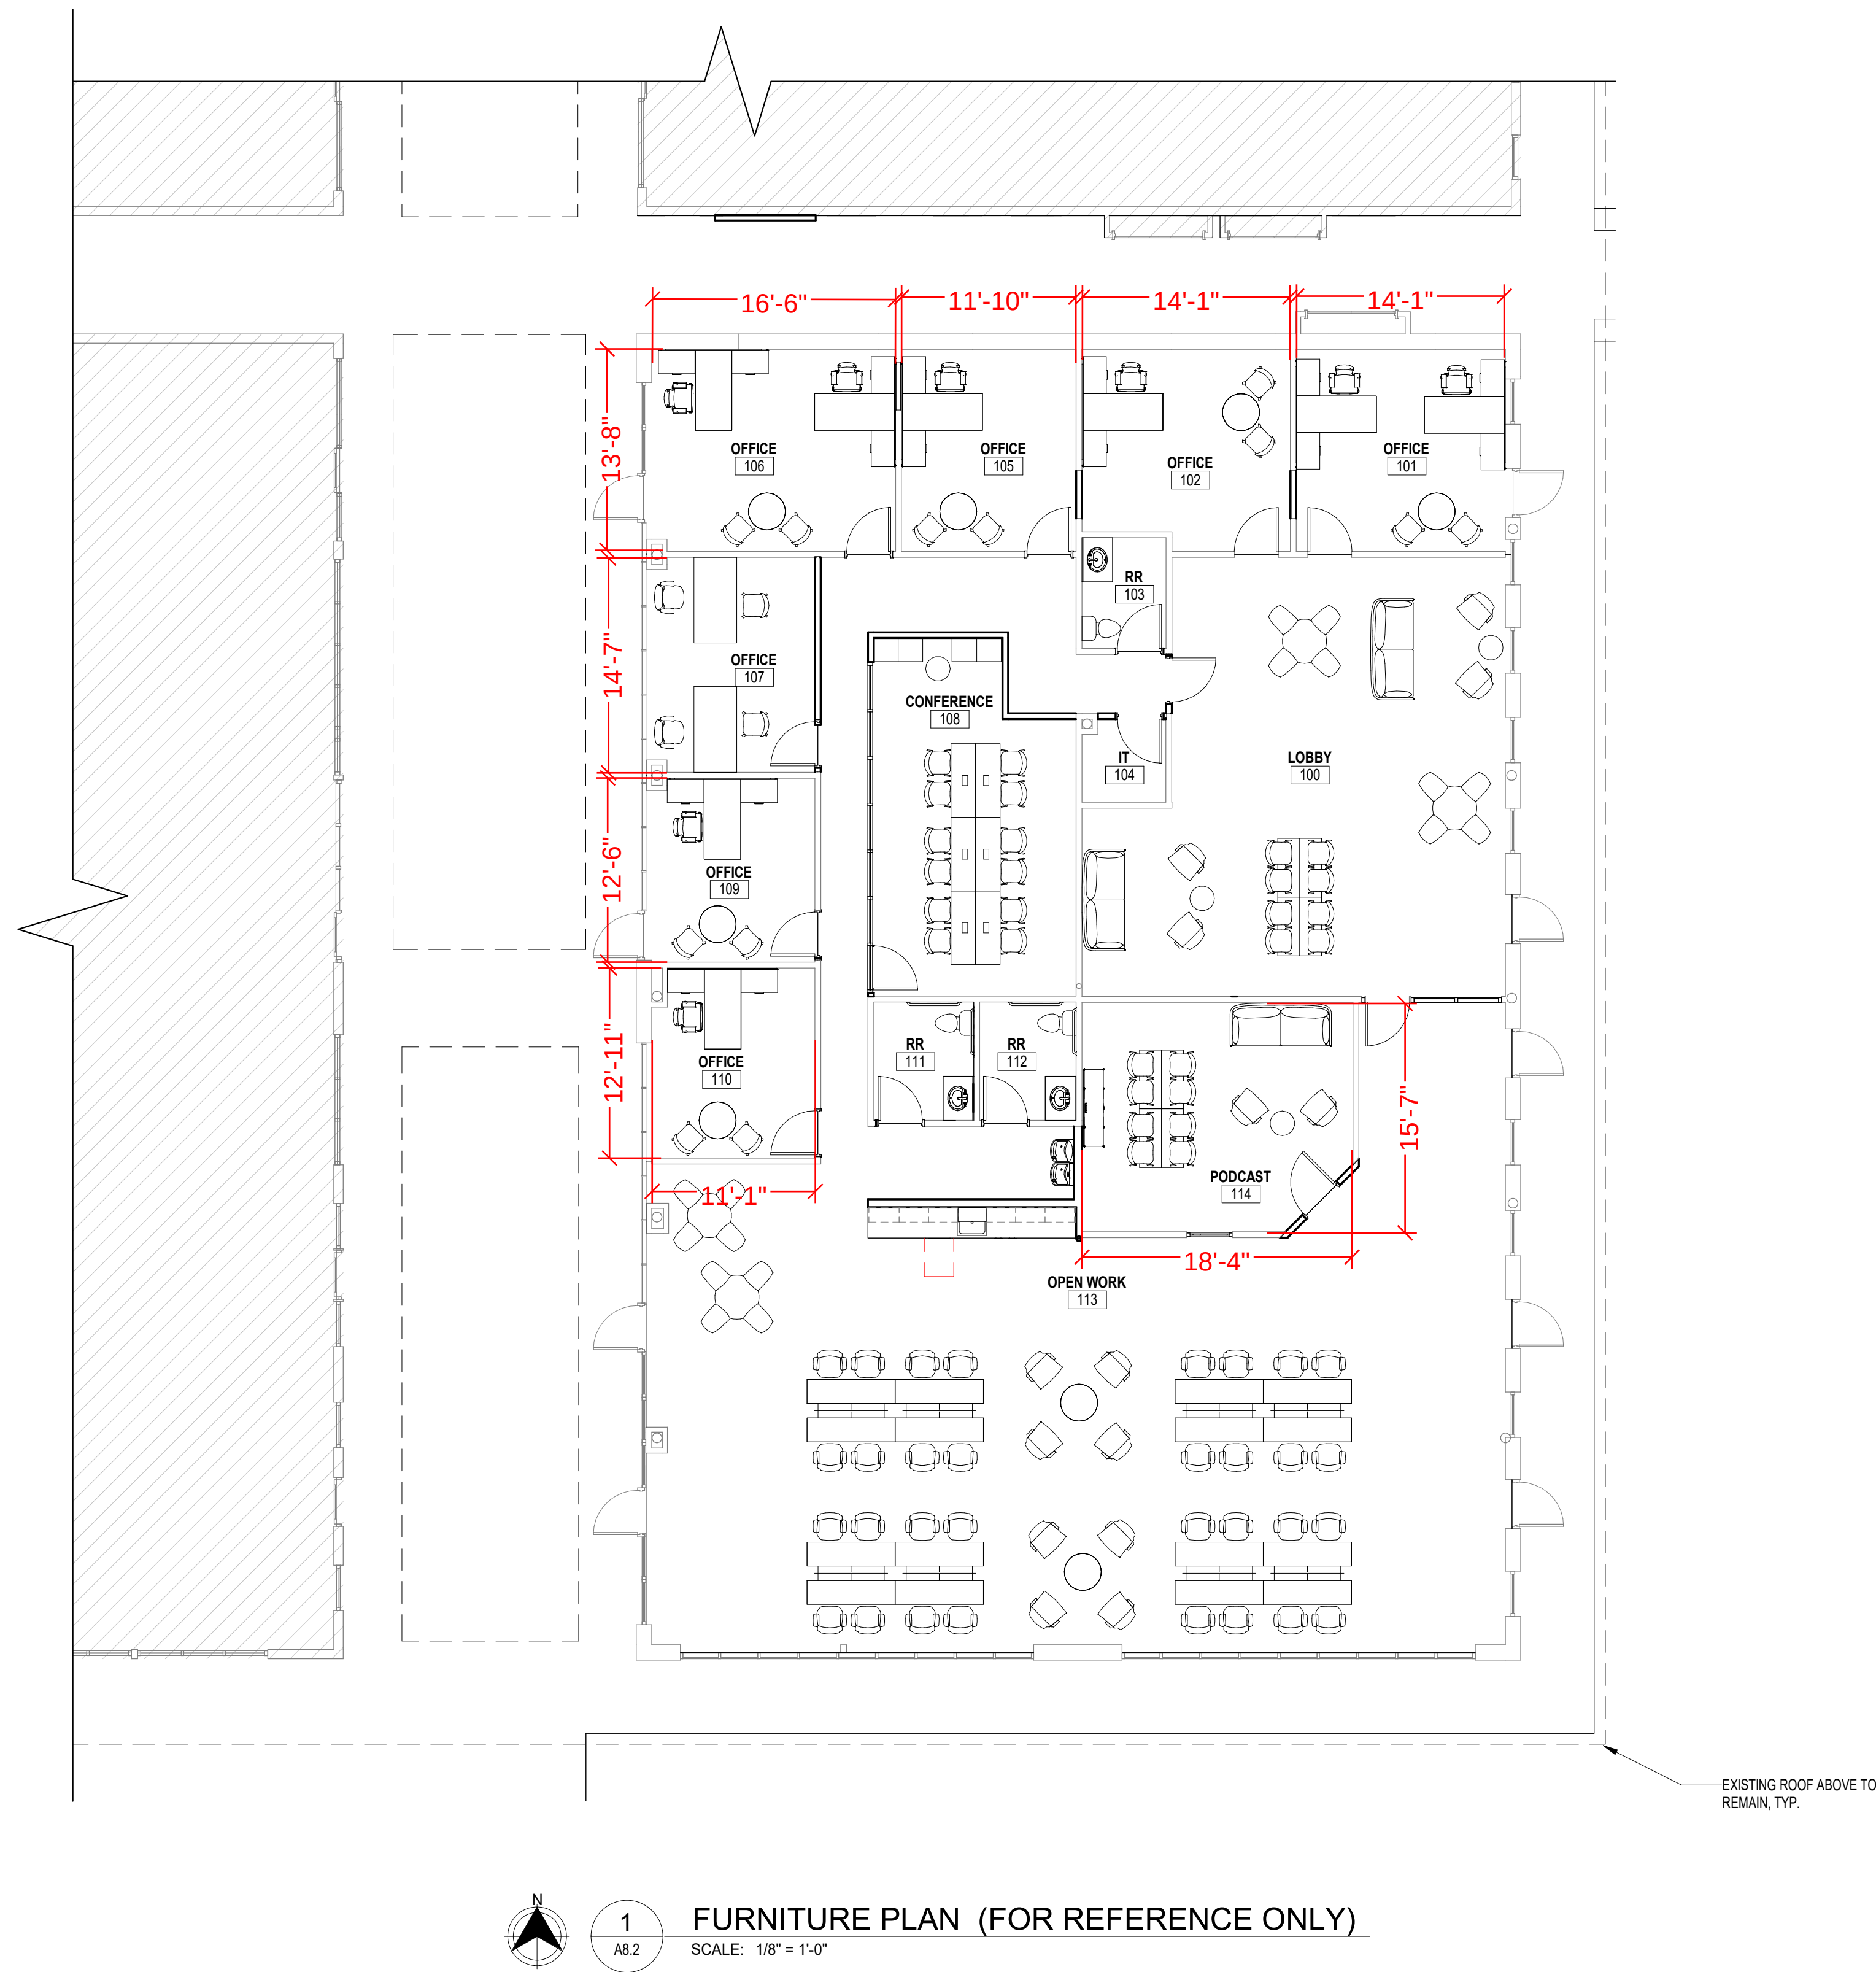

A RENOVATION FOR

**PALETTE
NORTHSHORE
BUSINESS**

201 HOLIDAY BLVD
COVINGTON, LA 70433

GA PROJECT NO. 24-10



REVISION NO.	DATE	REMARKS

CONSTRUCTION SET

DATE 04/04/2025

DRAWN BY TSM

CHECKED BY TSM

FURNITURE PLAN (FOR
REFERENCE ONLY)

A8.2