


NOTES

[illegible]

COMMERCIAL SUBDIVISION PLAT
BOOK 1 - 38

ELIGIBLE ZONE INFORMATION:
FROM COMMUNITY=PAROLE
NO. 2201800433X
MAP REVERSED
02/18/2011
PROPERTY IS IN ZONE "X-SHARED"

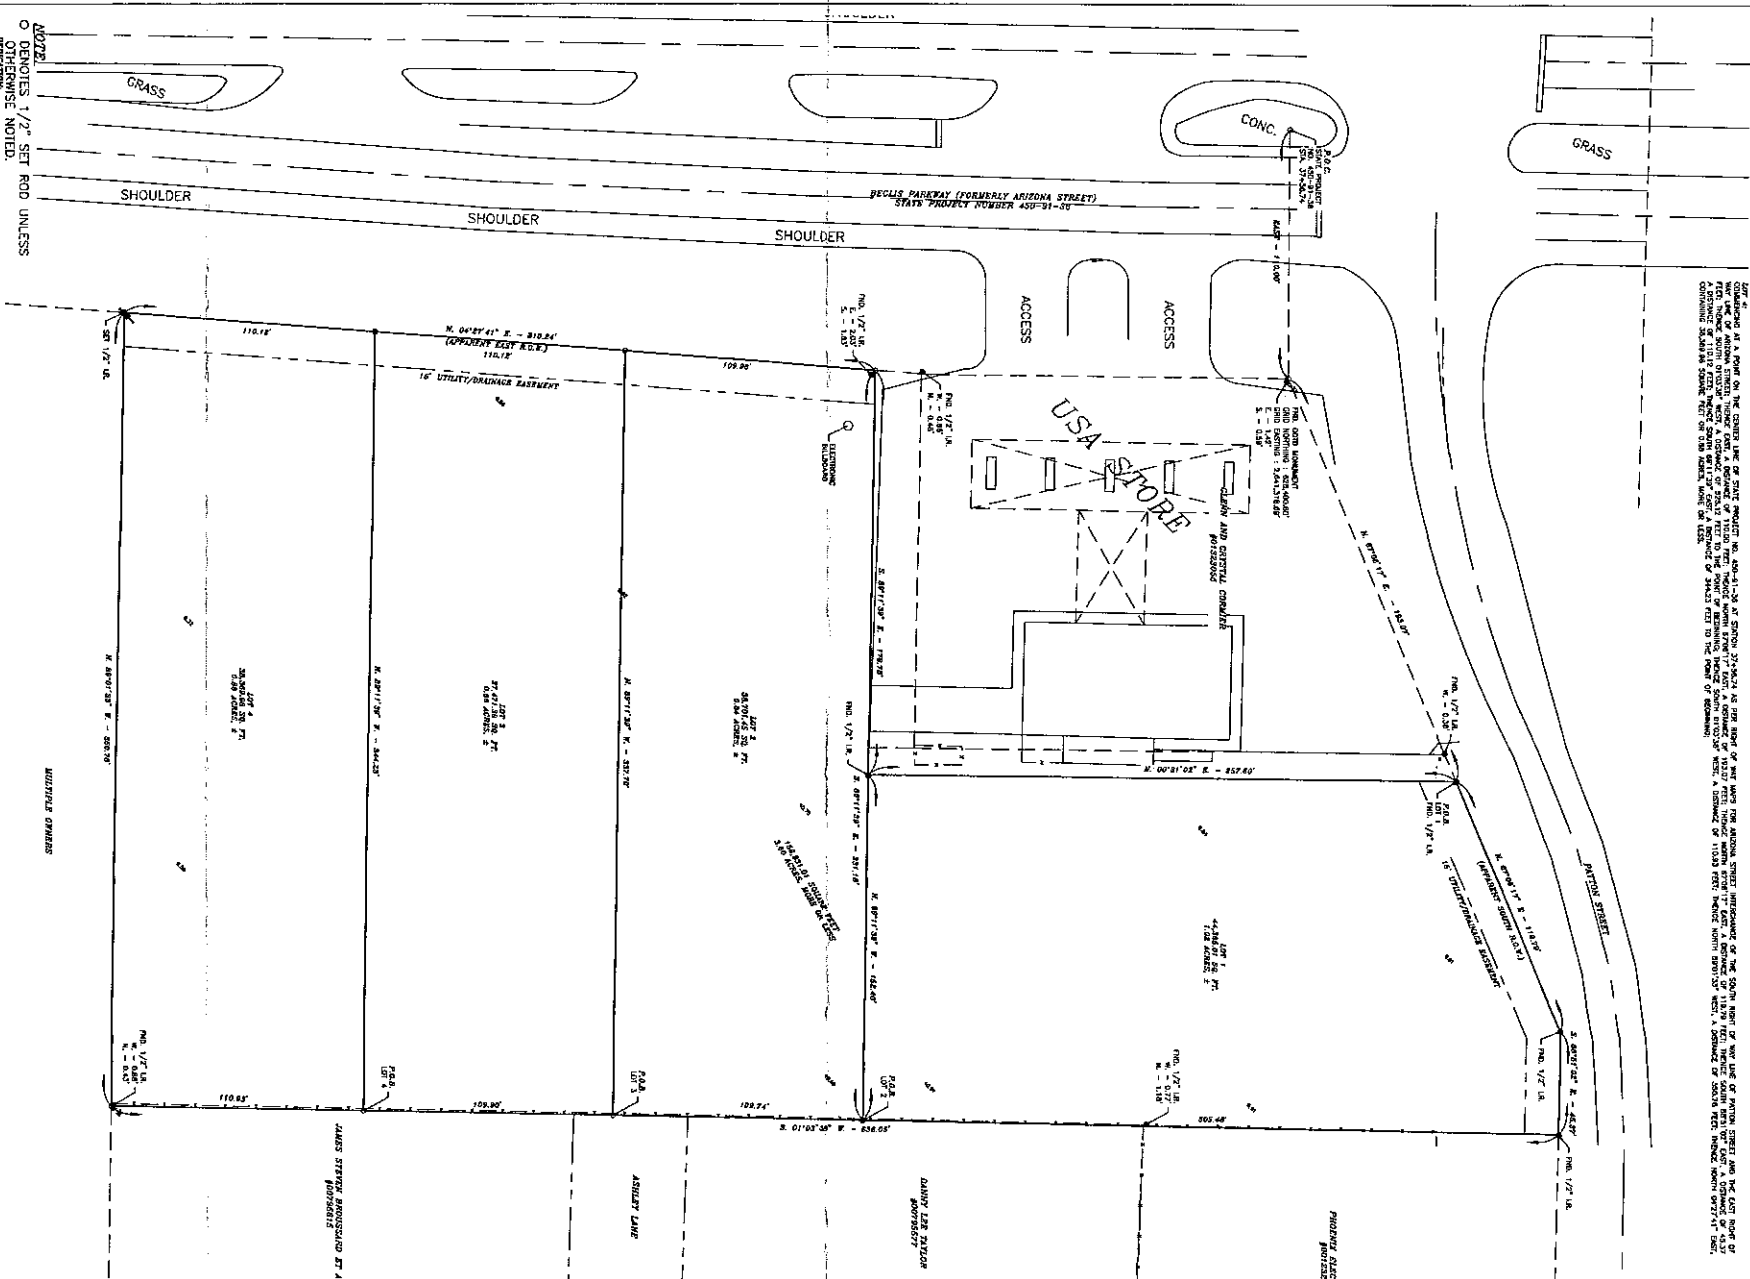

SEIZURES, RECOVERY, MISC.
THE SEIZURES AND RESTRICTIONS SHOWN ON THIS SURVEY ARE LIMITED TO THOSE SET FORTH IN THE DESCRIBED PARCELS AS AND WHEREAS THE SURVEYOR HAS BEEN ADVISED THAT THE SEIZURES AND RESTRICTIONS SHOWN ON THIS SURVEY HAVE BEEN MADE AND THAT SEARCH OF PUBLIC RECORDS SEARCH IN CORRELATING THE DATA FOR THIS SURVEY.

CONVEYANCE PROVISIONS:
HEREBY CERTIFY THAT TWO (2) PARCELS REPRESENTING AN ACTUAL SURFACE AREA OF 10.00 ACRES, BEING PARCELS 1 AND 2, ARE OWNED BY THE STATE OF LOUISIANA, AND ARE RECORDED IN THE PUBLIC RECORDS OF THE LOUISIANA SURVEYING COMMISSION, TITLE 4, PARCELS 1 AND 2, AS BEING A CLASS "C" SURVEY AS DEFINED IN SLABBERT 22201.

ARIZONA STREET
COMMERCIAL SUBDIVISION

T.B.D. SOUTH BEGUS PARKWAY
SULPHUR, LA 70669
CALCASIEU PARISH

ACCU~LINE
SURVEYING, INC.

420 LEWIS STREET, SOUTHRON, LA 70060
PHONE: (337)-528-0060 FAX: (337)-528-0061
cinc@lewis@earthlink.net

PHONE: (337)-528-0060 FAX: (337)-528-0061
gjjacculine@yahoo.com

gjjacculine@yahoo.com

[illegible]

ACCU-LINE
 **SURVEYING, INC.**
235 LEWIS STREET, SULPHUR, LA 70663
PHONE: (337)-528-0060 FAX: (337)-528-0061
gja@acculine-survey.com

DATE: 05/17/2018 SCALE: 1" = 30'
DRAWN BY: G.J.A. FILE NO: 18-1-66
REVIEWED BY: GJ
DATE: 05/17/2018