


# WIN, PLACE & SHOW SUBDIVISION

BOOK PAGE  
2121 039

BEING A SUBDIVISION OF A 10.361± ACRE TRACT INTO TRACTS "A" & "B",  
LOCATED IN SECTIONS 41, 54 & 77, TOWNSHIP 4 NORTH, RANGE 2 WEST,  
WESTERN DISTRICT, CITY OF ALEXANDRIA, RAPIDES PARISH, LOUISIANA

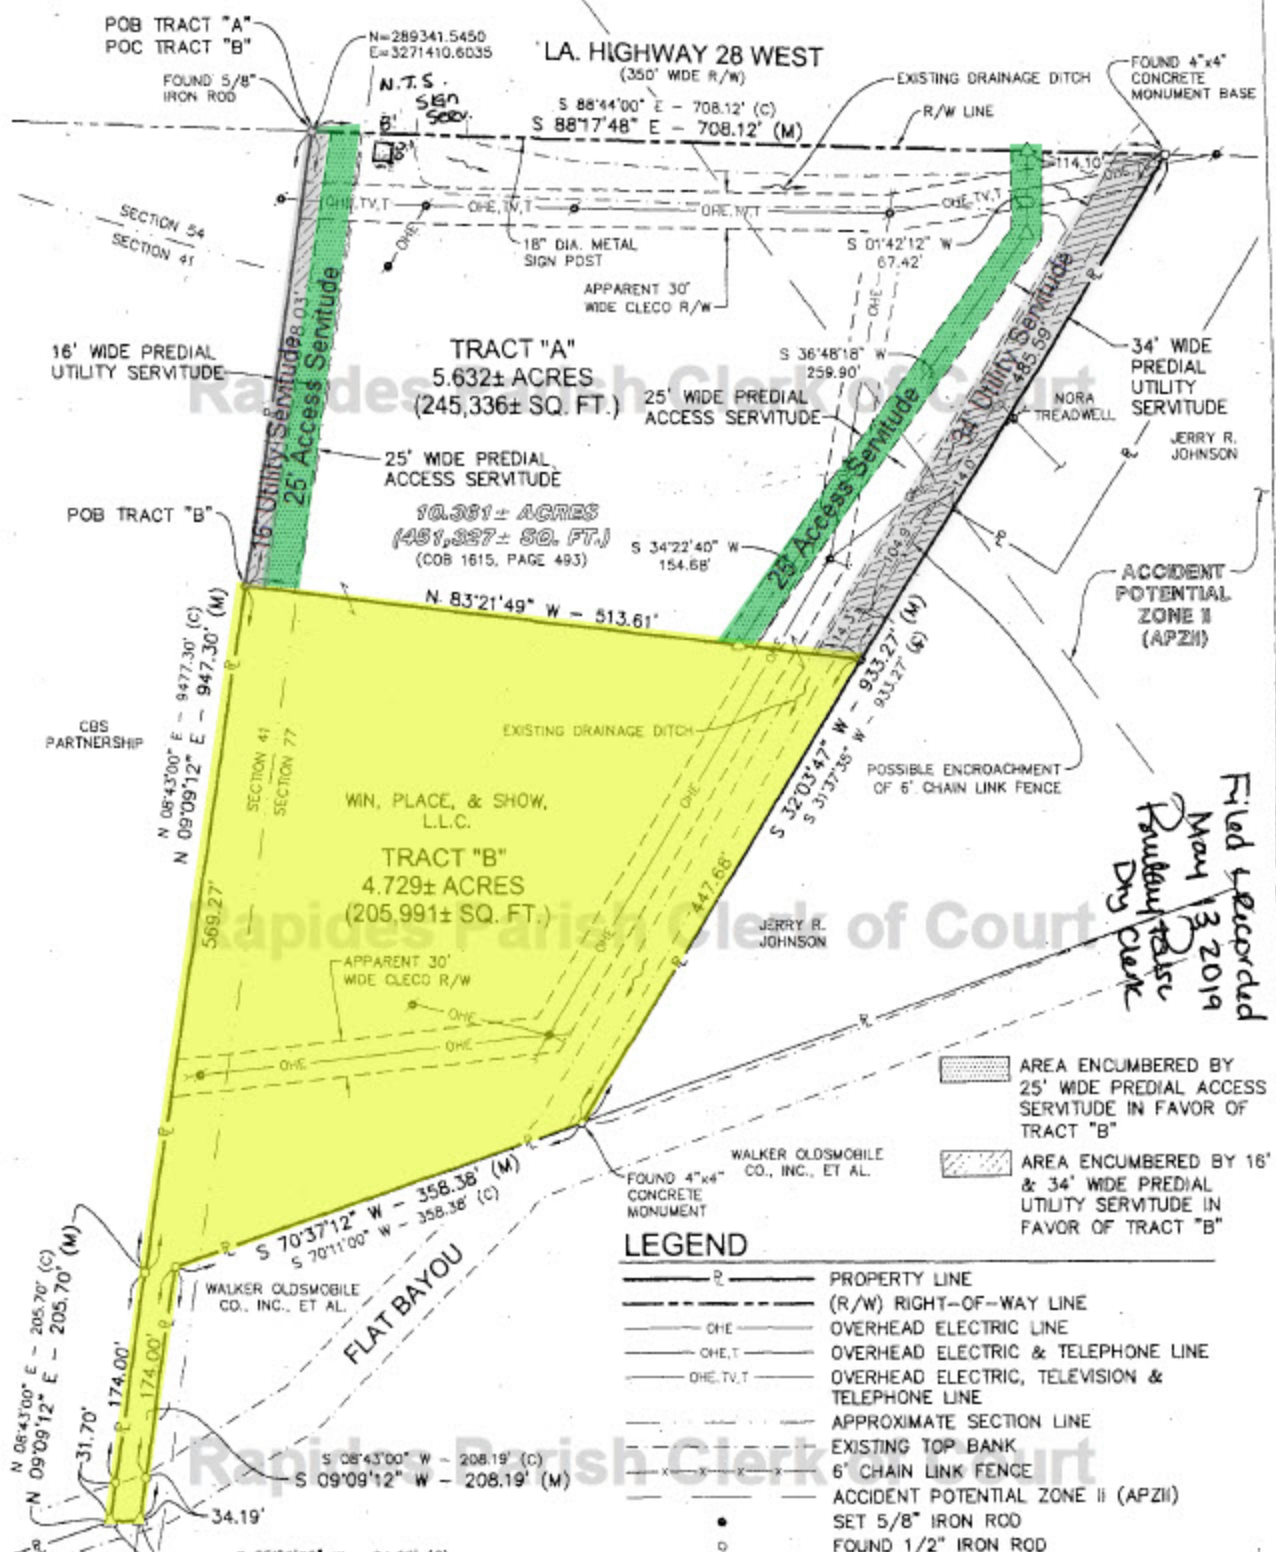

*Filed & Recorded  
May 13 2019  
Rapides Parish  
Dry Clerk*