


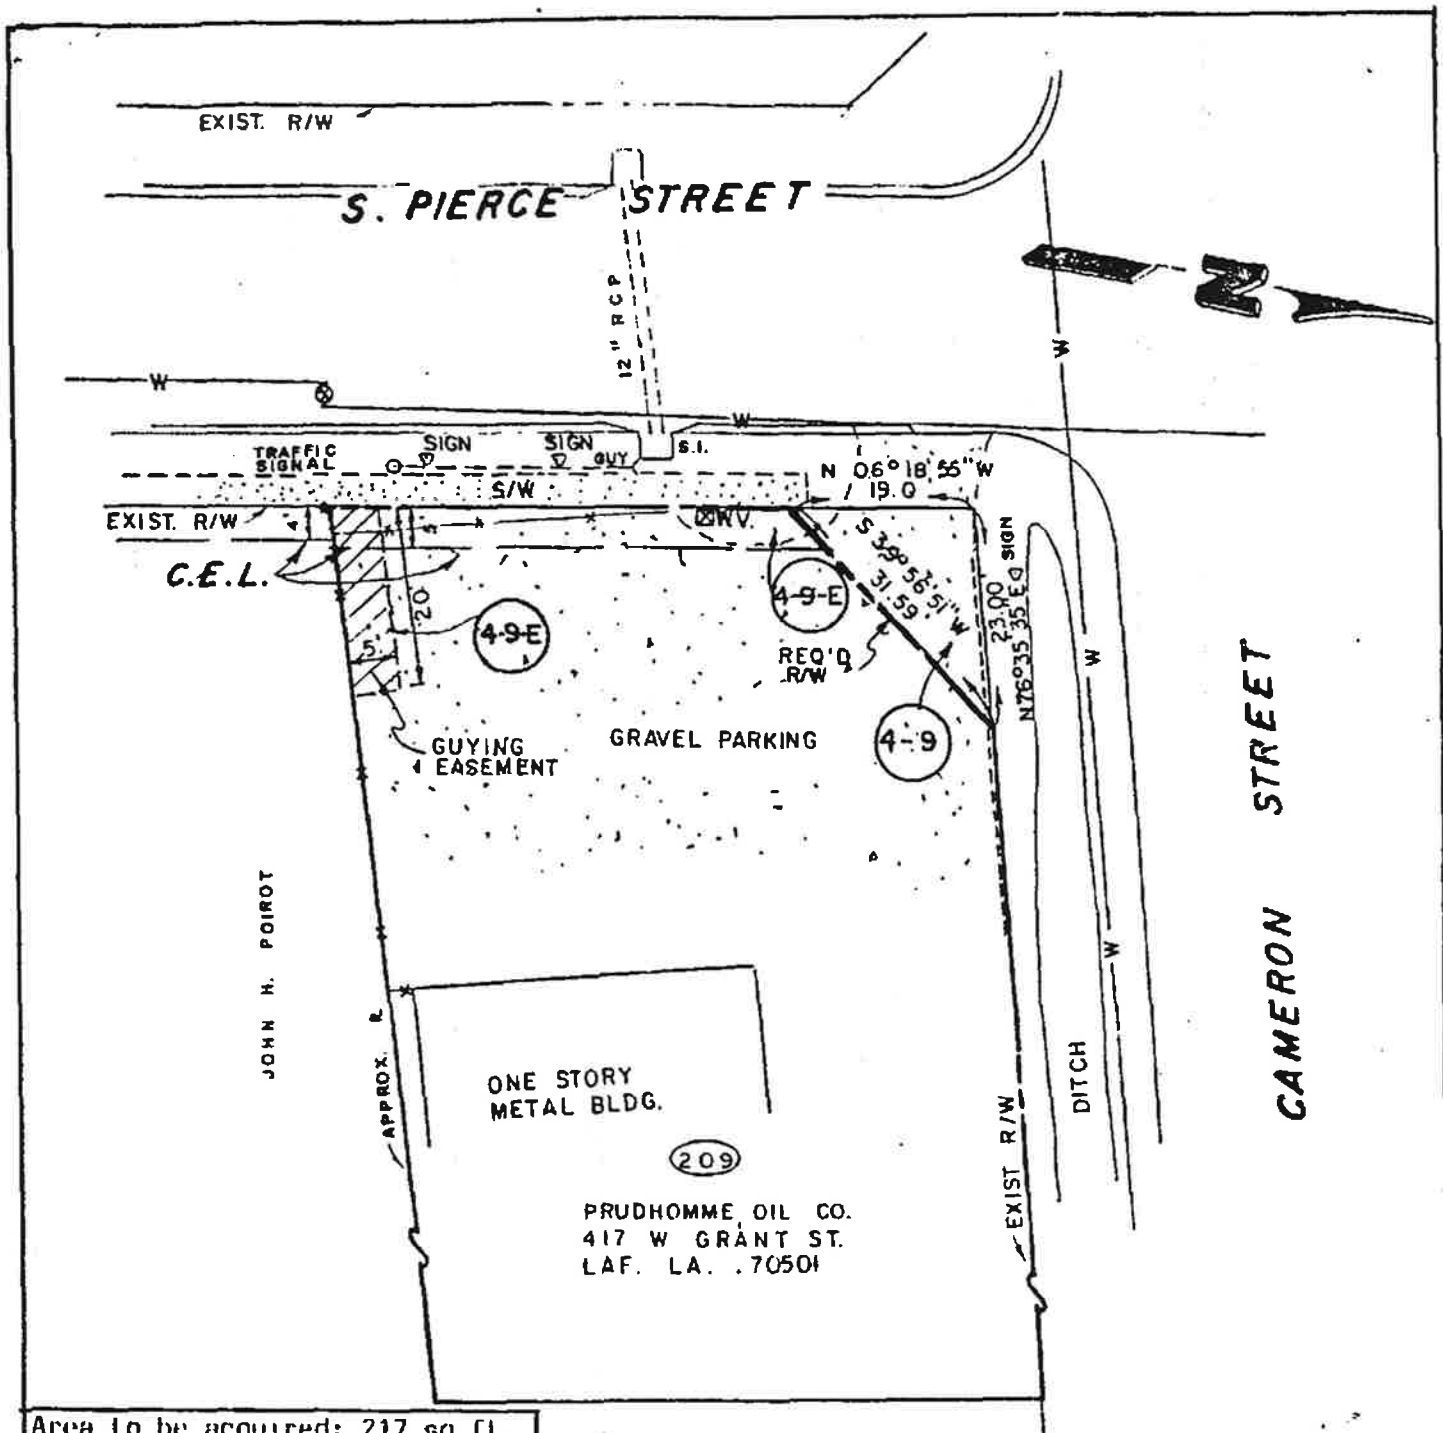

Area to be acquired: 217 sq.ft.

Construction Easement to be acquired: 255 sq.ft.

Guying Easement to be acquired: 101 sq.ft.

NE VARIETUR
To identify with an act of _____ passed before
Carl Sale
on the day of December, 1988
Robert L. Miller
Notary Public

A Map showing
property and easement
to be acquired by

CITY OF LAFAYETTE

for
Cameron Street and Pierce Street
Intersection Improvements from

PRUDHOMME OIL CO.

Date: December 17, 1985 Scale: 1"=20'

Prepared By
R. Douglas McGee & Associates, Ltd.
Consulting Engineers-Land Surveyors
Lafayette, Louisiana

Revised: August 24, 1988