
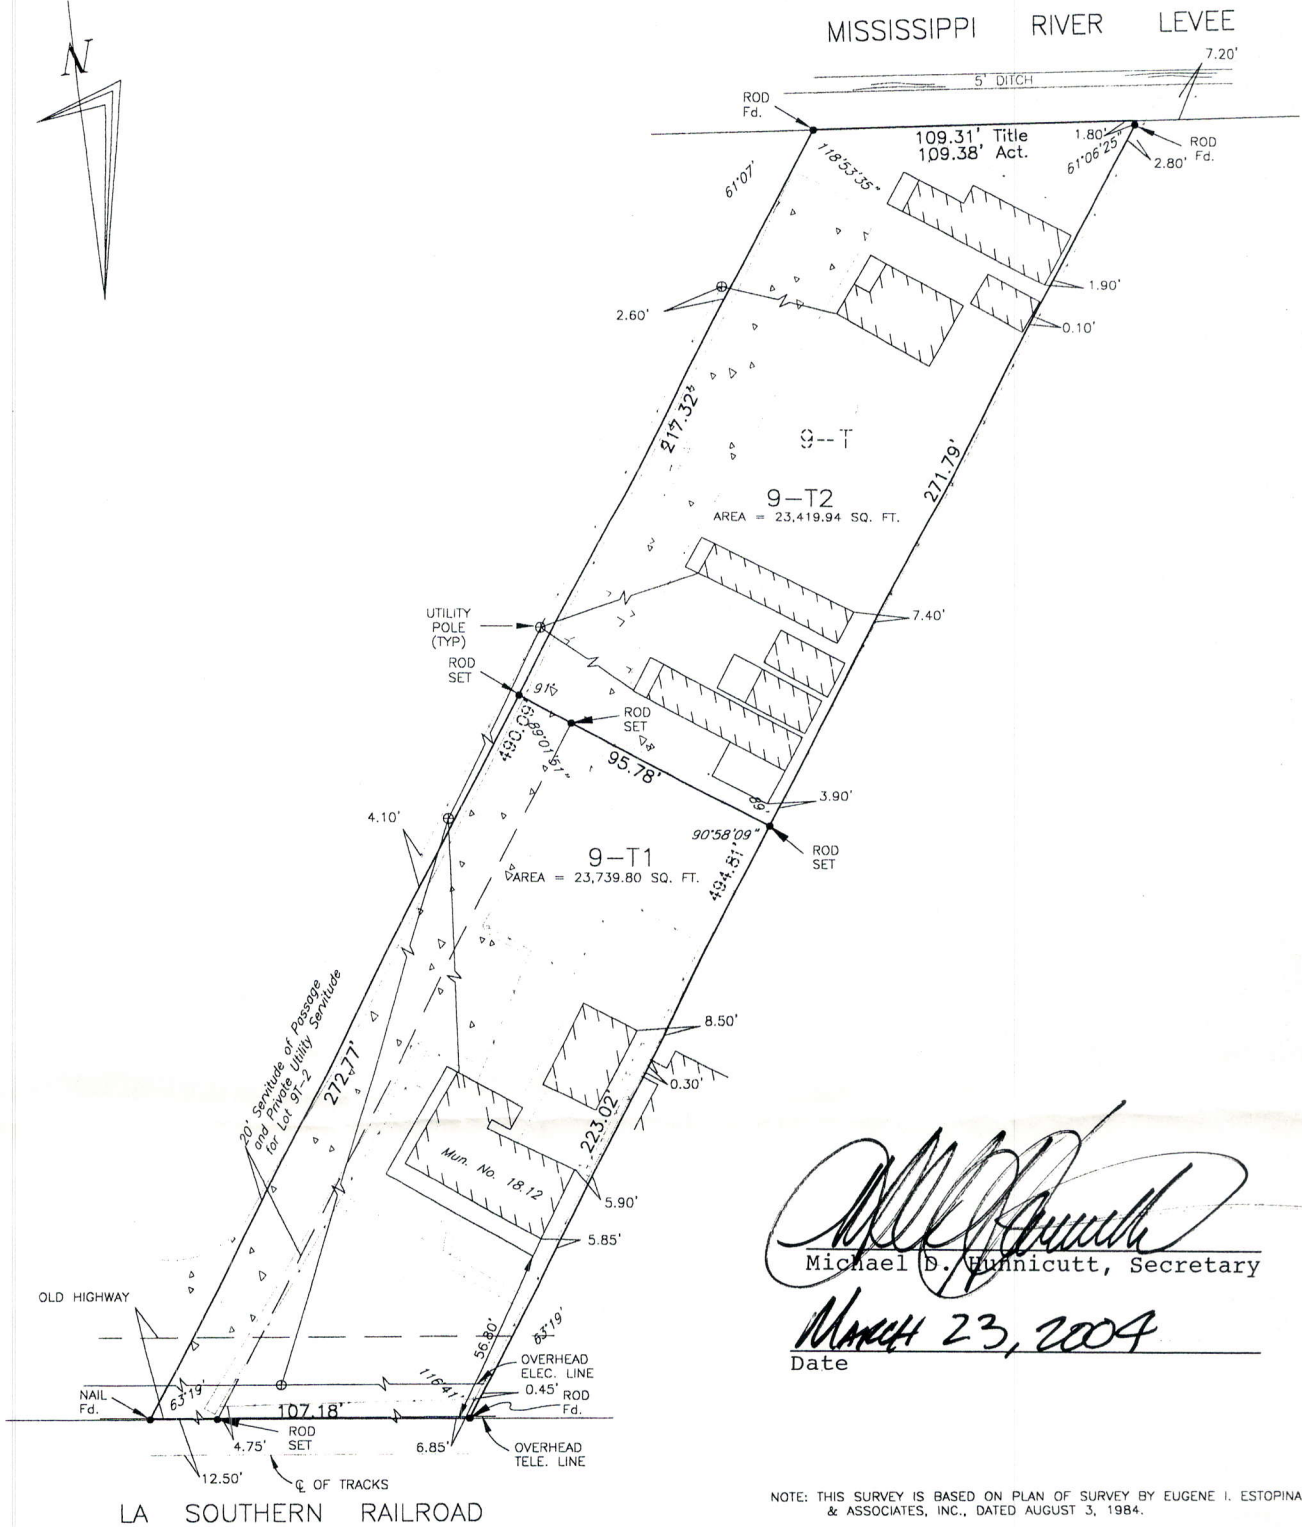


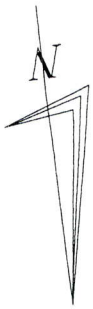

Michael D. Gunnicut, Secretary
March 23, 2004
Date

NOTE: THIS SURVEY IS BASED ON PLAN OF SURVEY BY EUGENE I. ESTOPINAL & ASSOCIATES, INC., DATED AUGUST 3, 1984.
NOTE: RIGHT OF WAY OF SOUTHER RAILROAD IS UNKNOWN; 12.50' FROM THE CENTERLINE OF TRACKS WAS USED ACCORDING TO PLAN OF SURVEY BY EUGENE I. ESTOPINAL & ASSOCIATES, INC., DATED AUGUST 3, 1984.

2-03-04 REVISED
10-31-2003 PROPERTY RESTAKED

RESUBDIVISION OF LOT 9-T INTO LOTS 9-T1 & 9-T2 A PORTION OF LOT 9 CORINNE-MYRTLE GROVE PLANTATION TOWNSHIP 13 SOUTH - RANGE 12 EAST ST. BERNARD PARISH, LOUISIANA		DADING, MARQUES & ASSOCIATES, INC.			
I CERTIFY THAT THIS SURVEY AND PLAT WAS PREPARED BY ME OR BY THOSE UNDER MY DIRECT SUPERVISION. MADE AT THE REQUEST OF: ALLEN NUNEZ		 P.O. BOX 790 METAIRIE, LA. 70004 (504) 834-0200			
THE SERVITUDES AND RESTRICTIONS SHOWN ON THIS SURVEY ARE LIMITED TO THOSE SET FORTH IN THE DESCRIPTION FURNISHED US AND THERE IS NO REPRESENTATION THAT ALL APPLICABLE SERVITUDES AND RESTRICTIONS ARE SHOWN HEREON THE SURVEYOR HAS MADE NO TITLE SEARCH OR PUBLIC RECORD SEARCH IN COMPILING THE DATA FOR THIS SURVEY.		THIS SURVEY MEETS THE MINIMUM REQUIREMENTS FOR A CLASS "___" SURVEY ACCORDING TO THE "LOUISIANA MINIMUM STANDARDS FOR PROPERTY BOUNDARY SURVEYS."			
DATE:	SCALE:	DRAWN BY:	CHECKED BY:	JOB NO.:	PLAT No.:
9-22-03	1" = 50'	J.L.B.	J.M.M.	316781	M-460