

LIFE SAFETY / CODE ANALYSIS

Applicable Codes:

BUILDING CODE: 2012 INTERNATIONAL BUILDING CODE

LOCAL JURISDICTION: LOUISIANA STATE FIRE MARSHAL

ACCESSIBILITY CODE: 2010 ADA ACCESSIBILITY GUIDELINES

LIFE SAFETY CODE: 2012 NFPA 101 LIFE SAFETY CODE

MECHANICAL CODE: 2012 INTERNATIONAL MECHANICAL CODE

PLUMBING CODE: 2011 LOUISIANA STATE PLUMBING CODE

ELECTRICAL CODE: 2011 NATIONAL ELECTRICAL CODE

ENERGY CODE: 2007 ASHRAE 90.1

Construction Type: II-B (IBC)

Sprinkled: No

Fire Alarm: No

Maximum Travel Distance: 200'-0"

Occupancy Type: Business

<u>Business</u> (Type B IBC)	+ + + + + +	(100 S.F. Per Person)
---------------------------------	---	-----------------------

Legend:

Travel Distance:  10'-0"


Fire Extinguisher Location: (FE)

Handicapped Accessibility:

1 HR Rated Wall Assembly:

AREA CALCULATIONS

1st Floor Business (Renovated)	1,007 S.F.
--------------------------------	------------

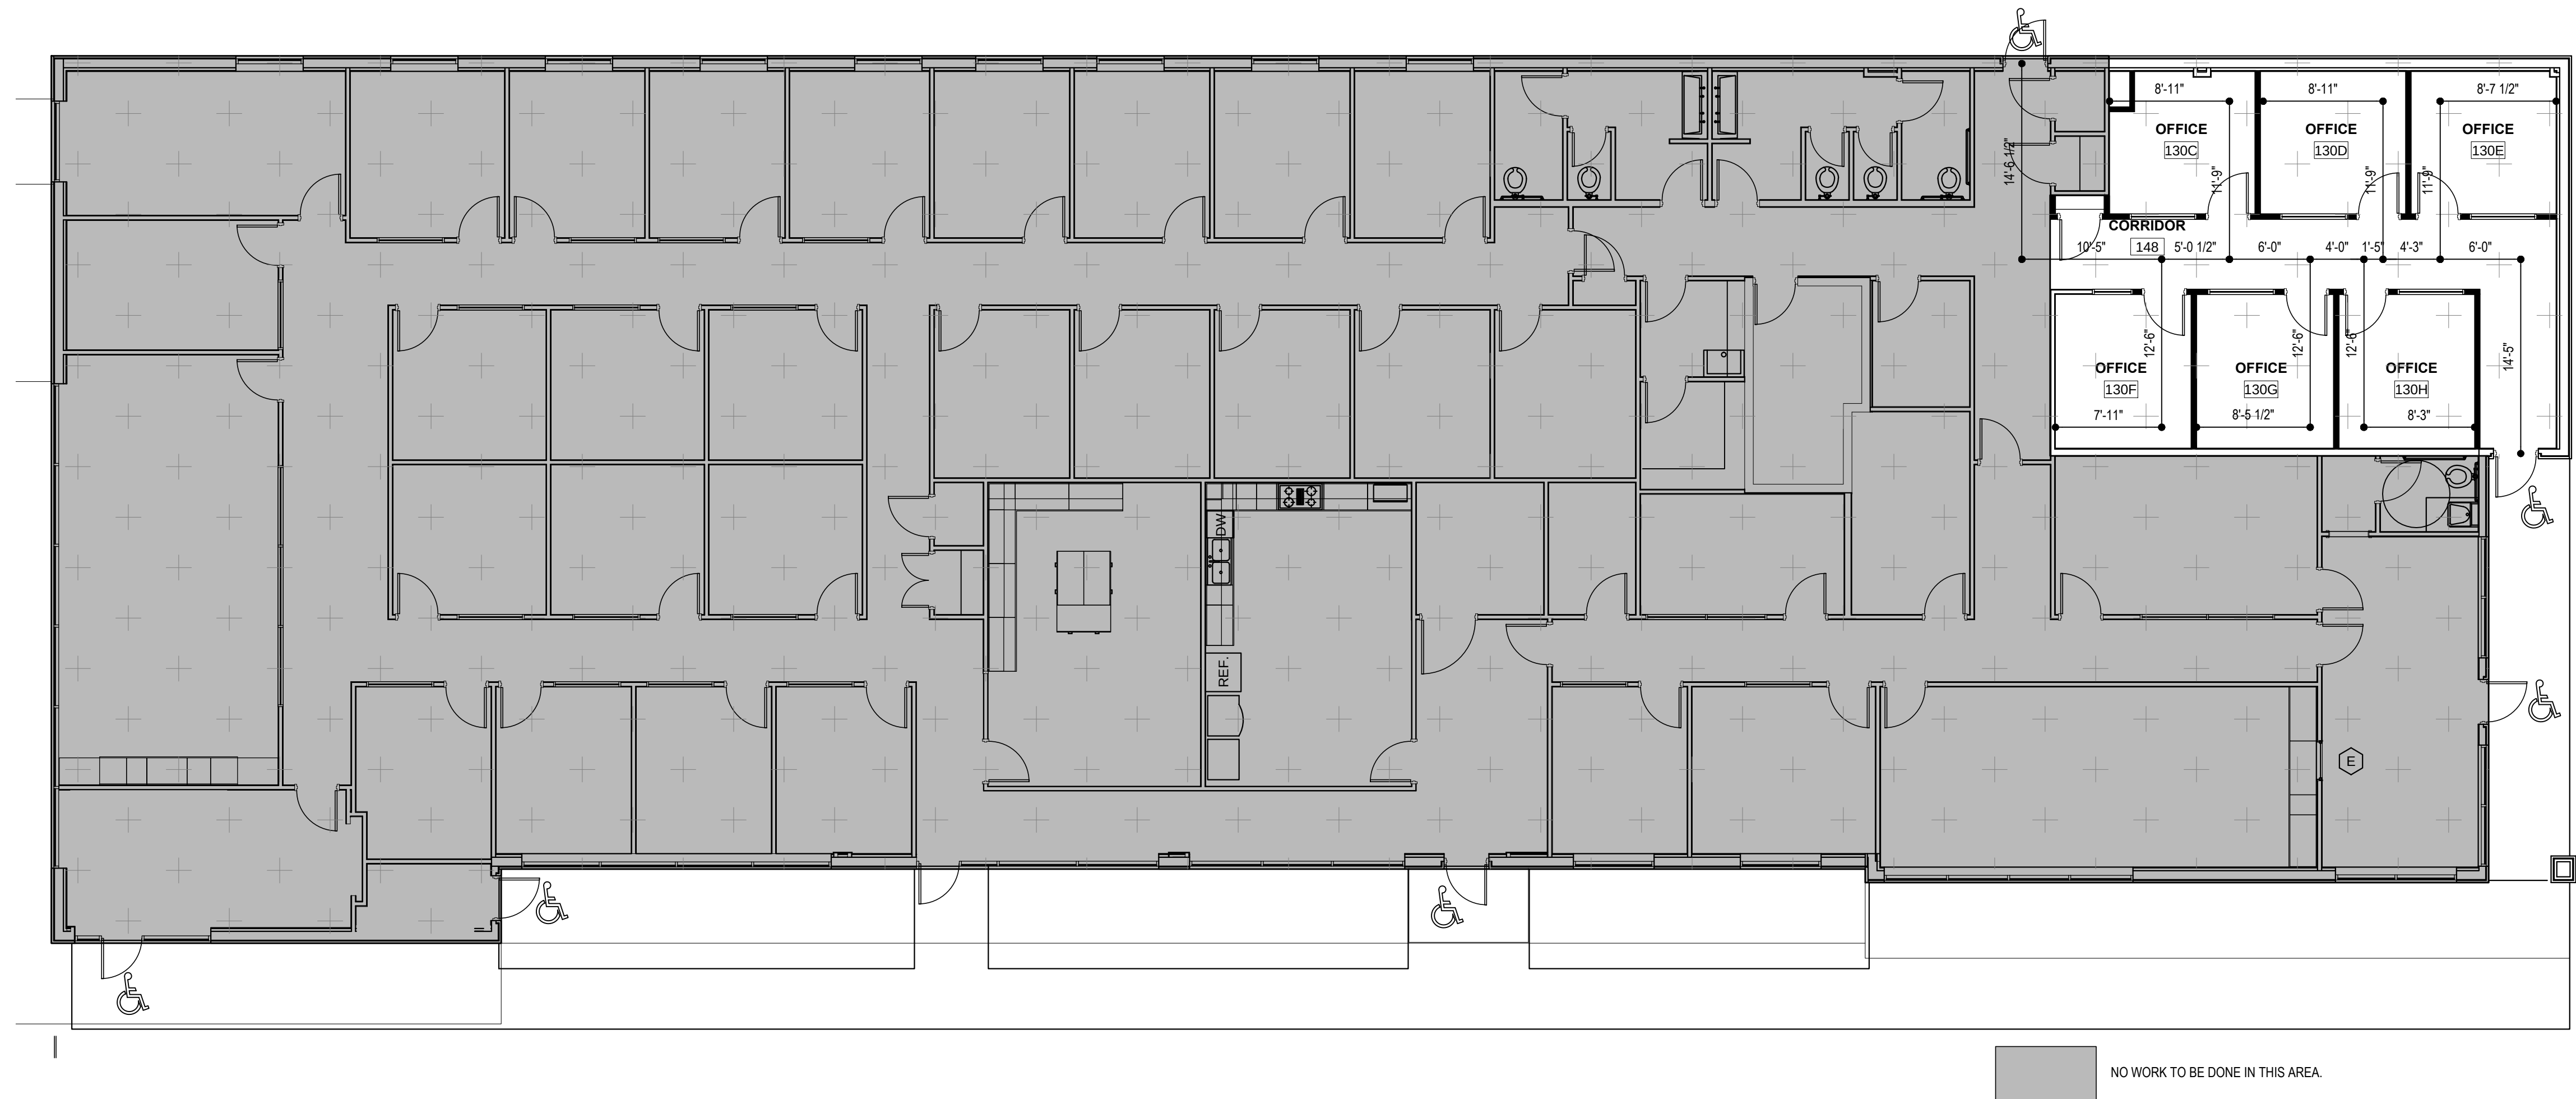


15

Life Safety Plan

Scale: 1/8" = 1'-0"

NORTH

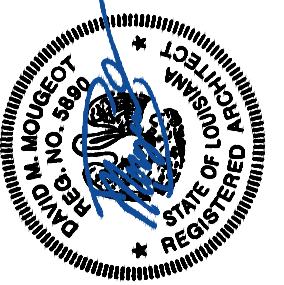

MOUGEOT ARCHITECTURE
10343 Siegen Lane,
Building 7, Suite A
Baton Rouge, LA 70810-4981
Telephone 225.767.1717
Facsimile 225.767.1711

Renovations for
TRIAD ELECTRIC AND CONTROLS

2288 Airway Dr.
Baton Rouge, LA 70815

MA Project Number: 14009

ISSUE/REVISIONS	DATE
Construction Docs	12-2-14

LIFE SAFETY PLAN

LS1.01