


NORTH

PHAGE

1

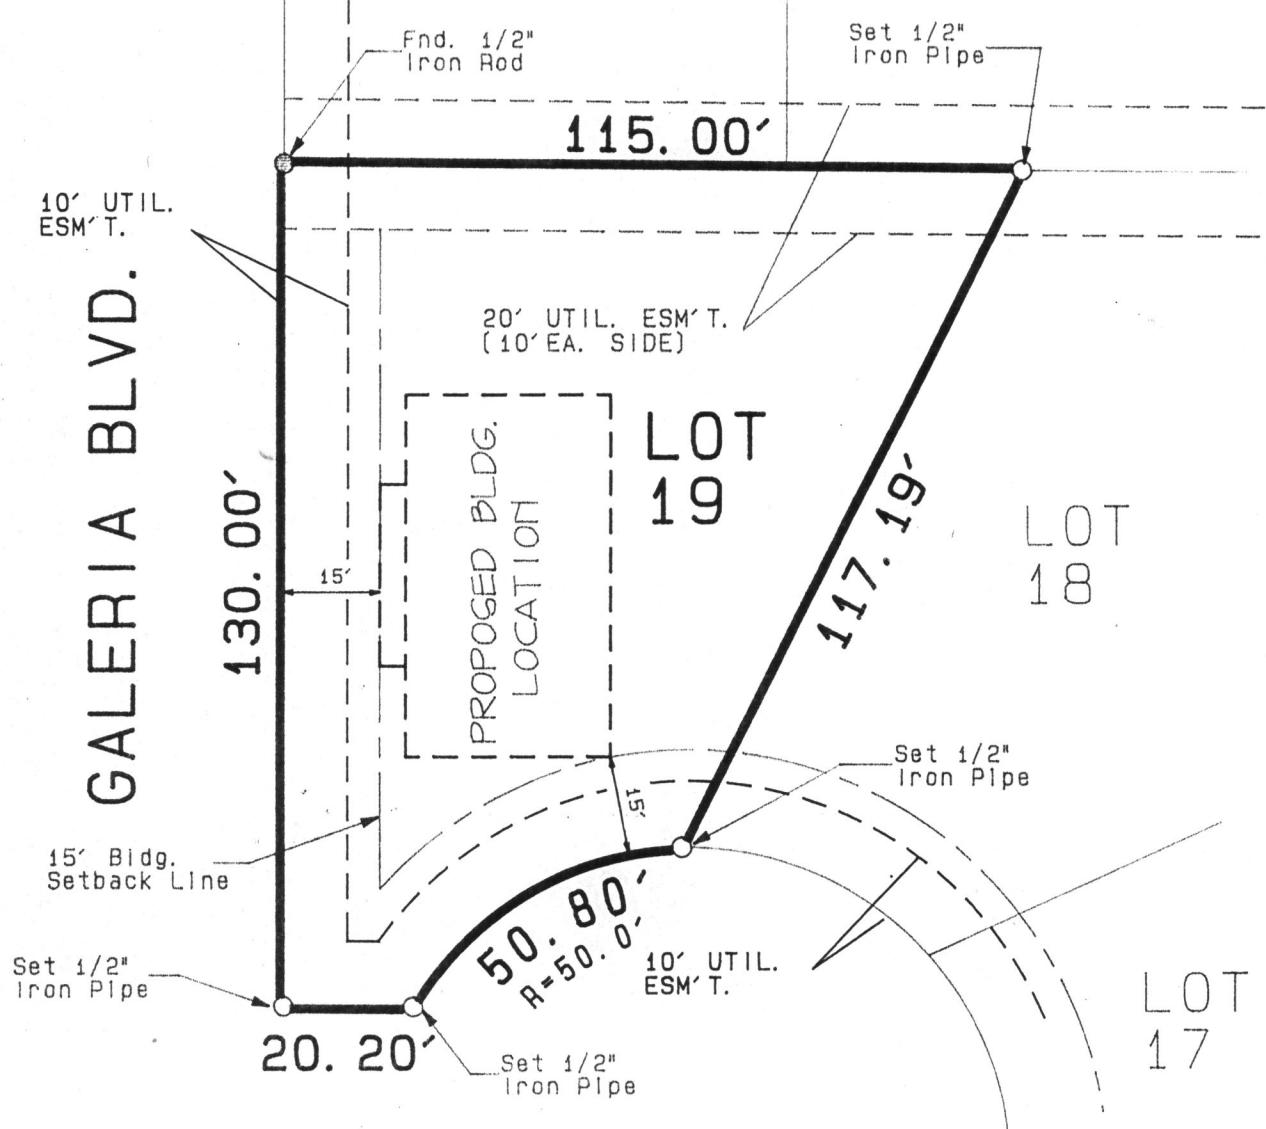

GALERIA BLVD.

NOTE: SETBACK LINES SHALL BE VERIFIED
BY OWNER OR CONTRACTOR PRIOR TO ANY
CONSTRUCTION, AS AN ABSTRACT HAS NOT
BEEN PERFORMED BY THE UNDERSIGNED.

Note: This is to certify that I have consulted the Federal
Insurance Administration Flood Hazard Boundary Maps
and found the property described is located
in a special flood hazard area.
It is located in Flood Zone "A".

BUILDING SETBACK LINES
FRONT-15'
SIDE-N/A
REAR-N/A

Scale: 1" = 30'

PLOT PLAN OF LOT 19, GALERIA COMMERCIAL PARK, PHASE 2 In

St. Tammany Parish, Louisiana
for

JIM MITCHELL

Survey No. 91498

Date: JULY 03, 1991

Drawn by: RMK

Revised:

JOHN E. BONNEAU & ASSOCIATES, INC.
Professional Land Surveyors • Planners and Consultants

430 N. NEW HAMPSHIRE, SUITE 103 • COVINGTON, LA. 70433-(504) 893-5301
SLIDELL (504)643-2508 • MANDEVILLE (504) 626-3546 • N.O. (504)456-2042
FAX NO. (504) 893-5398

This Survey is Certified
True and Correct By

JOHN E. BONNEAU
REC. No. 4423

REGISTERED
PROFESSIONAL
LAND SURVEYOR

John E. Bonneau
Professional Land Surveyor
Registration No. 4423