


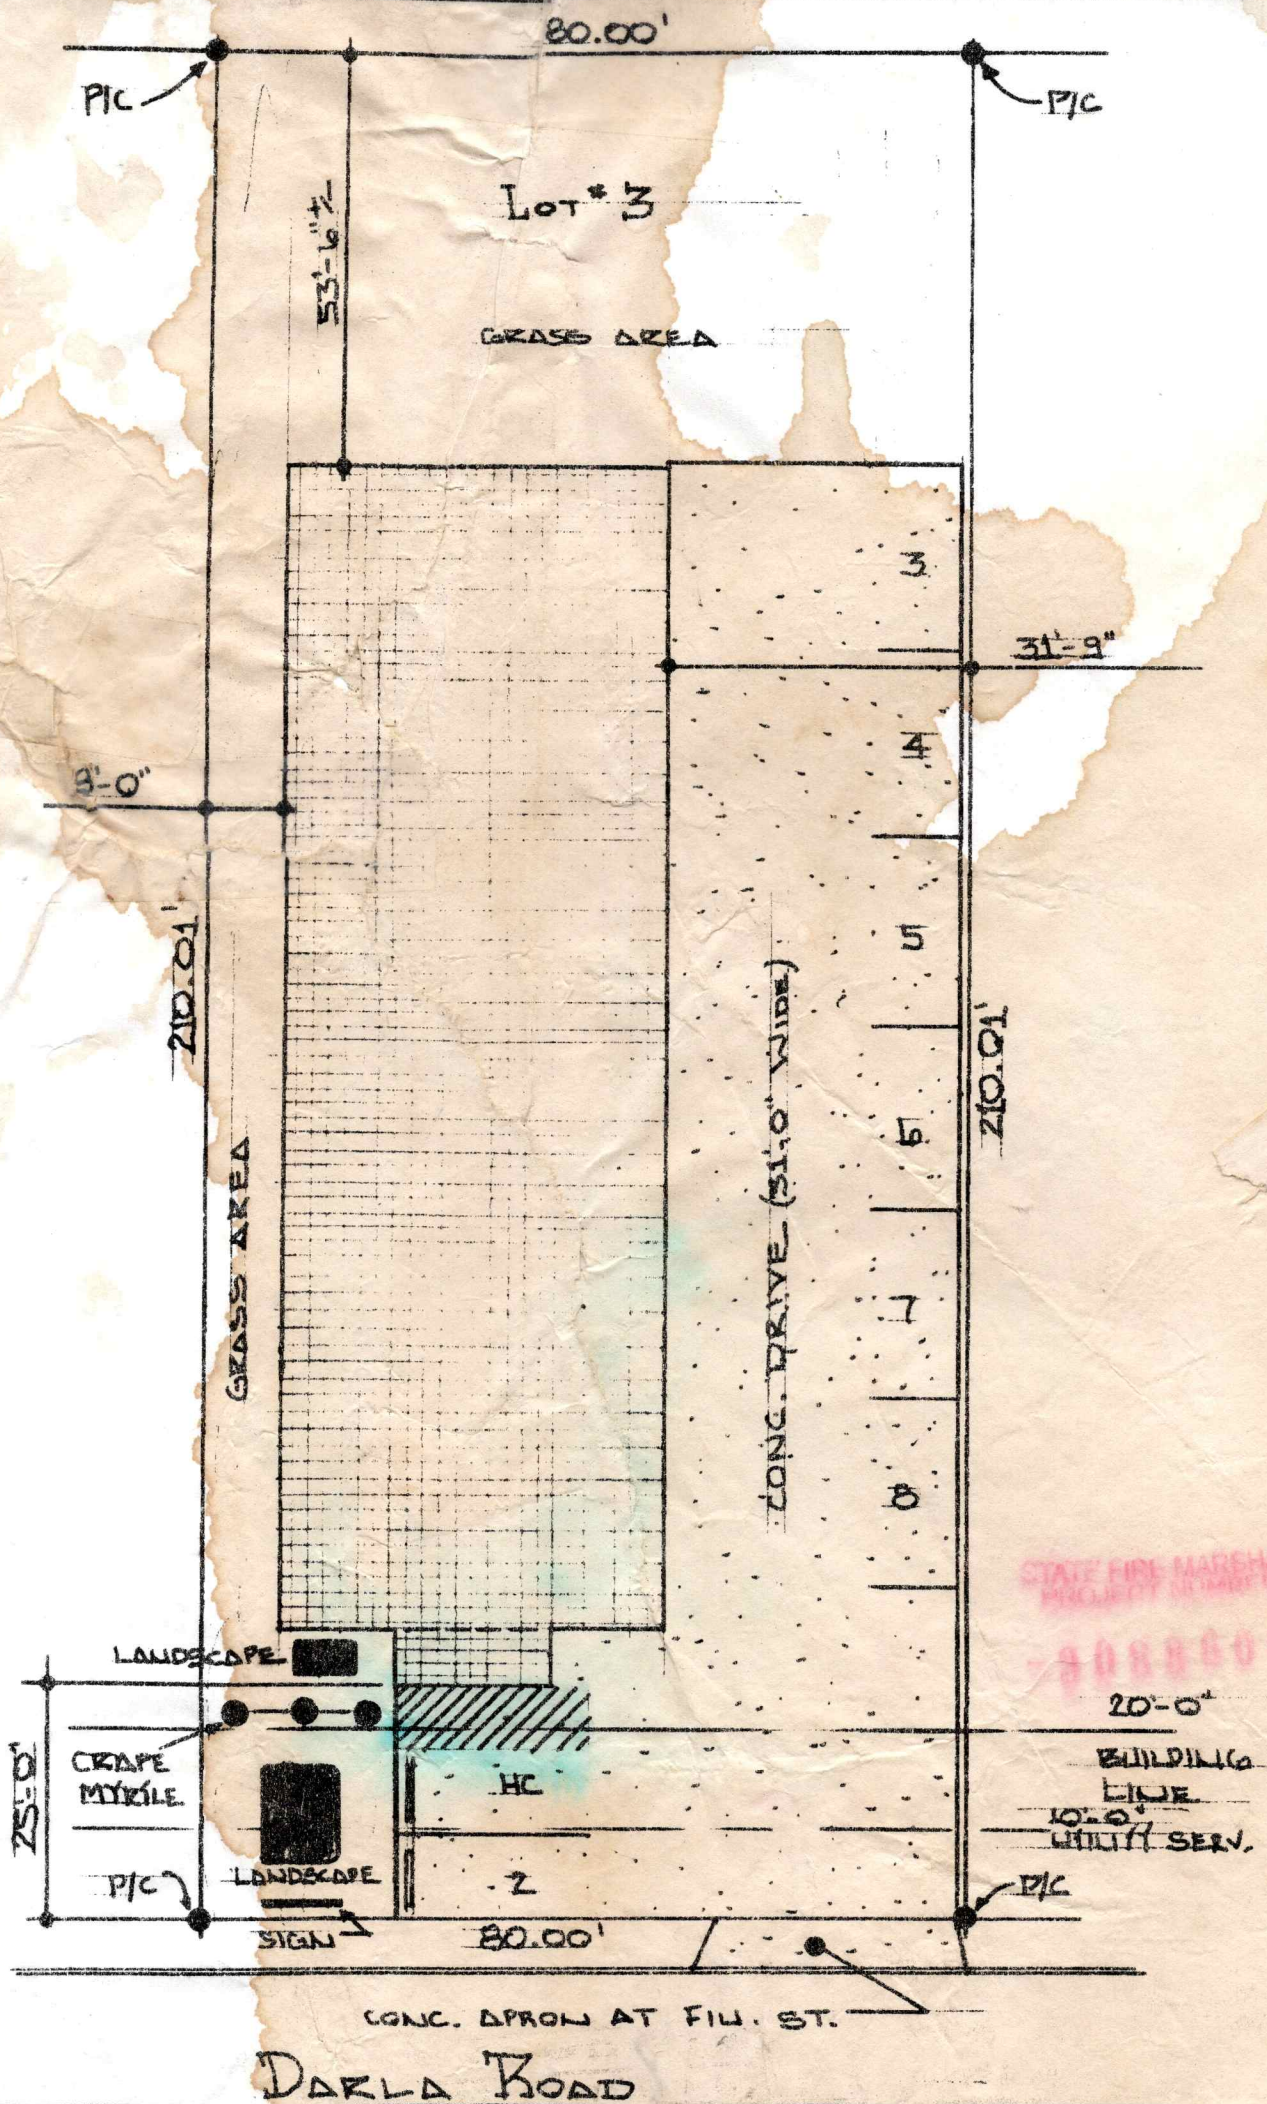

FOR:	WEEMS DEV. INC. BLDG.	BY:	CREATIVE HOME DESIGN
LOT #:	3 - ONLY -	CITY:	GONZALES
SUB'D:	ELLERBE SUBDIVISION	PLAN NO:	06-
PARISH:	ASCENSION	DATE:	05-01-06
SCALE:	1"=20'-0"	NOT A SURVEY	
1' ON 12" SLOPE NON-SLIP HANDICAPPED RAMP		PARKING SUMMARY: 1 HANDI VAN 16'x20'	
		7 REG. SPACES 9'x20'	