


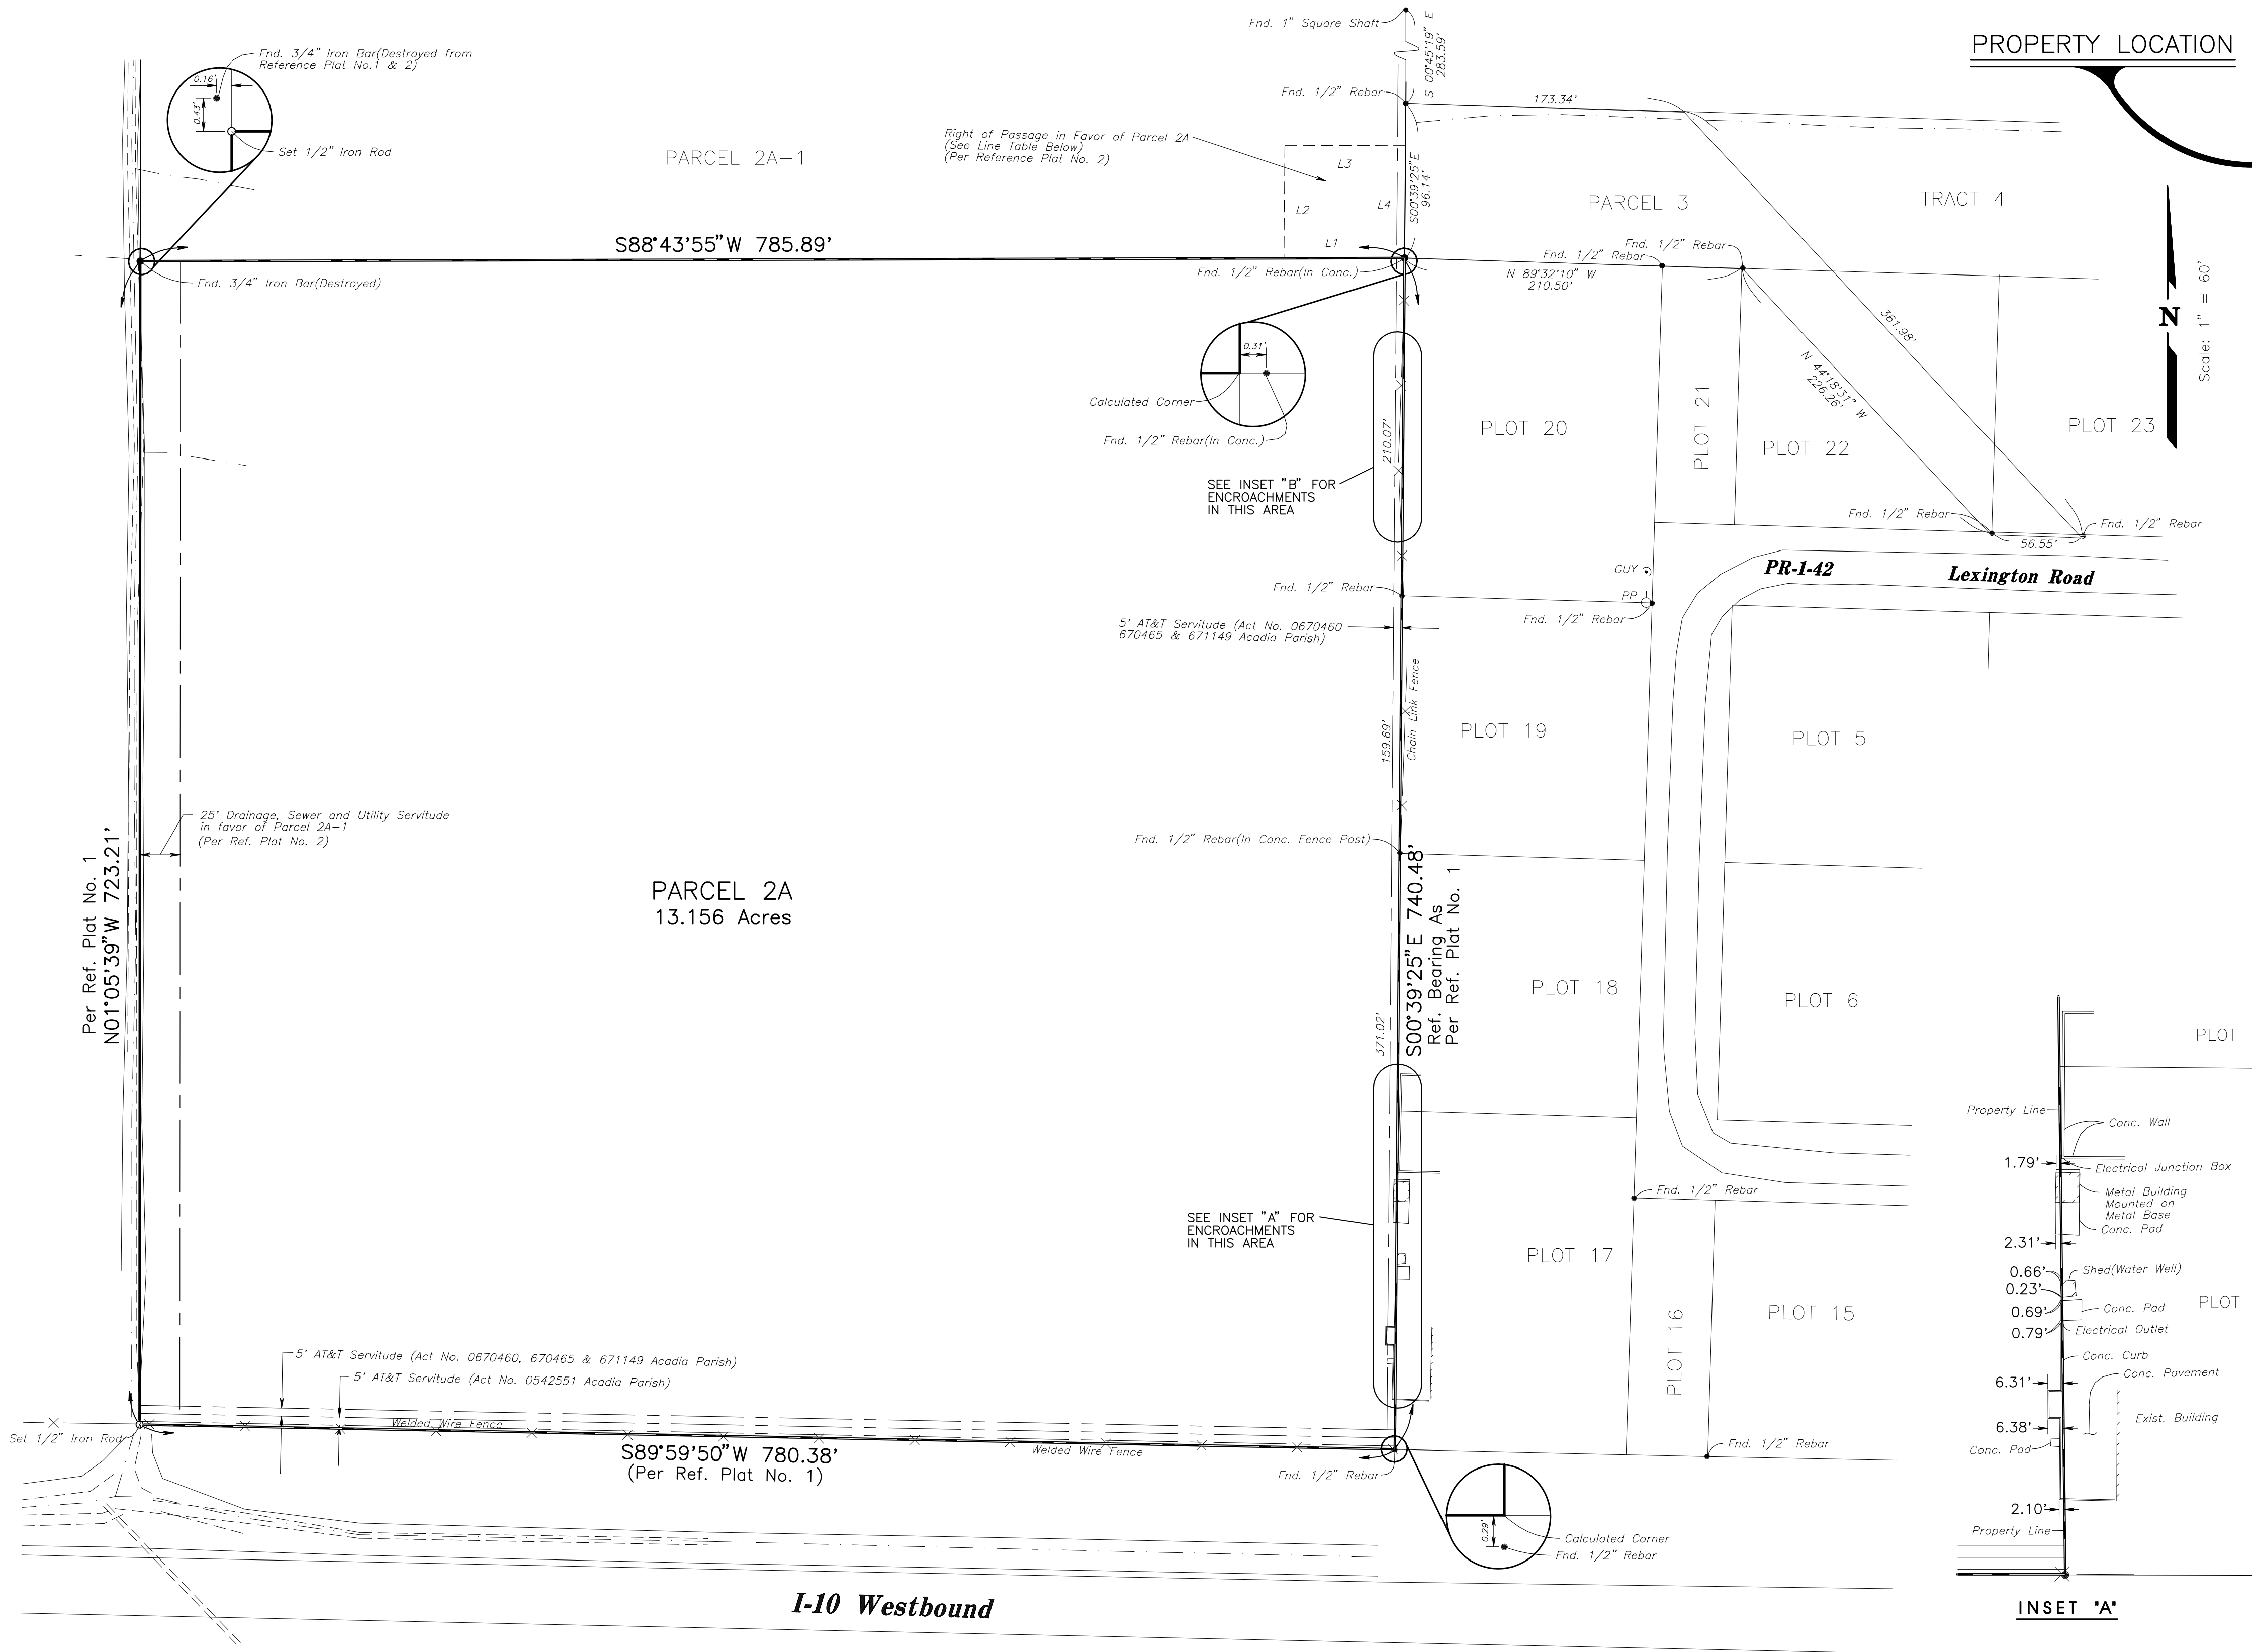

RIGHT OF PASSAGE IN FAVOR OF PARCEL 2A		
LINE TABLE		
LINE	BEARING	DISTANCE
L1	S88°43'55"W	75.00'
L2	N00°39'25"W	70.00'
L3	N88°43'55"E	75.00'
L4	S00°39'25"E	70.00'

REFERENCE PLAT

1. REFERENCE A PLAT OF SURVEY SHOWING PROPERTY TO BE ACQUIRED BY STALLION OILFIELD SERVICES, PREPARED BY C.P.S. ENGINEERING AND LAND SURVEYING, INC. TIMOTHY L. COLLINS, P.L.S. REG. NO. 4752 DATED 12-17-2007, REVISED JULY 17, 2012 ACT. NO. 832068
2. REFERENCE A ALTA/ACSM SURVEY OF PROPERTY TO BE ACQUIRED BY PROGRESSIVE WATERS SOLUTIONS OF LA. INC. FROM STALLION OILFIELD SERVICES, LTD. PREPARED BY RONKARTZ & SPOCHER ENGINEERING, BRIAN M. RONKARTZ, P.L.S. REG. NO. 4968 DATED 6-6-2012, REVISED AUGUST 10, 2012 ACT. NO. 832012

FLOOD NOTE

THIS PROPERTY HAS BEEN DETERMINED TO BE LOCATED
IN ZONE X (AREAS DETERMINED TO BE OUTSIDE THE
0.2% ANNUAL CHANCE FLOODPLAIN), AS PLOTS BY SCALE
ON AND AS INDICATED BY THE FLOOD INSURANCE RATE
MAP FOR ACADIA PARISH, LOUISIANA, PANEL 250 AND 375
OF 475, COMMUNITY PANEL NUMBERS 220001 0250 D AND
220001 0375 D, MAP NUMBERS 22001C0250D AND
22001C0375D, EFFECTIVE DATE NOVEMBER 26, 2010.

GENERAL NOTES

1. BASIS OF BEARING SEE REFERENCE PLAT NO. 1
2. THIS SURVEY AND PLAT DOES NOT INCLUDE THE RESEARCH, INVESTIGATION AND LOCATION OF ALL SERVIDITUDES, RIGHT-OF-WAY, EASEMENTS OR UTILITIES ON THIS PROPERTY.
3. NO ATTEMPT HAS BEEN MADE BY THIS SURVEYOR TO VERIFY TITLE OR ACTUAL LEGAL OWNERSHIP.
4. DELINEATION OF JURISDICTION/WETLANDS HAS NOT BEEN REQUESTED AS PART OF THIS SURVEY.
5. THIS PROPERTY HAS NOT BEEN PLATTED THROUGH THE TOWN OF DUSON OR ACADIA PARISH.

SURVEYOR/ENGINEER


RONKARTZ-OESTRIECHER A.P.E.C.
BRIAN M. RONKARTZ, P.E., P.L.S.
1919B DULLES DRIVE
LAFAYETTE, LA 70506
PH. (337)991-9290
FAX (337)991-9291

I CERTIFY THAT THIS PLAT REPRESENTS AN ACTUAL GROUND SURVEY AND MEETS THE MINIMUM STANDARDS FOR PROPERTY BOUNDARY SURVEYS UNDER A CLASS "C" SURVEY AS ADOPTED BY THE LOUISIANA STATE BOARD OF REGISTRATION FOR PROFESSIONAL ENGINEERS AND LAND SURVEYORS.


I CERTIFY THAT THIS PLAT REPRESENTS AN ACTUAL GROUND SURVEY AND MEETS THE MINIMUM STANDARDS FOR PROPERTY BOUNDARY SURVEYS UNDER A CLASS "C" SURVEY AS ADOPTED BY THE LOUISIANA STATE BOARD OF REGISTRATION FOR PROFESSIONAL ENGINEERS AND LAND SURVEYORS.

60 0 60 120

SCALE IN FEET

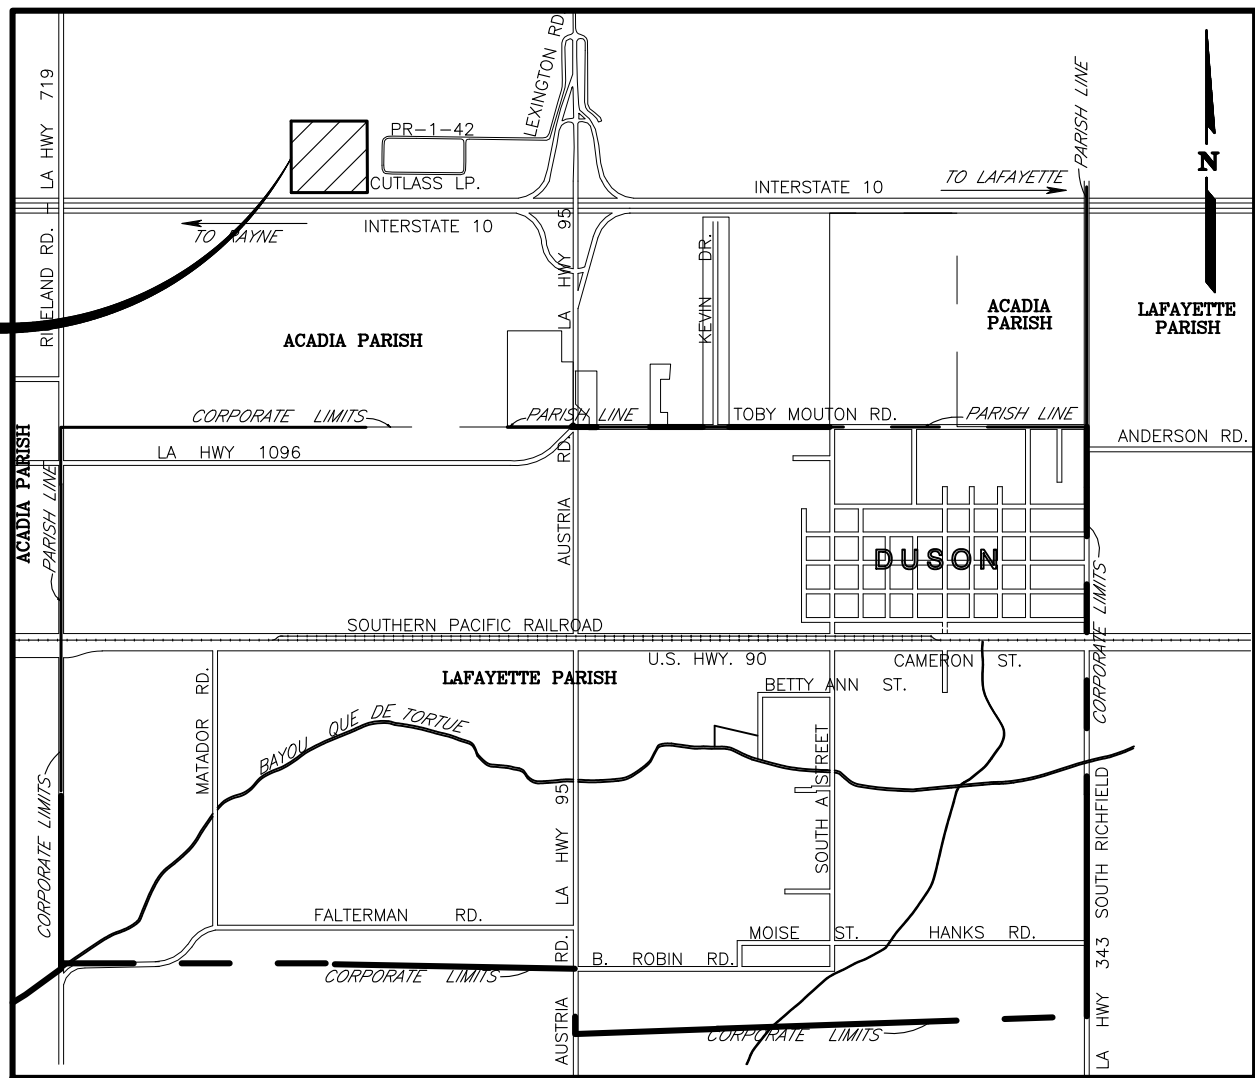


VICINITY MAP

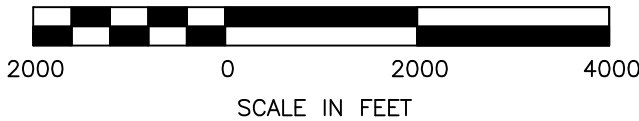


LEGEND


- | | |
|--|--|
| | EXISTING ASPHALT PAVEMENT |
| | FENCE LINE |
| | Gas Pipeline |
| | POWER POLE |
| | GUY WIRE/ANCHOR |
| | SET 1/2" IRON ROD
(UNLESS OTHERWISE NOTED) |
| | FOUND BOUNDARY MARKER (SIZE
AND TYPE NOTED ON PLAN) |
| | PROPERTY BOUNDARY |

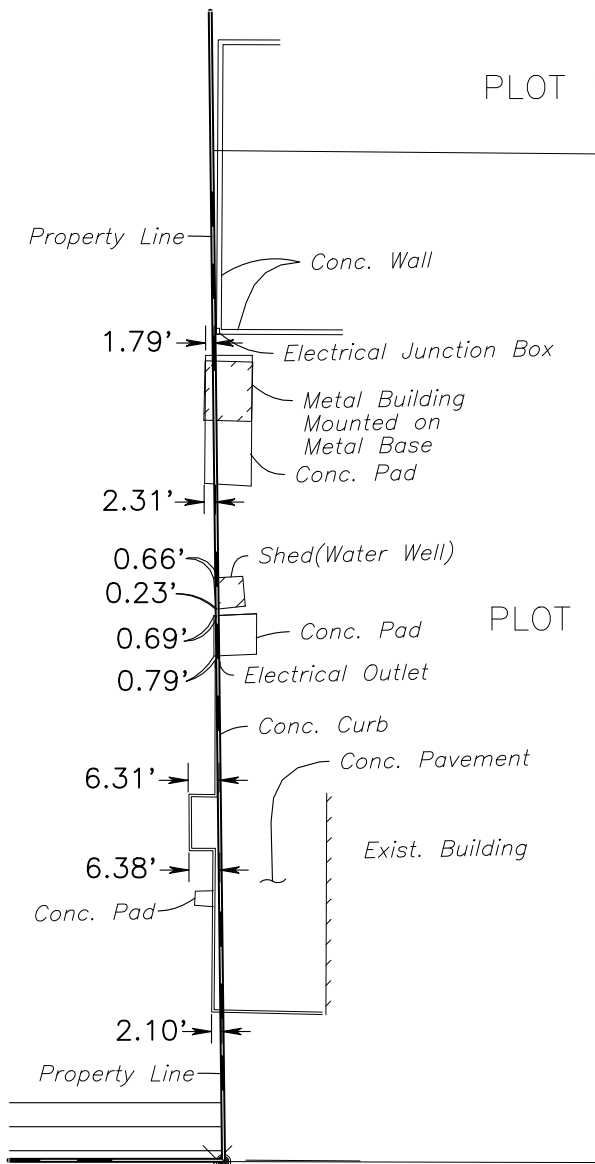

INSET "A"

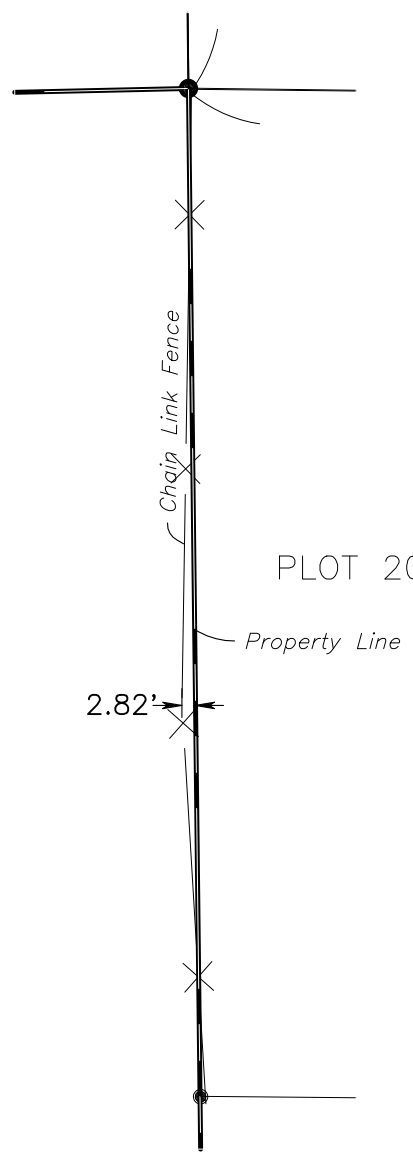

INSET "B"

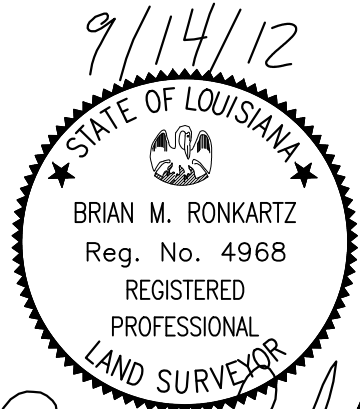

Brian R. Kunkley

I CERTIFY THAT THIS PLAT REPRESENTS AN ACTUAL GROUND SURVEY AND MEETS THE MINIMUM STANDARDS FOR PROPERTY BOUNDARY SURVEYS UNDER A CLASS "C" SURVEY AS ADOPTED BY THE LOUISIANA STATE BOARD OF REGISTRATION FOR PROFESSIONAL ENGINEERS AND LAND SURVEYORS.

60 0 60 120
SCALE IN FEET

**SURVEY OF PROPERTY BELONGING TO
STALLION OILFIELD SERVICES, LTD.**

BEING PARCEL 2A, CONTAINING 13.156 ACRES,
LOCATED IN SECTION 19, T-9-S, R-3-E
TOWN OF DUSON, ACADIA PARISH, LOUISIANA

Ronkartz-Oestricher

919B Dulles Drive
afayette, Louisiana 70506

1919B Dulles Drive
Arlington, Virginia 22204

Civil Engineers

3Y

REVISION	DESCRIPTION
----------	-------------

No.	
-----	--

Ph: (337) 991-9290
Fax: (337) 991-9291

1919B Dulles Drive
Fayette, Louisiana 70506

Civil Engineers

TOWN OF DUSON, ACADIA PARISH, LOUISIANA

M.R.
P.M.
to
4-12
60'
26-0'