

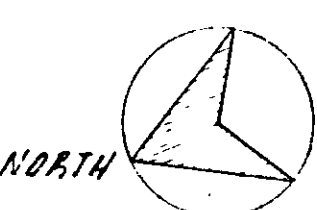


INFO	OCCUPANCY	GROUP C DIVISION 2
	CONSTRUCTION TYPE	III
	1ST FLOOR AREA	15102 SQ. FT.
	HEIGHT OF BUILDING	25'-0"
	SEATING CAPACITY:	
	CAFETERIA	412
	MEETING ROOM	128

JOB NO.	SHEET NO.
6202-03	12 of 15

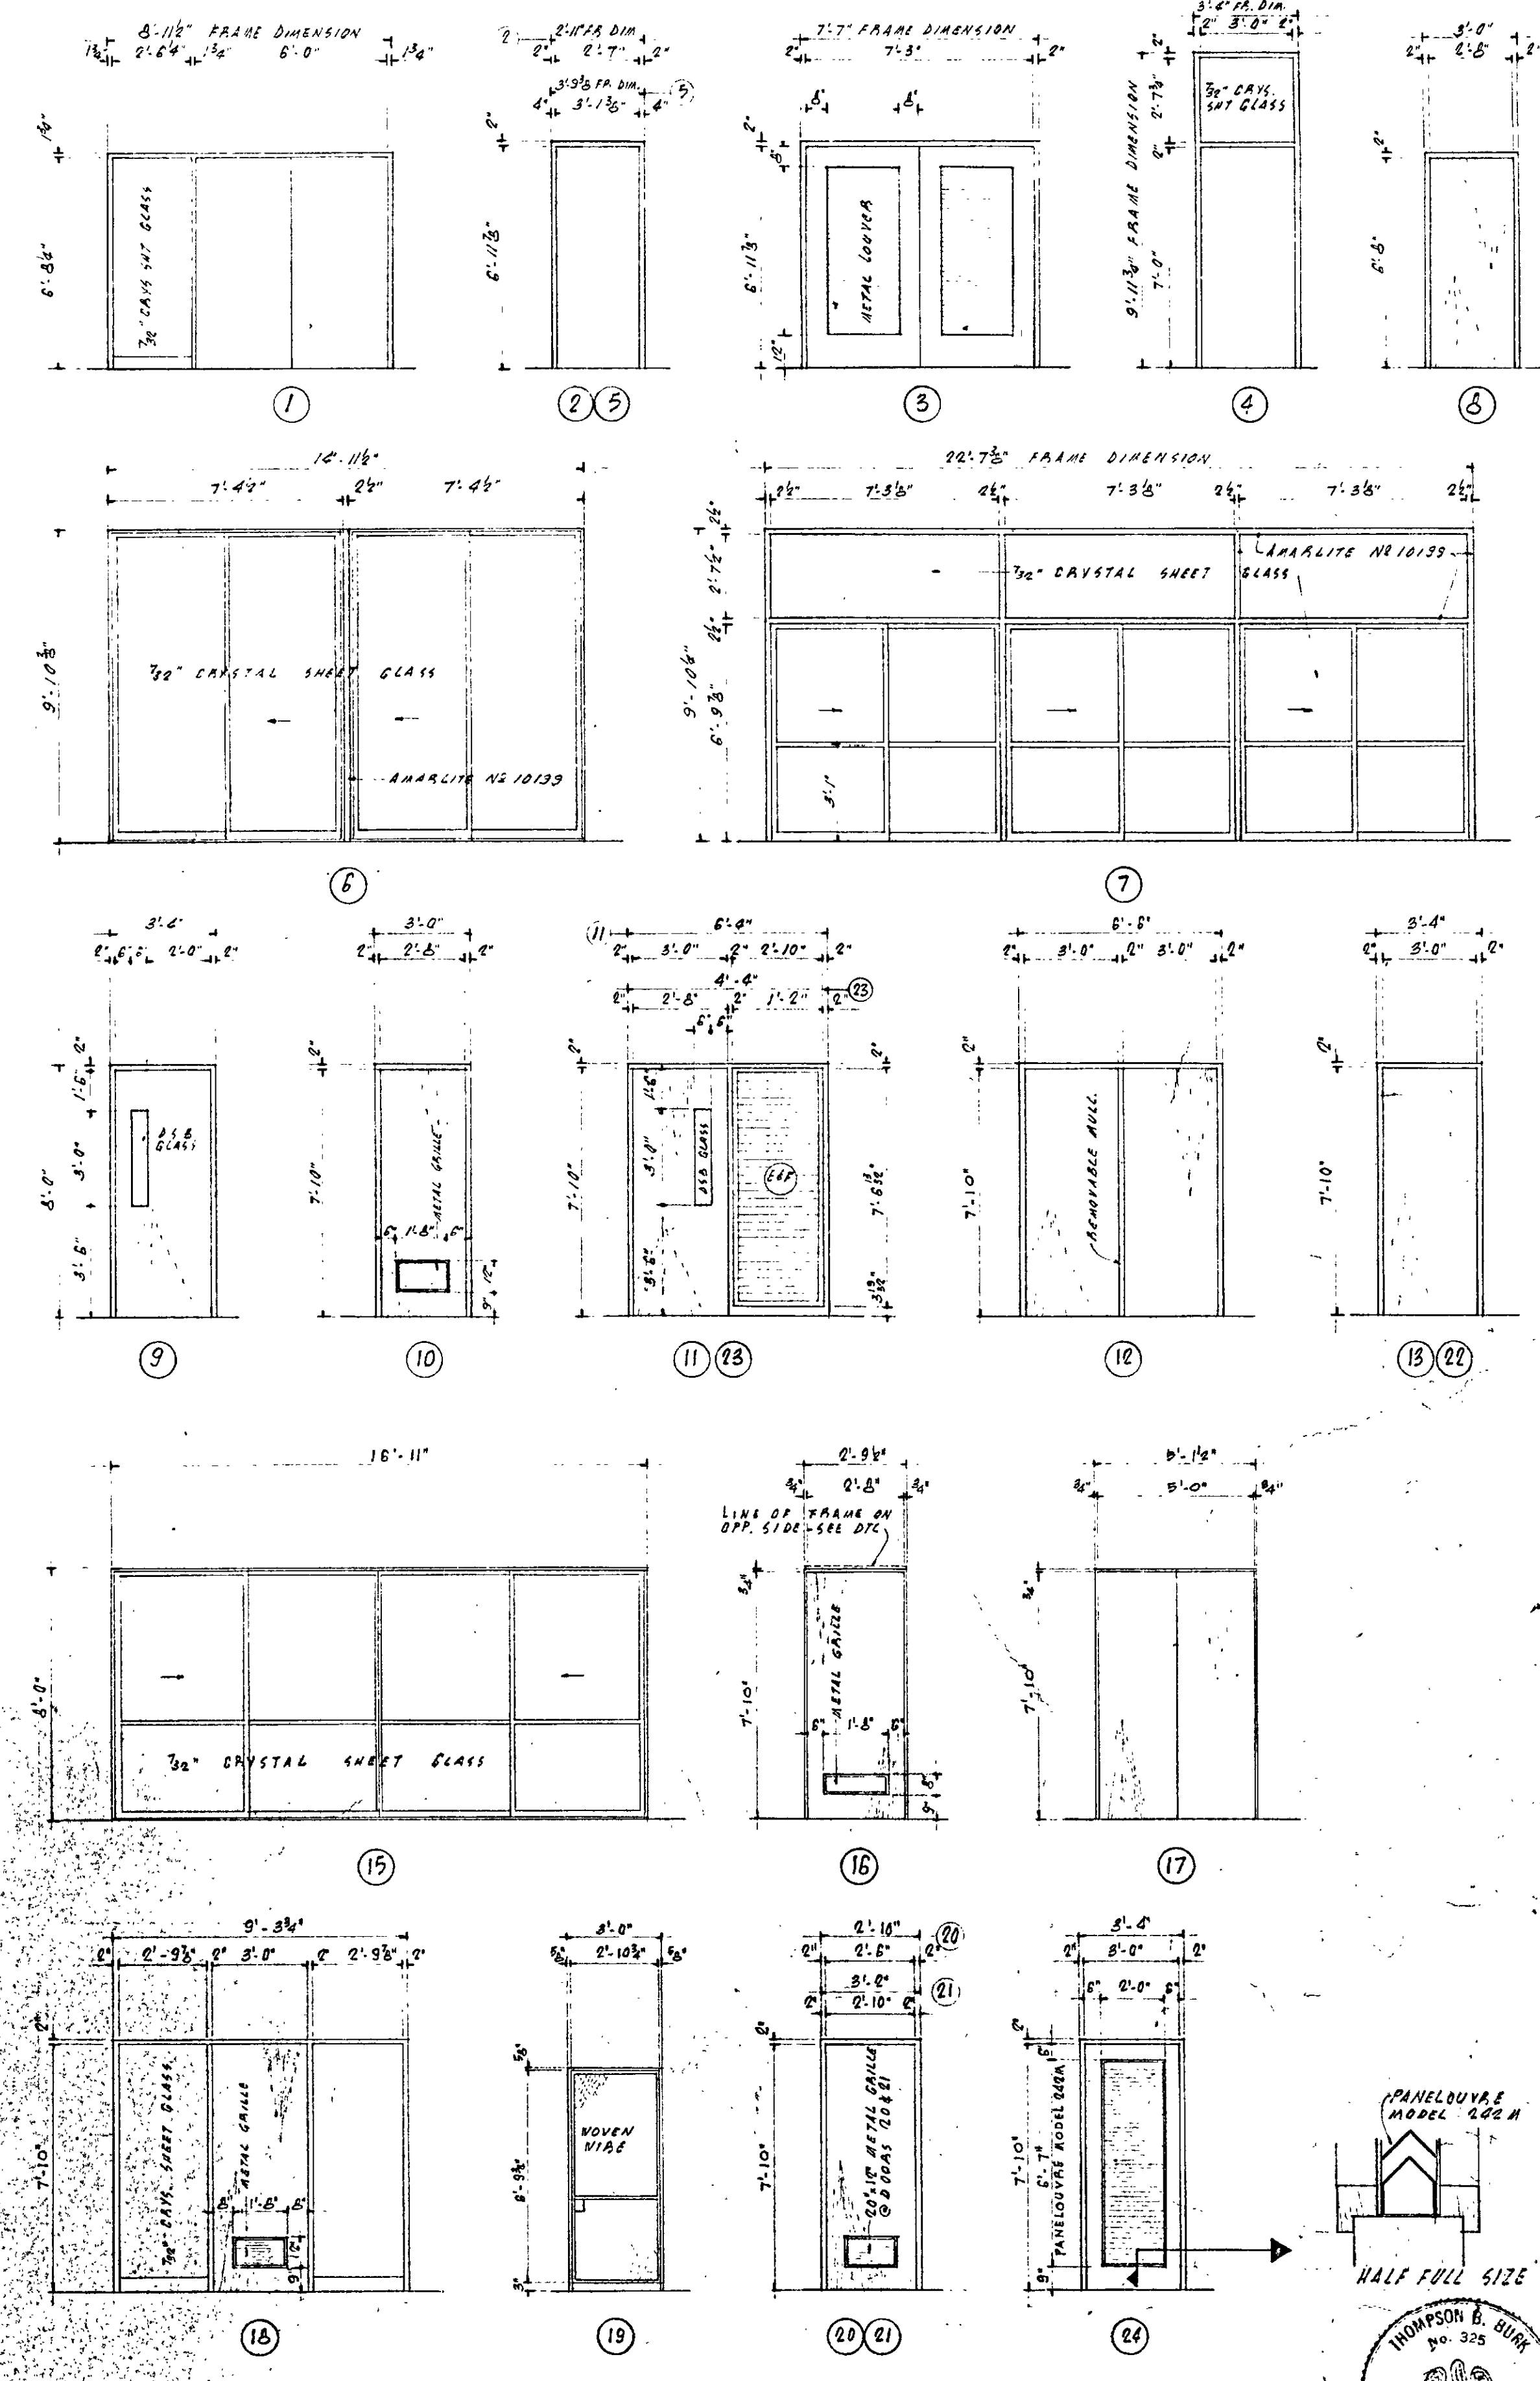

F I R S T F L O O R P L A N 18' x 1'-0"

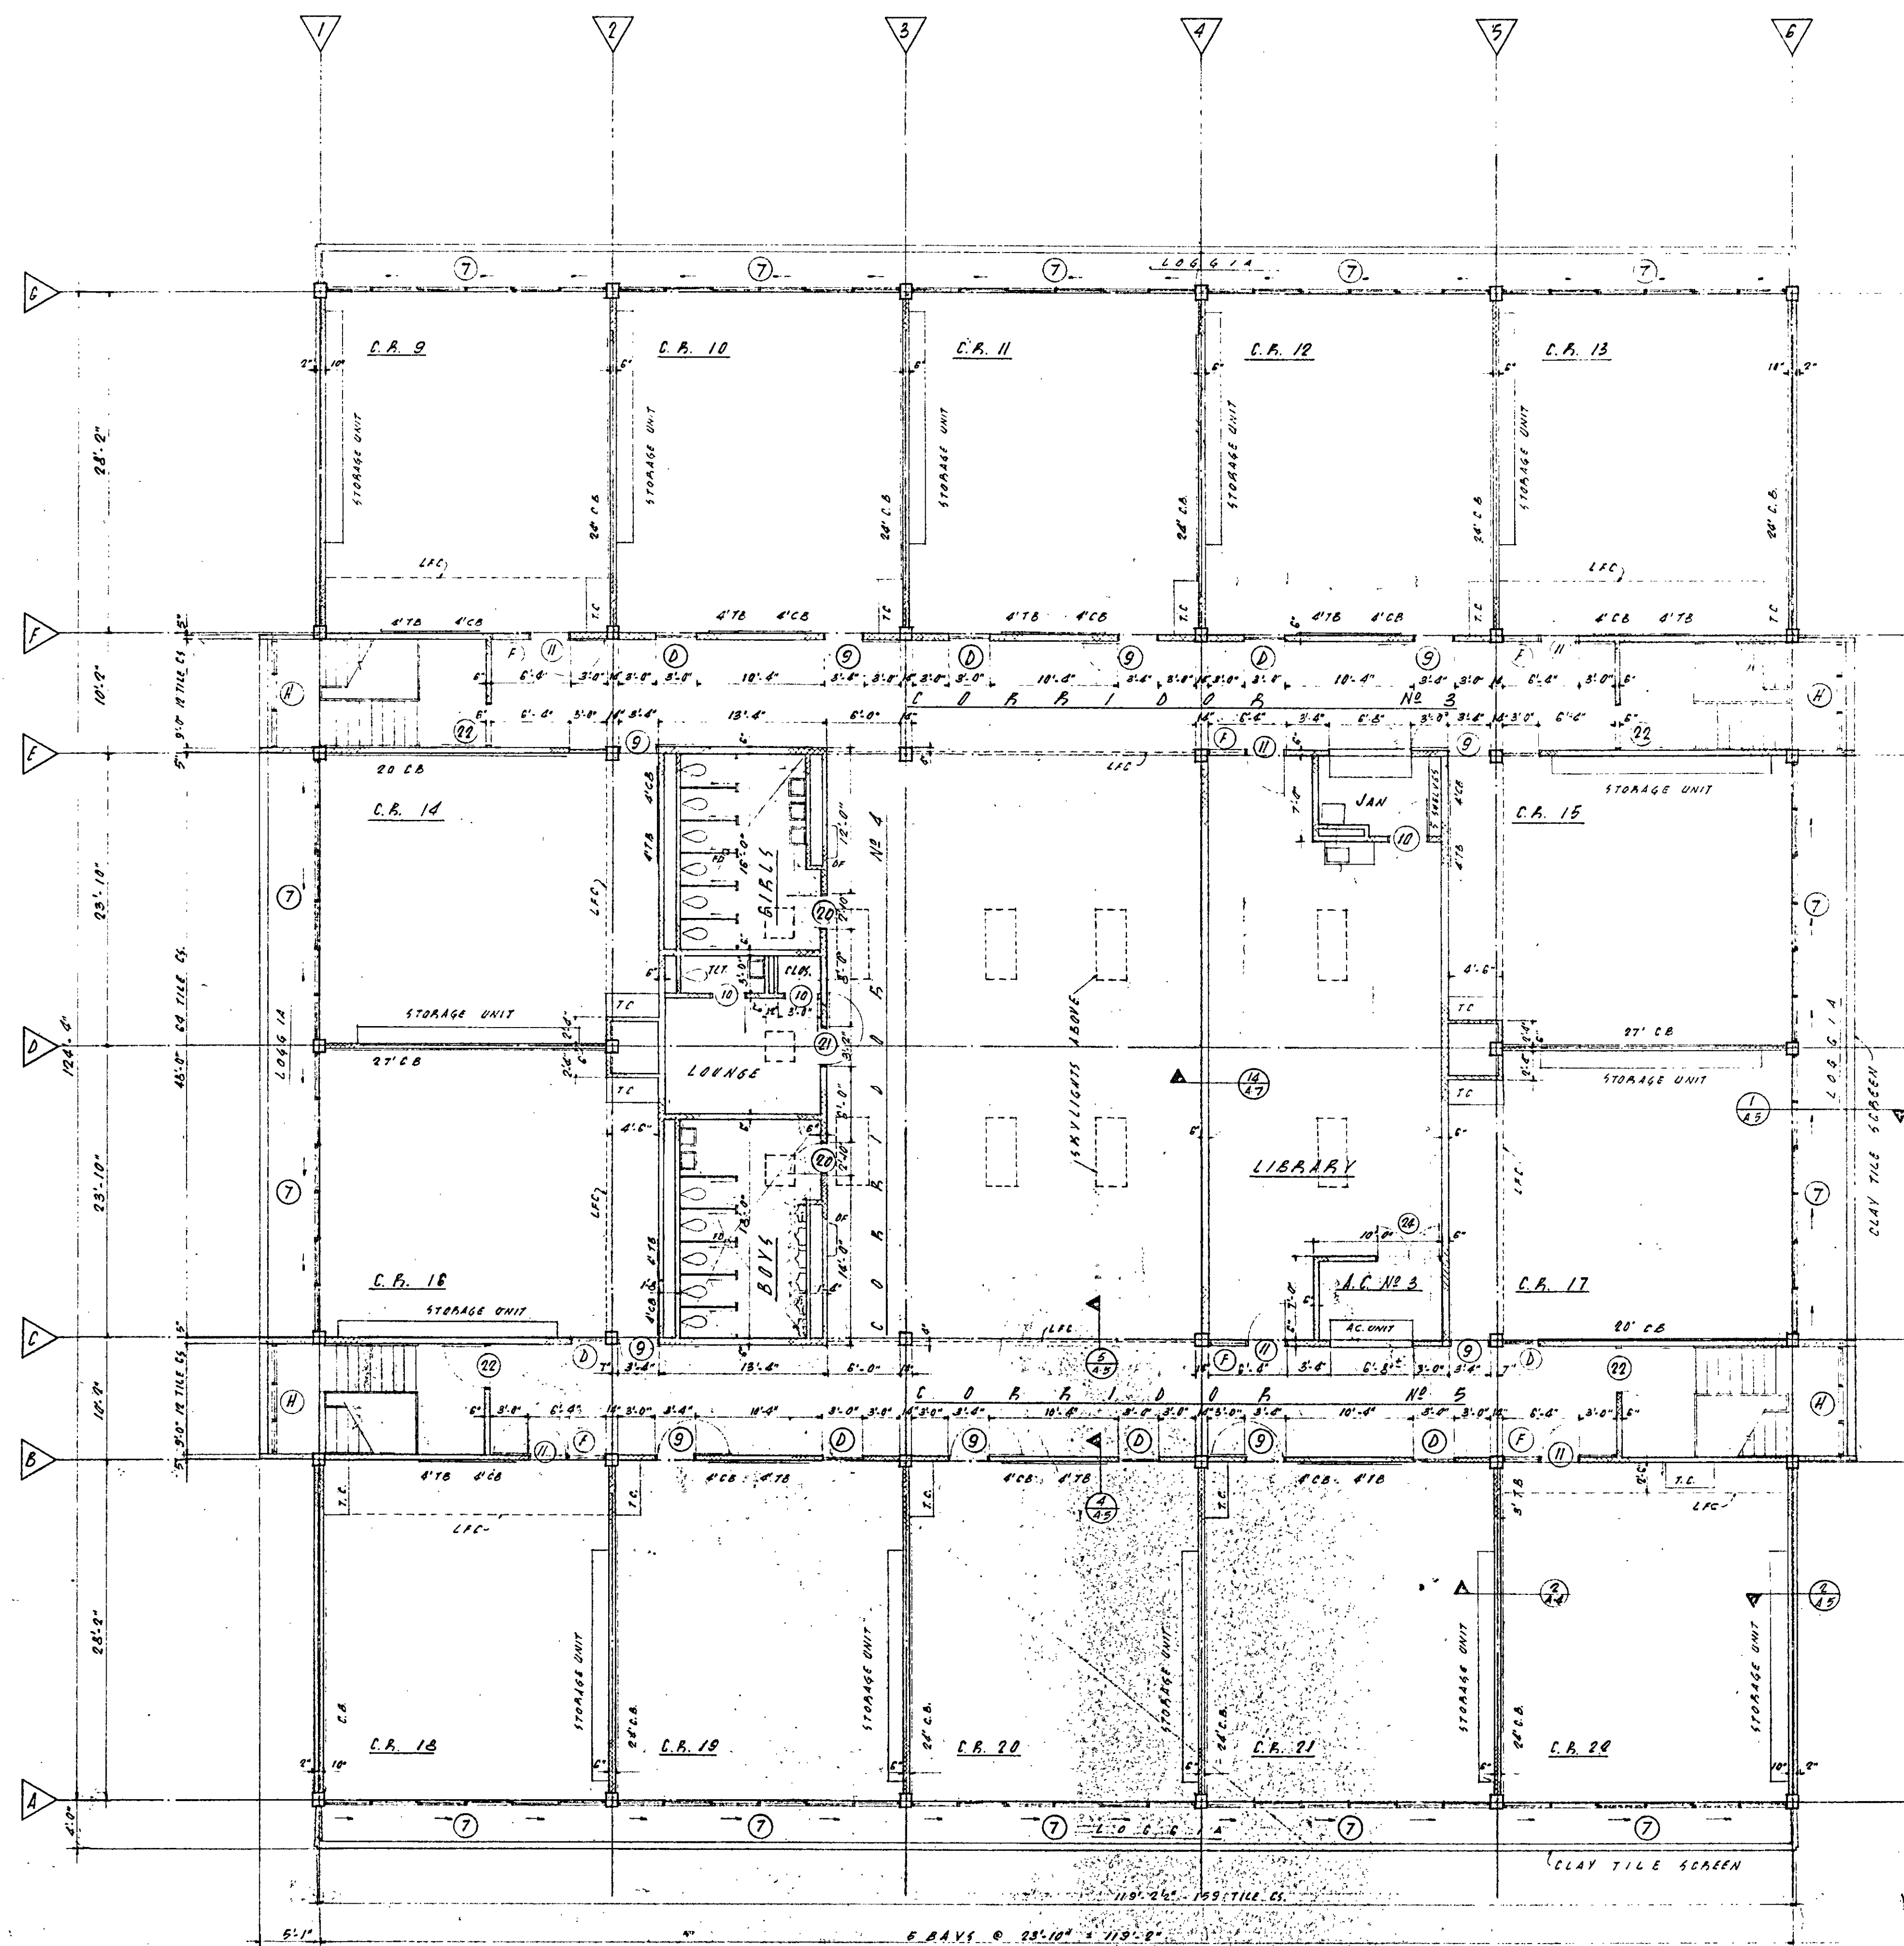

FLOOR AREA 16580 SQ. FT.

BUILDING "02"
SCHOOL AND CONVENT BUILDINGS
for
ST. FRANCIS OF ASSISI PARISH
NEW ORLEANS, LOUISIANA

DRAWN	H.J.	BURK, & LAMANTIA ARCHITECTS, INC. 632 PIRATES ALLEY NEW ORLEANS, LA.
CHECKED	D.Z.S.	
CHECKED		
DATE	7/12/62	
JOB NO. 6202-03		SHEET NO. 13 OF 15

