


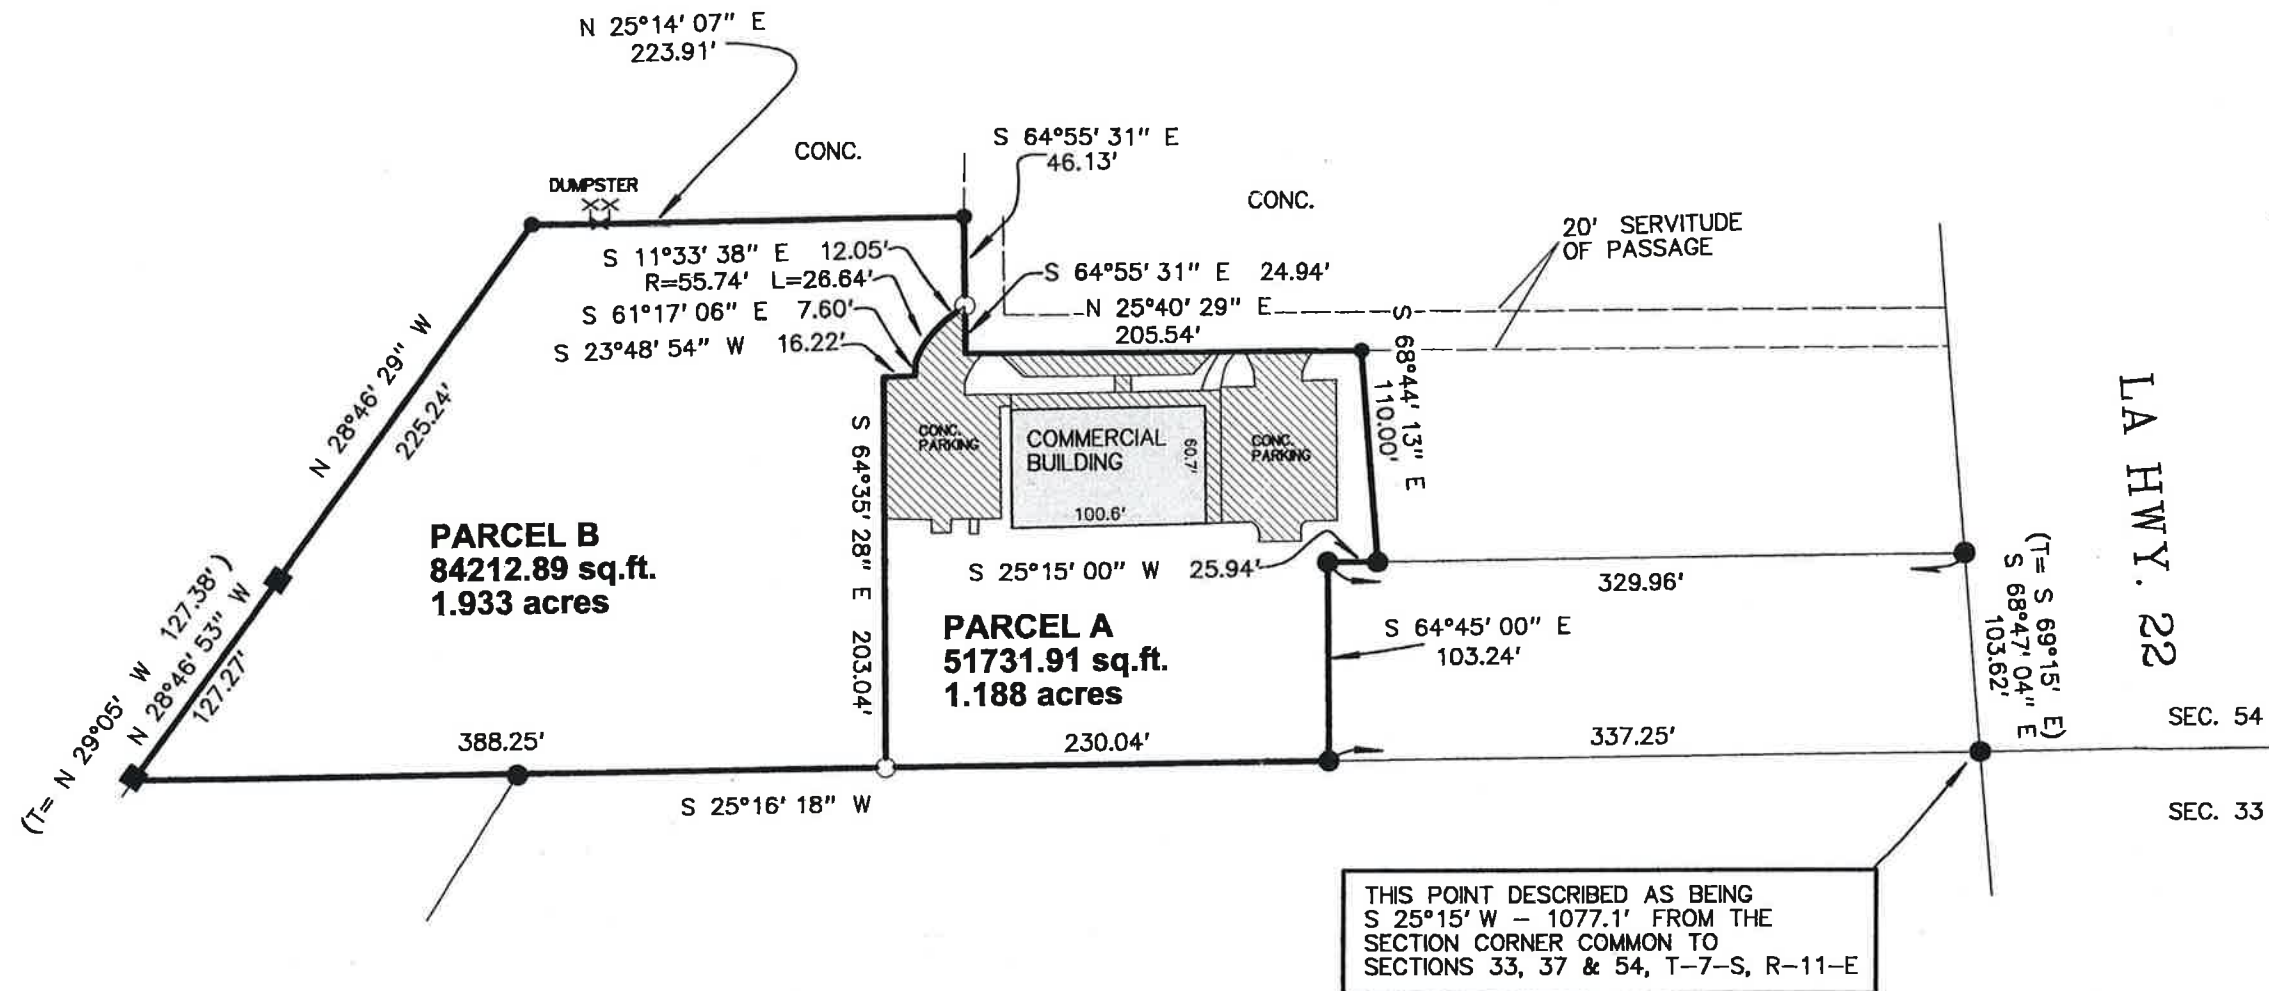

# REFERENCES:

1. SURVEY BY THIS FIRM DATED 4-28-99, LAST REVISED 12-6-00 AND NUMBERED 99-121.
2. SURVEY BY THIS FIRM DATED 2-28-03 AND NUMBERED 03-039.

THIS PROPERTY IS LOCATED IN FLOOD ZONE C; BASE FLOOD ELEV. N/A; F.I.R.M. PANEL NO. 220205 0240 E; REV. 8-16-95

NOTE: SERVITUDES SHOWN HEREON ARE NOT NECESSARILY EXCLUSIVE. SERVITUDES OF RECORD AS SHOWN ON TITLE OPINION OR TITLE POLICY WILL BE ADDED HERETO UPON REQUEST, AS SURVEYOR HAS NOT PERFORMED ANY TITLE SEARCH OR ABSTRACT.

**STATE OF LOUISIANA**  
KELLY J. McHUGH  
License No. 4443  
PROFESSIONAL  
LAND SURVEYOR  
KELLY J. McHUGH REG. NO. 4443  
CERTIFIED CORRECT AND IN ACCORDANCE WITH A PHYSICAL SURVEY MADE ON THE GROUND AND COMPLYING WITH THE CURRENT APPLICABLE STANDARDS OF PRACTICE FOR A CLASS "C" SURVEY. RED STAMP SIGNIFIES CORRECT PLAT.

BOUNDARY SURVEY OF:  
**1.188 ACRES & 1.933 ACRES**  
**SECTION 54, T-7-S, R-11-E,**  
**ST. TAMMANY PARISH, LA.**

PREPARED FOR:  
**MICHAEL STORMS**

**KELLY J. McHUGH & ASSOC., INC.**  
**CIVIL ENGINEERS & LAND SURVEYORS**  
845 GALVEZ ST., MANDEVILLE, LA. 626-5611

|                  |                           |
|------------------|---------------------------|
| SCALE: 1" = 100' | DATE: 07-23-2007          |
| DRAWN: R.F.D.    | JOB NO.: 03-039-RE        |
| REVISED:         | I-plots/A03-039 RESUB.scj |