



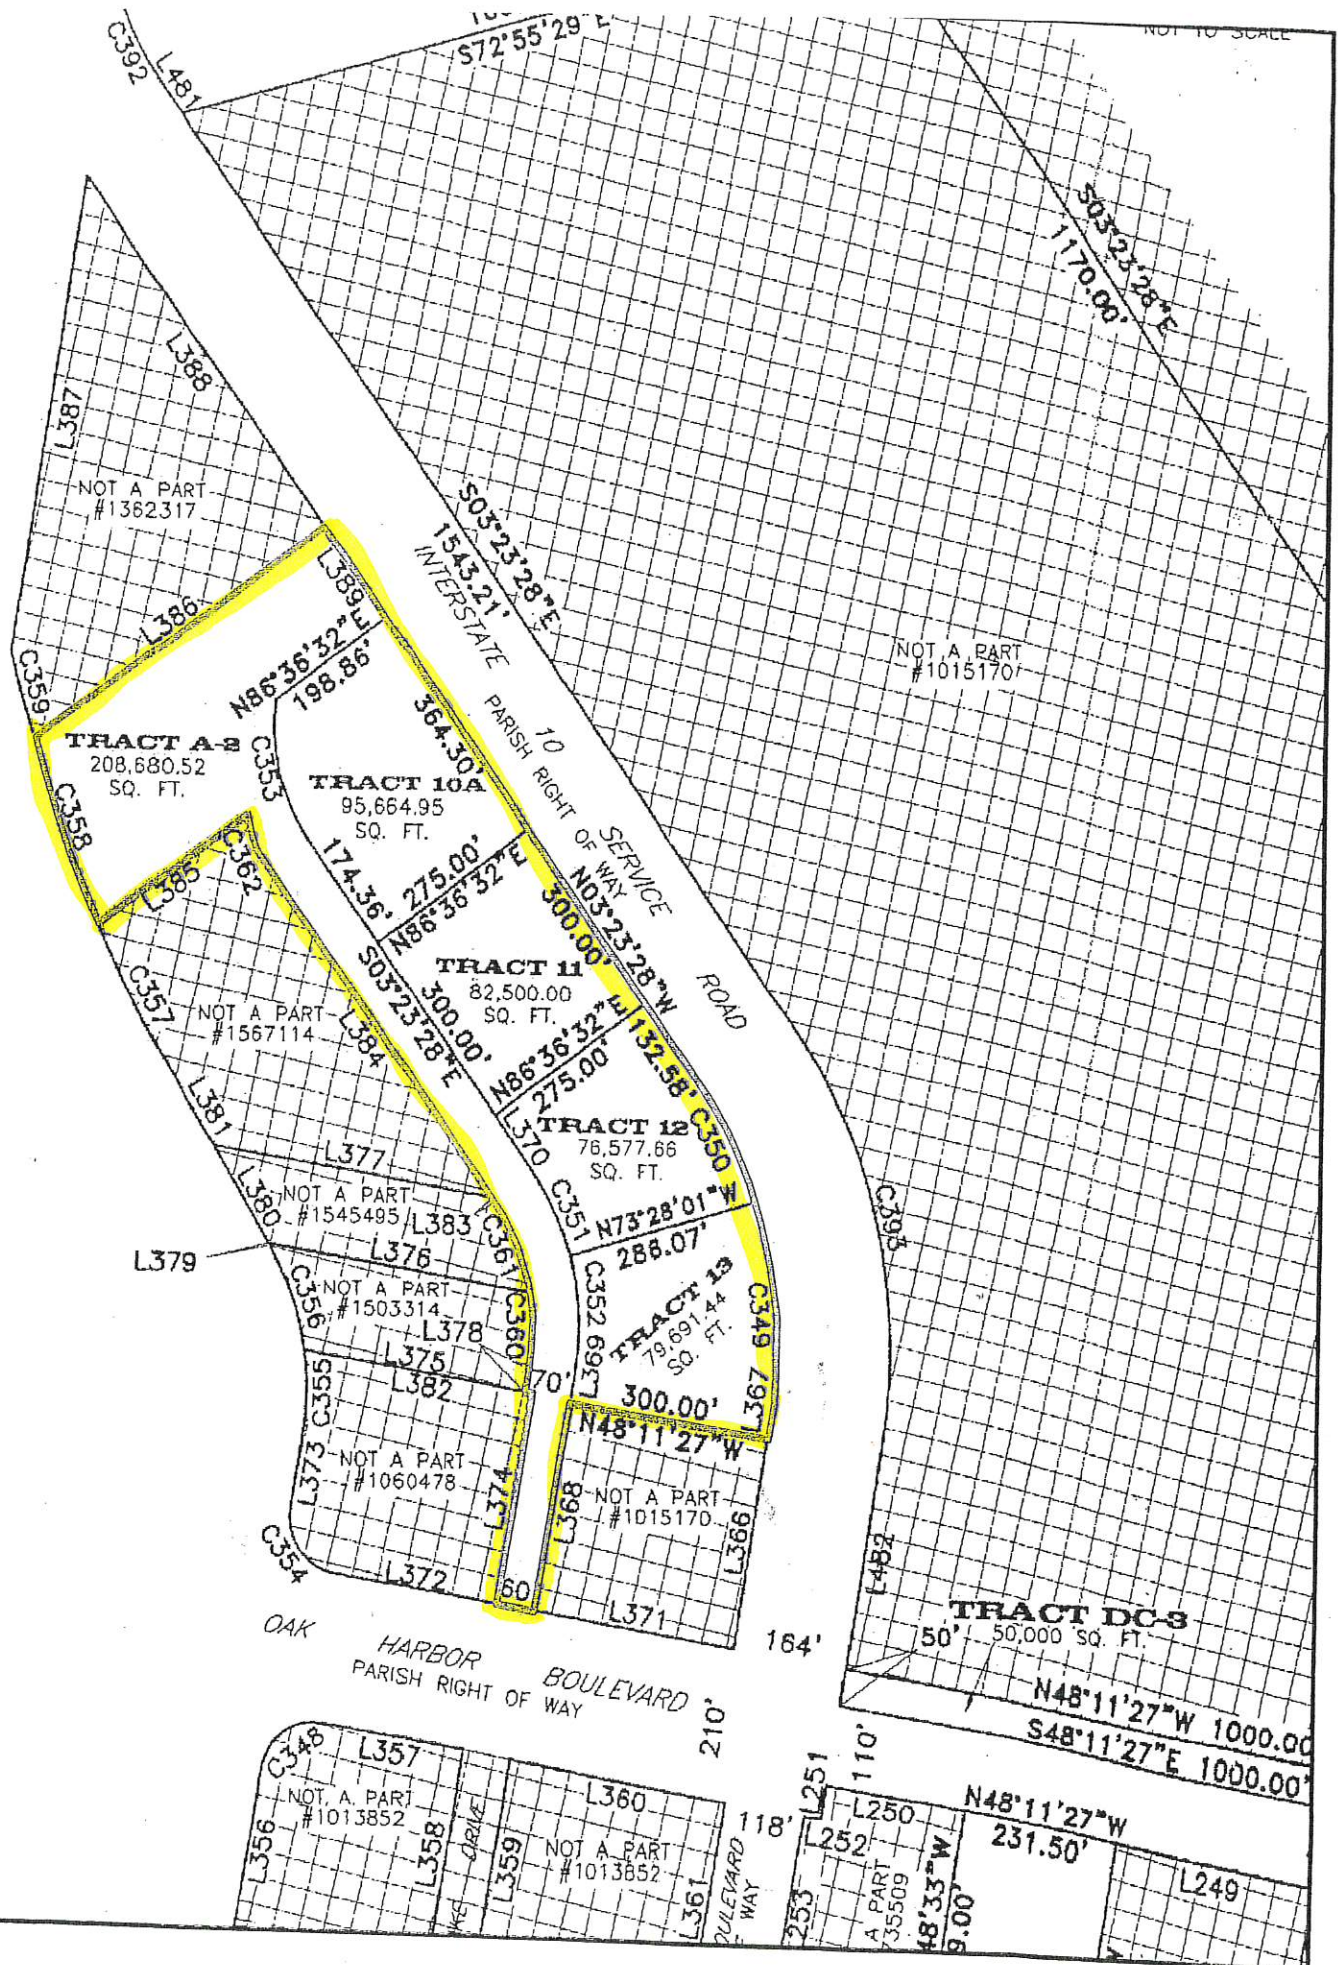

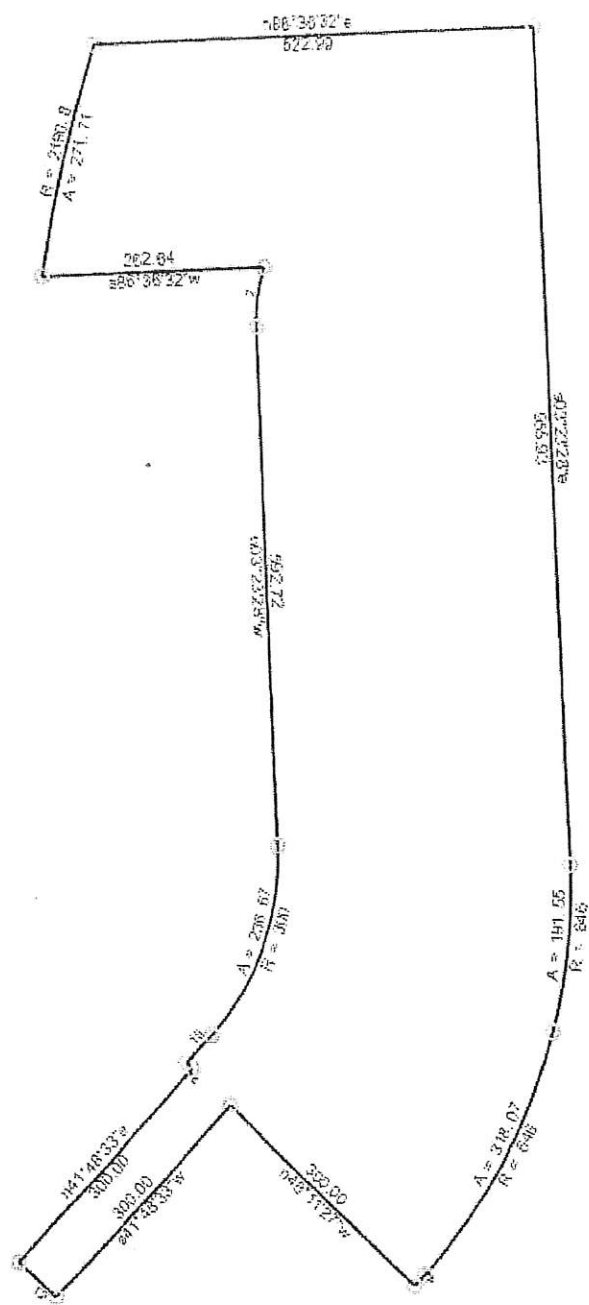

Scale: 1 inch= 200 feet

File: I-10 Serv Rd-Penick.ndp

6/22/2018

Tract 1: 12.4691 Acres, Closure: s18.0245w 0.02 ft (1/202642), Perimeter=4451 ft.

- | | |
|--|---|
| 01 n03.2328w 592.72 | 11 s41.4833w 300.00 |
| 02 Rt, r=170.00, arc=68.17, chord=n08.0546e 67.71 | 12 n48.1127w 60.00 |
| 03 s86.3632w 262.64 | 13 n41.4833e 300.00 |
| 04 Rt, r=2190.00, arc=271.71, chord=n11.4810e 271.54 | 14 n48.1127w 10.00 |
| 05 n86.3632e 522.99 | 15 n41.4833e 43.04 |
| 06 s03.2328e 955.93 | 16 Lt, r=300.00, arc=236.67, chord=n19.1231e 230.58 |
| 07 Rt, r=646.00, arc=191.55, chord=s05.0613w 190.85 | |
| 08 Rt, r=646.00, arc=319.07, chord=s27.4213w 314.87 | |
| 09 s41.4833w 17.79 | |
| 10 n48.1127w 300.00 | |