


RELEVÉU ETAT
Cabinete medicale,
str. Baita nr. 9
sc. 1:100

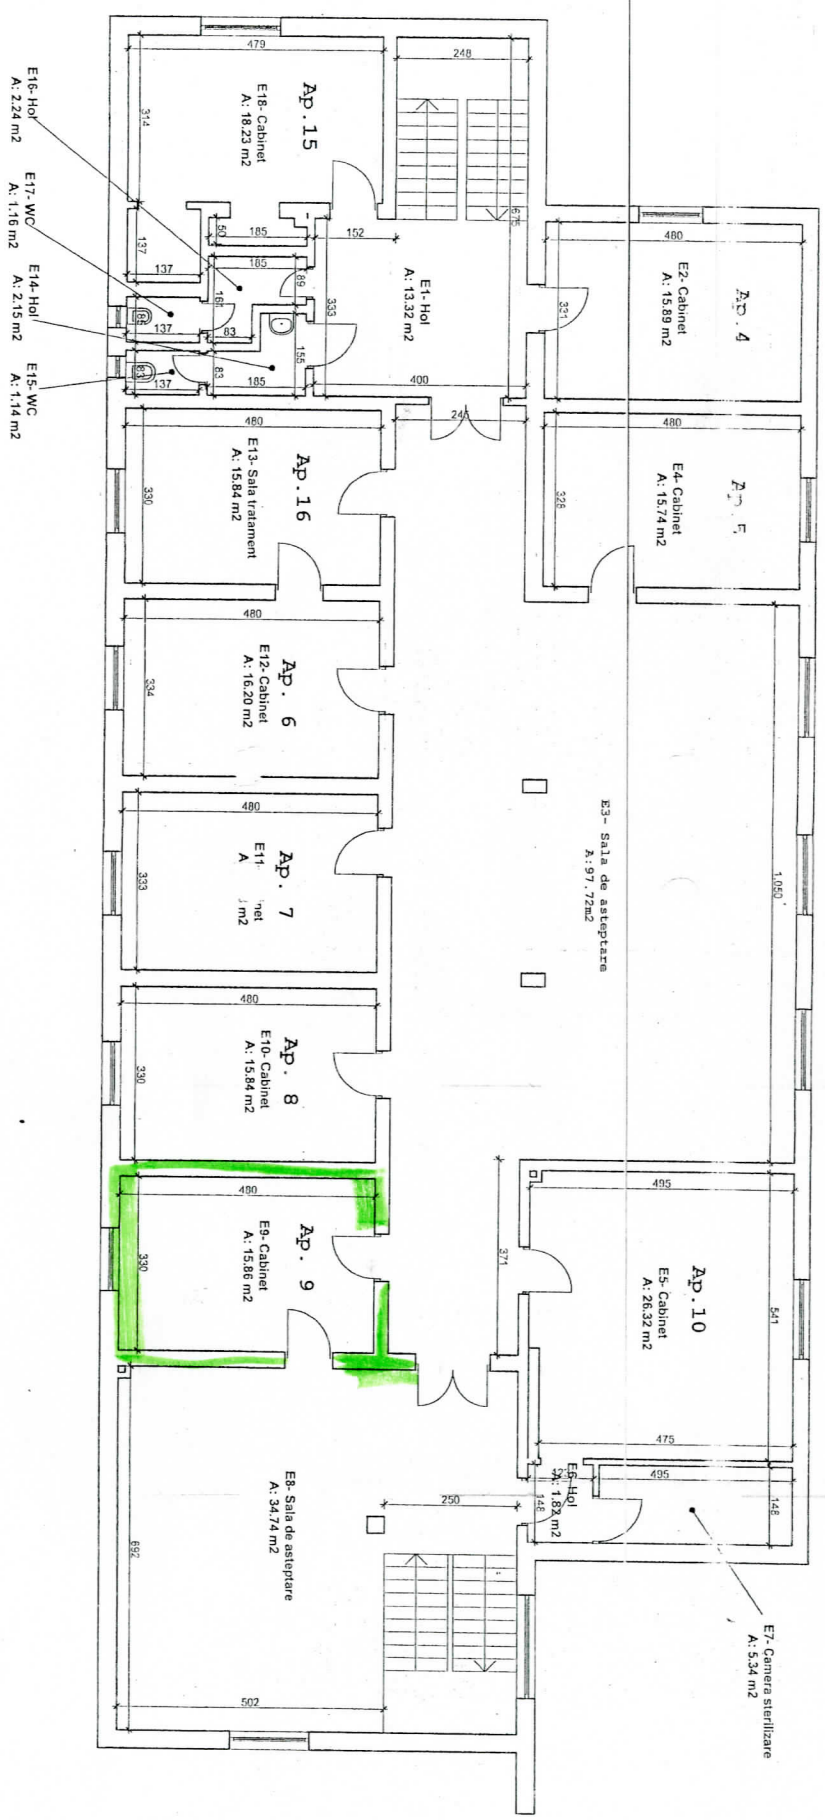

Intocmit :
Bondor Claudiu
Aut. Cj 106