


RELEVU PARTER  
Cabinete medicale,  
str. Gr. Alexandrescu nr. 5  
sc. 1:100

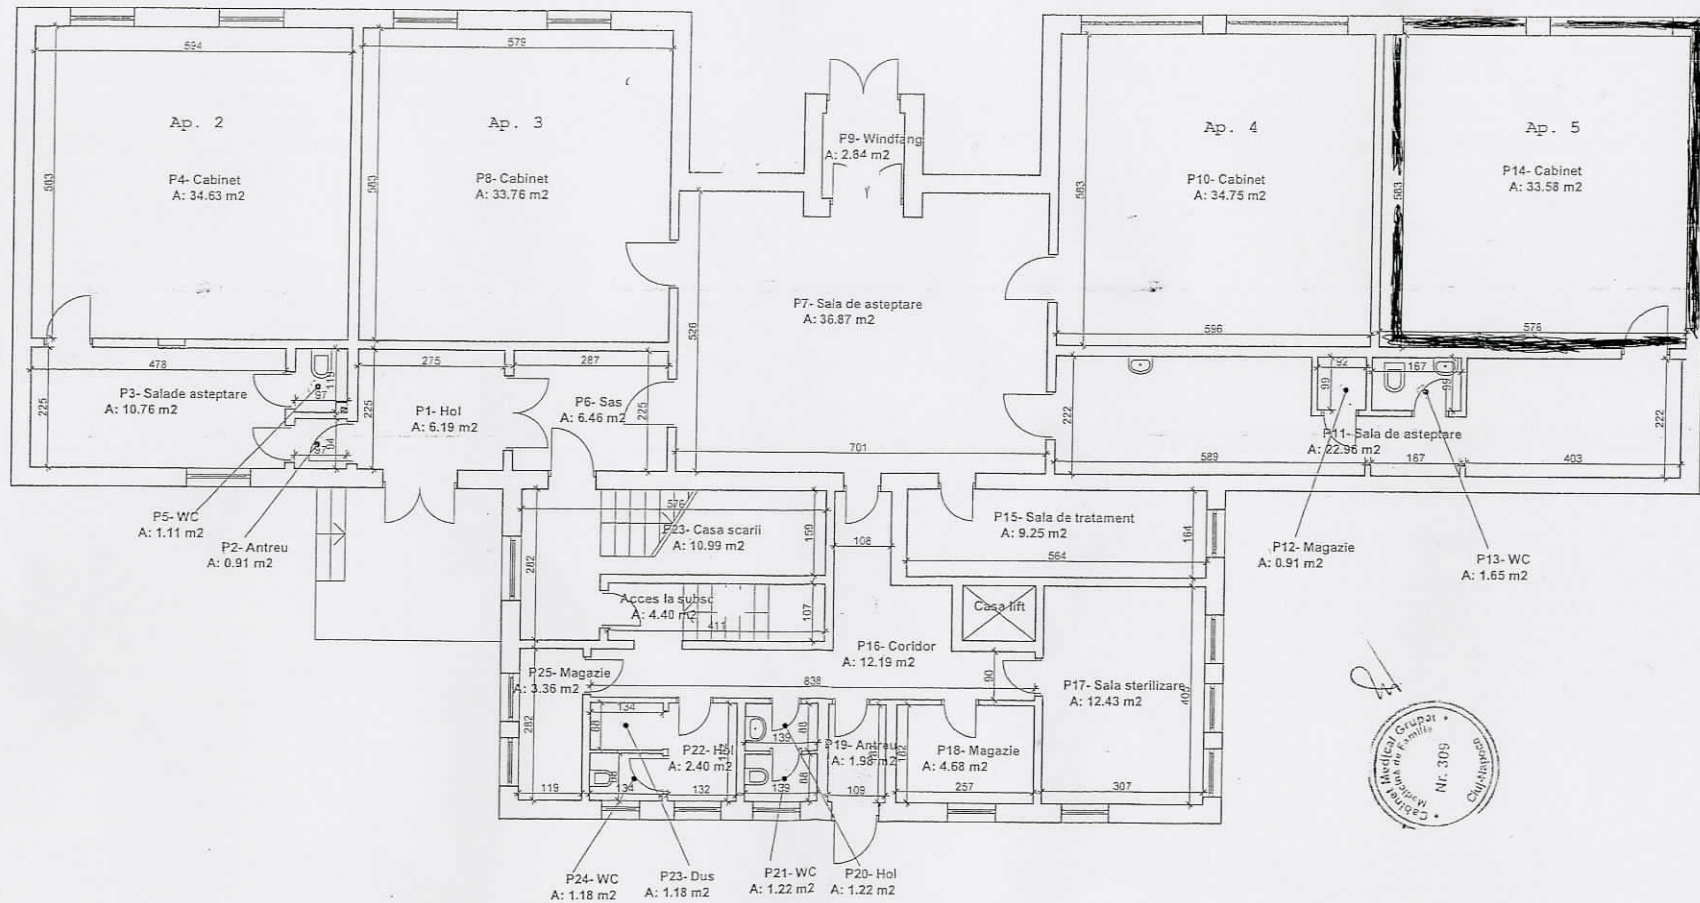

Intocmit :  
Bondor Claudiu  
Aut. Cj 106