


RELEVU MUZEUL ETNOGRAFIC AL TRANSILVANIEI  
PLAN SUBSOL

Scara 1:100

Nr. cadastral	Suprafata terenului [mp]	Adresa imobilului
261539	1967	Strada Memorandumului, Nr. 21, Mun. Cluj-Napoca, Judetul Cluj
Cartea Funciara nr.	Unitatea Administrativ Teritoriala (UAT)	
261539	Mun. Cluj-Napoca, Judetul Cluj	

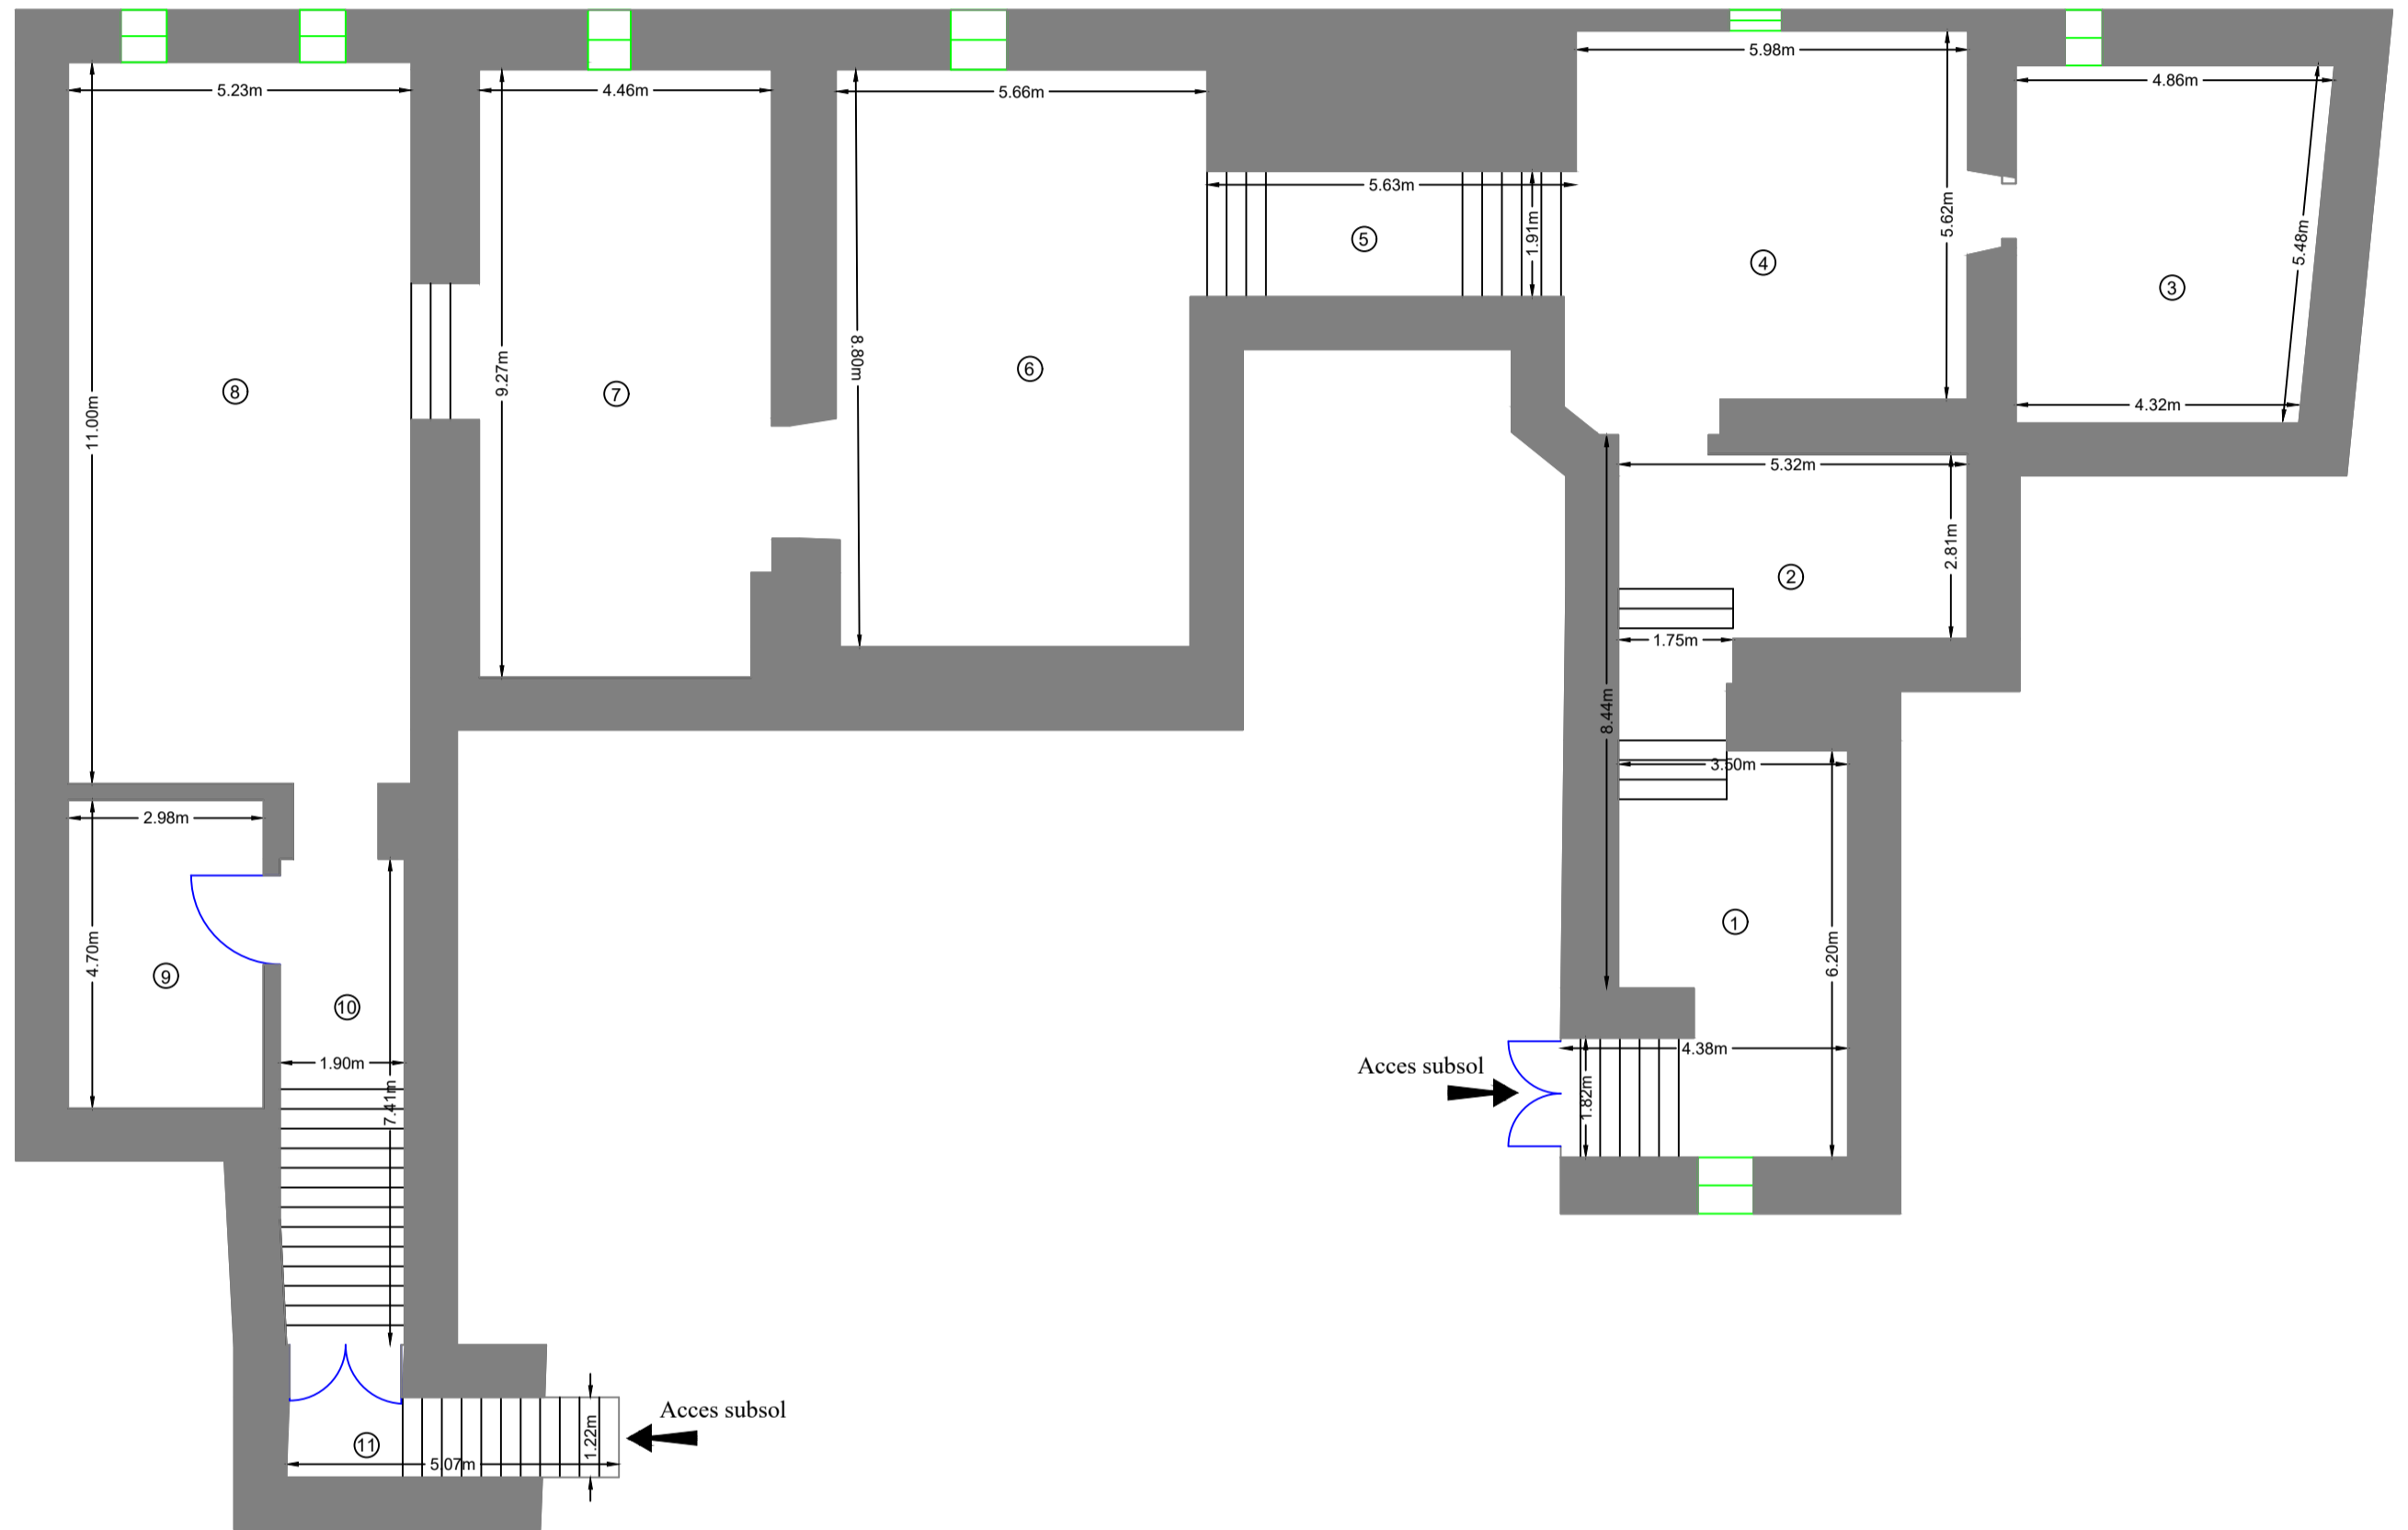

Recapitulatie		
Nr.crt.	Denumire	Suprafata [mp]
1	Sala	24.1
2	Sala	16.2
3	Sala expozitie	25.2
4	Sala expozitie	36.1
5	Hol	10.3
6	Sala expozitie	49.4
7	Sala expozitie	42.5
8	Sala expozitie	58.8
9	Vestiar	14.0
10	Hol	15.5
11	Hol	6.2
Suprafata utila		298.3
Suprafata totala		298.3
Executant		
S.C. TOPIC S.R.L. S. IMPER 3082106.2022		
<div style="display: flex; justify-content: space-between;"> <div style="text-align: center;"> <p><b>AUTORIZARE</b> Seria RO-B-J Nr. 1905</p> <p>TOPIC S.R.L. RECEPTIONAR S.R.L.</p> </div> <div style="text-align: center;"> <p><b>AUTORIZARE</b> Seria RO-ME-F Nr. 0422</p> <p>DUMAI ALEXANDRU HRUZA</p> </div> </div>		
CLASA I		
CATEGORIA B		