I-526 LOWCOUNTRY CORRIDOR WEST WIDENING FROM MILE MARKER 10.6 IN WEST ASHLEY AT PAUL CANTRELL BOULEVARD TO MILE MARKER 20.2 IN NORTH CHARLESTON AT THE COOPER RIVER

SHEET 1





Map Legend

EXISTING ROADWAY
EXISTING RIGHTS OF WAY

EXISTING EASEMENT

PROPERTY LINE

— RAILROAD ALIGNMENT

REMOVAL OF ROADWAY

PROPOSED ROADWAY

EXISTING AND PROPOSED BRIDGES

PROPOSED RETAINING WALL

GRASSED MEDIAN

MEDIAN CONCRETE BARRIER

NEW RIGHTS OF WAY

POTENTIAL UTILITY RELOCATION RIGHT OF WAY



EXISTING SIGNALED INTERSECTION

PROPOSED SIGNALED



Contact Information

Joy Riley, PE, DBIA
South Carolina Dept. of Transportation
955 Park Street
Columbia SC 29201

Questions/comments may be sent to: rileyi@scdot.org

Disclaimer

These displays are meant to show concepts for plann purposes only and are subject to change.





I-526 LOWCOUNTRY CORRIDOR WEST

WIDENING FROM MILE MARKER 10.6 IN WEST ASHLEY AT PAUL CANTRELL BOULEVARD TO MILE MARKER 20.2 IN NORTH CHARLESTON AT THE COOPER RIVER

SHEET 2





Map Legend

EXISTING ROADWAY EXISTING RIGHTS OF WAY

EXISTING EASEMENT PROPERTY LINE

— RAILROAD ALIGNMENT

REMOVAL OF ROADWAY PROPOSED ROADWAY

EXISTING AND PROPOSED BRIDGES PROPOSED RETAINING WALL

GRASSED MEDIAN

MEDIAN CONCRETE BARRIER

NEW RIGHTS OF WAY POTENTIAL UTILITY RELOCATION RIGHT OF WAY

EXISTING SIGNALED INTERSECTION

PROPOSED SIGNALED




Contact Information

Joy Riley, PE, DBIA South Carolina Dept. of Transportation 955 Park Street Columbia SC 29201

Disclaimer

The content of this display is not to be used for any type of construction, maintenance, or acquistion of right of way.



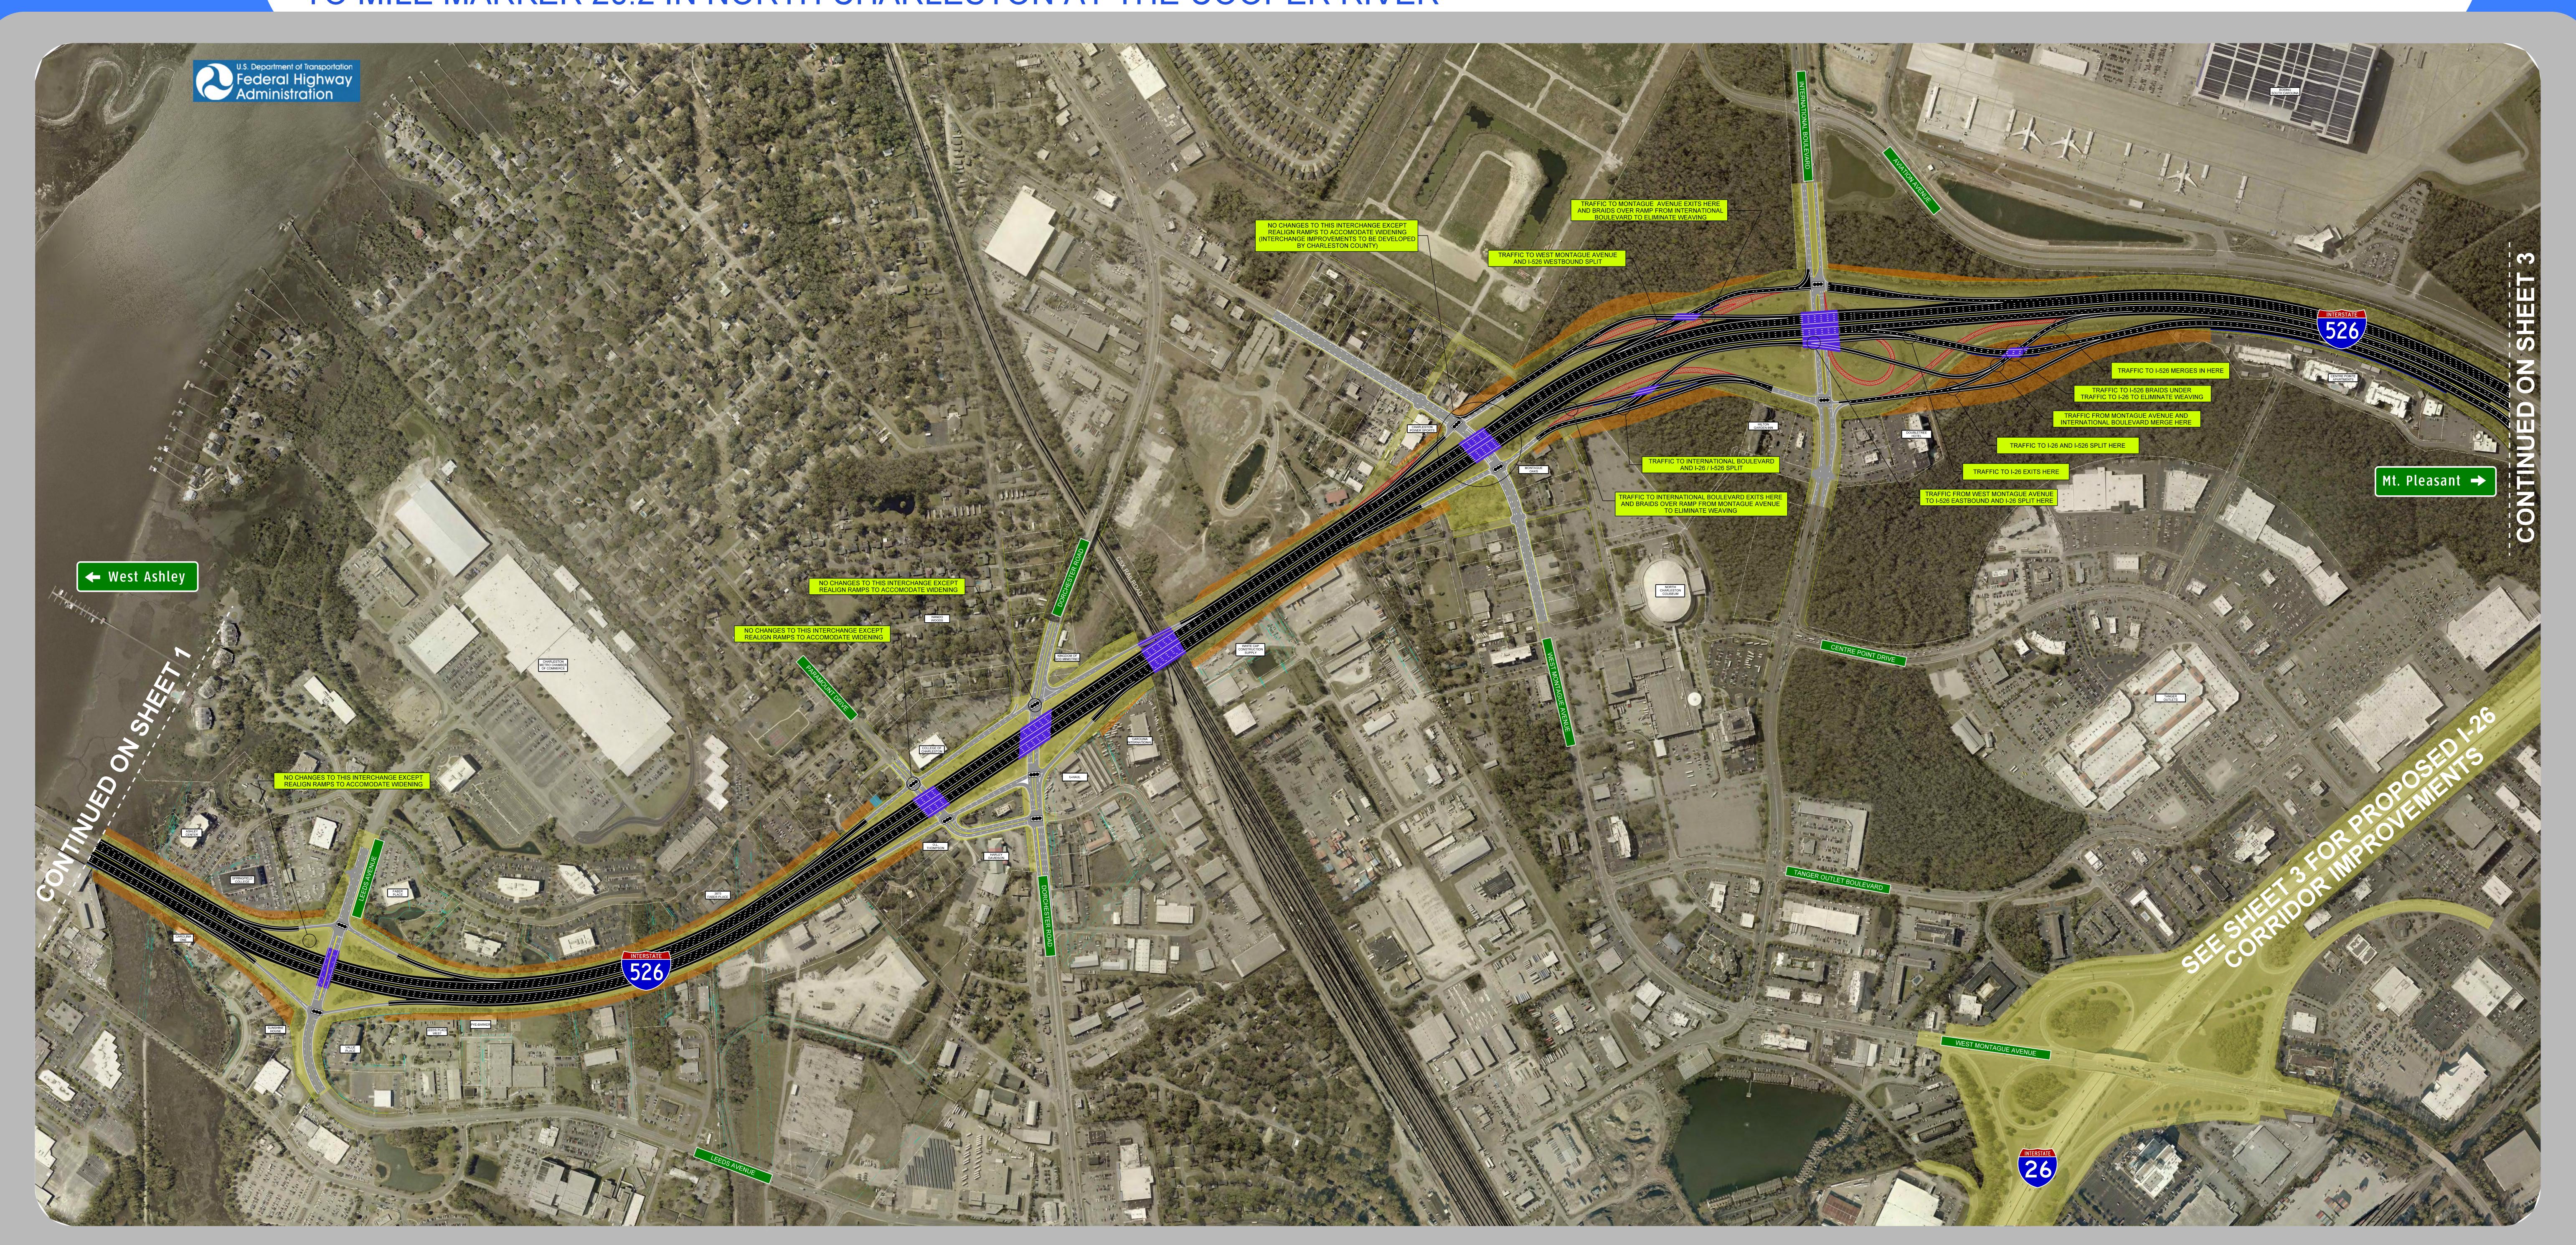

I-526 LOWCOUNTRY CORRIDOR WEST

I-526 / I-26 / RIVERS AVENUE

ALTERNATIVE 2

CHARLESTON AND NORTH CHARLESTON CHARLESTON COUNTY



Map Legend

EXISTING ROADWAY

EXISTING RIGHTS OF WAY

EXISTING EASEMENT

PROPERTY LINE
RAILROAD ALIGNMENT

REMOVAL OF ROADWAY

PROPOSED ROADWAY
EXISTING AND
PROPOSED BRIDGES

GRASSED MEDIAN

MEDIAN CONCRETE BARRIER


PROPOSED RETAINING WALL

NEW RIGHTS OF WAY

POTENTIAL UTILITY RELOCATION RIGHT OF WAY

EXISTING SIGNALED INTERSECTION



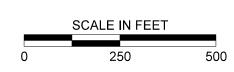

Contact Information


Joy Riley, PE, DBIA
South Carolina Dept. of Transportation
955 Park Street
Columbia SC 29201

Questions/comments may be sent to: rileyj@scdot.org

Disclaimer

The content of this display is not to be used for any type of construction, maintenance, or acquistion of right of way.



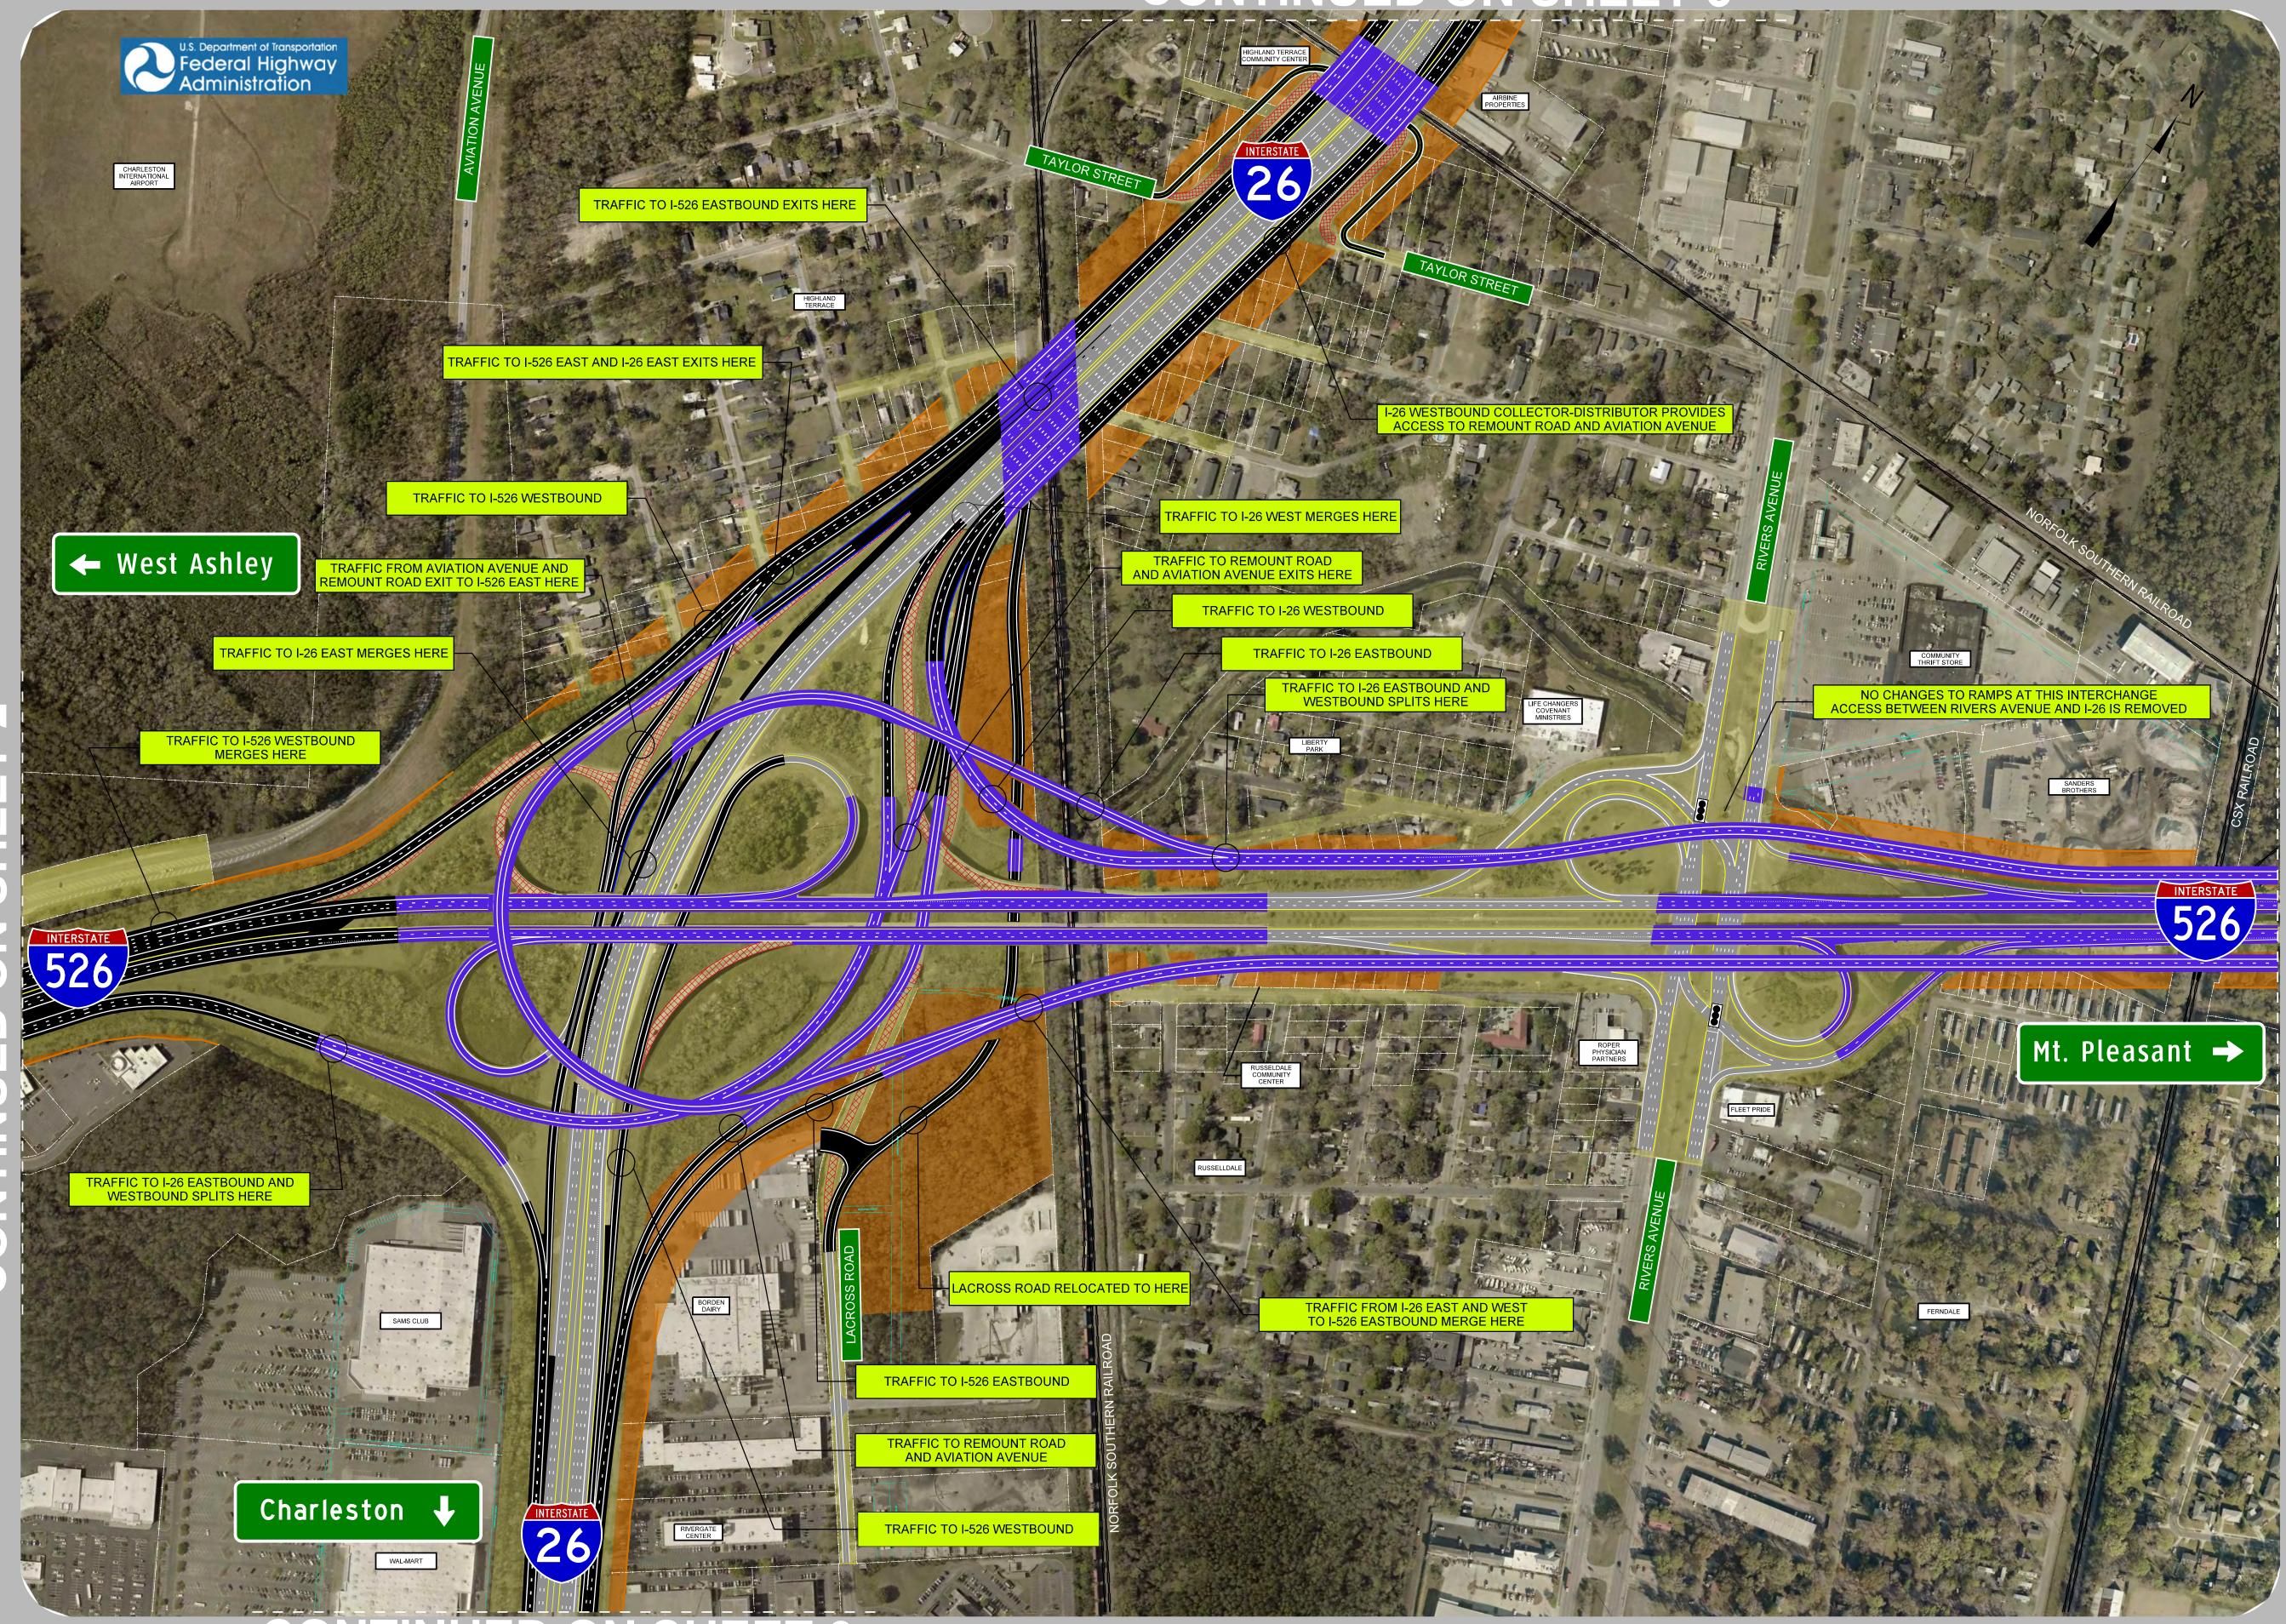

CONTINUED ON SHEET

I-526 LOWCOUNTRY CORRIDOR WEST
I-26 CORRIDOR IMPROVEMENTS
FROM S-62 WEST MONTAGUE AVENUE INTERCHANGE TO EAGLE DRIVE OVERPASS South Carolina
Department of Transportation Federal Highway
Administration I-526 LOWCOUNTRY CORRIDOR WEST BEGIN PROJECT ALONG I-26 EAST OF EAGLE DRIVE OVERPASS ALTERNATIVES FOR I-526 / I-26 / RIVERS AVENUE INTERCHANGES SHOWN AT STATION 3B **←** West Ashley Mt. Pleasant → I-526 LOWCOUNTRY CORRIDOR WEST END PROJECT ALONG I-26 AT MONTAGUE AVENUE INTERCHANGE RAMPS 26 Charleston 🕹 CHARLESTON **Contact Information** Map Legend AND
NORTH CHARLESTON
CHARLESTON COUNTY Joy Riley, PE, DBIA **EXISTING ROADWAY NEW RIGHTS OF WAY** Columbia SC 29201 POTENTIAL UTILITY RELOCATION RIGHT OF WAY **EXISTING RIGHTS OF WAY EXISTING SIGNALED** Questions/comments may be sent to: INTERSECTION **EXISTING EASEMENT PROPOSED ROADWAY** Disclaimer PROPERTY LINE **EXISTING AND PROPOSED BRIDGES** of construction, maintenance, or acquistion PROPOSED RETAINING WALL — RAILROAD ALIGNMENT PROPOSED SIGNALED INTERSECTION **REMOVAL OF ROADWAY GRASSED MEDIAN Figure 72** | Page 5-20

I-526 LOWCOUNTRY CORRIDOR WEST

WIDENING FROM MILE MARKER 10.6 IN WEST ASHLEY AT PAUL CANTRELL BOULEVARD TO MILE MARKER 20.2 IN NORTH CHARLESTON AT THE COOPER RIVER

CHARLESTON AND NORTH CHARLESTON CHARLESTON COUNTY



Map Legend

EXISTING ROADWAY EXISTING RIGHTS OF WAY

EXISTING EASEMENT
PROPERTY LINE

REMOVAL OF ROADWAY

MEDIAN CONCRETE BARRIER NEW RIGHTS OF WAY

POTENTIAL UTILITY
RELOCATION RIGHT OF WAY

EXISTING SIGNALED INTERSECTION

PROPOSED SIGNALED INTERSECTION

SCALE IN FEET
0 125 250 500

Joy Riley, PE, DBIA South Carolina Dept. of Transportation 955 Park Street Columbia SC 29201

Questions/comments may be sent to:

