


1 Este
3 1:100

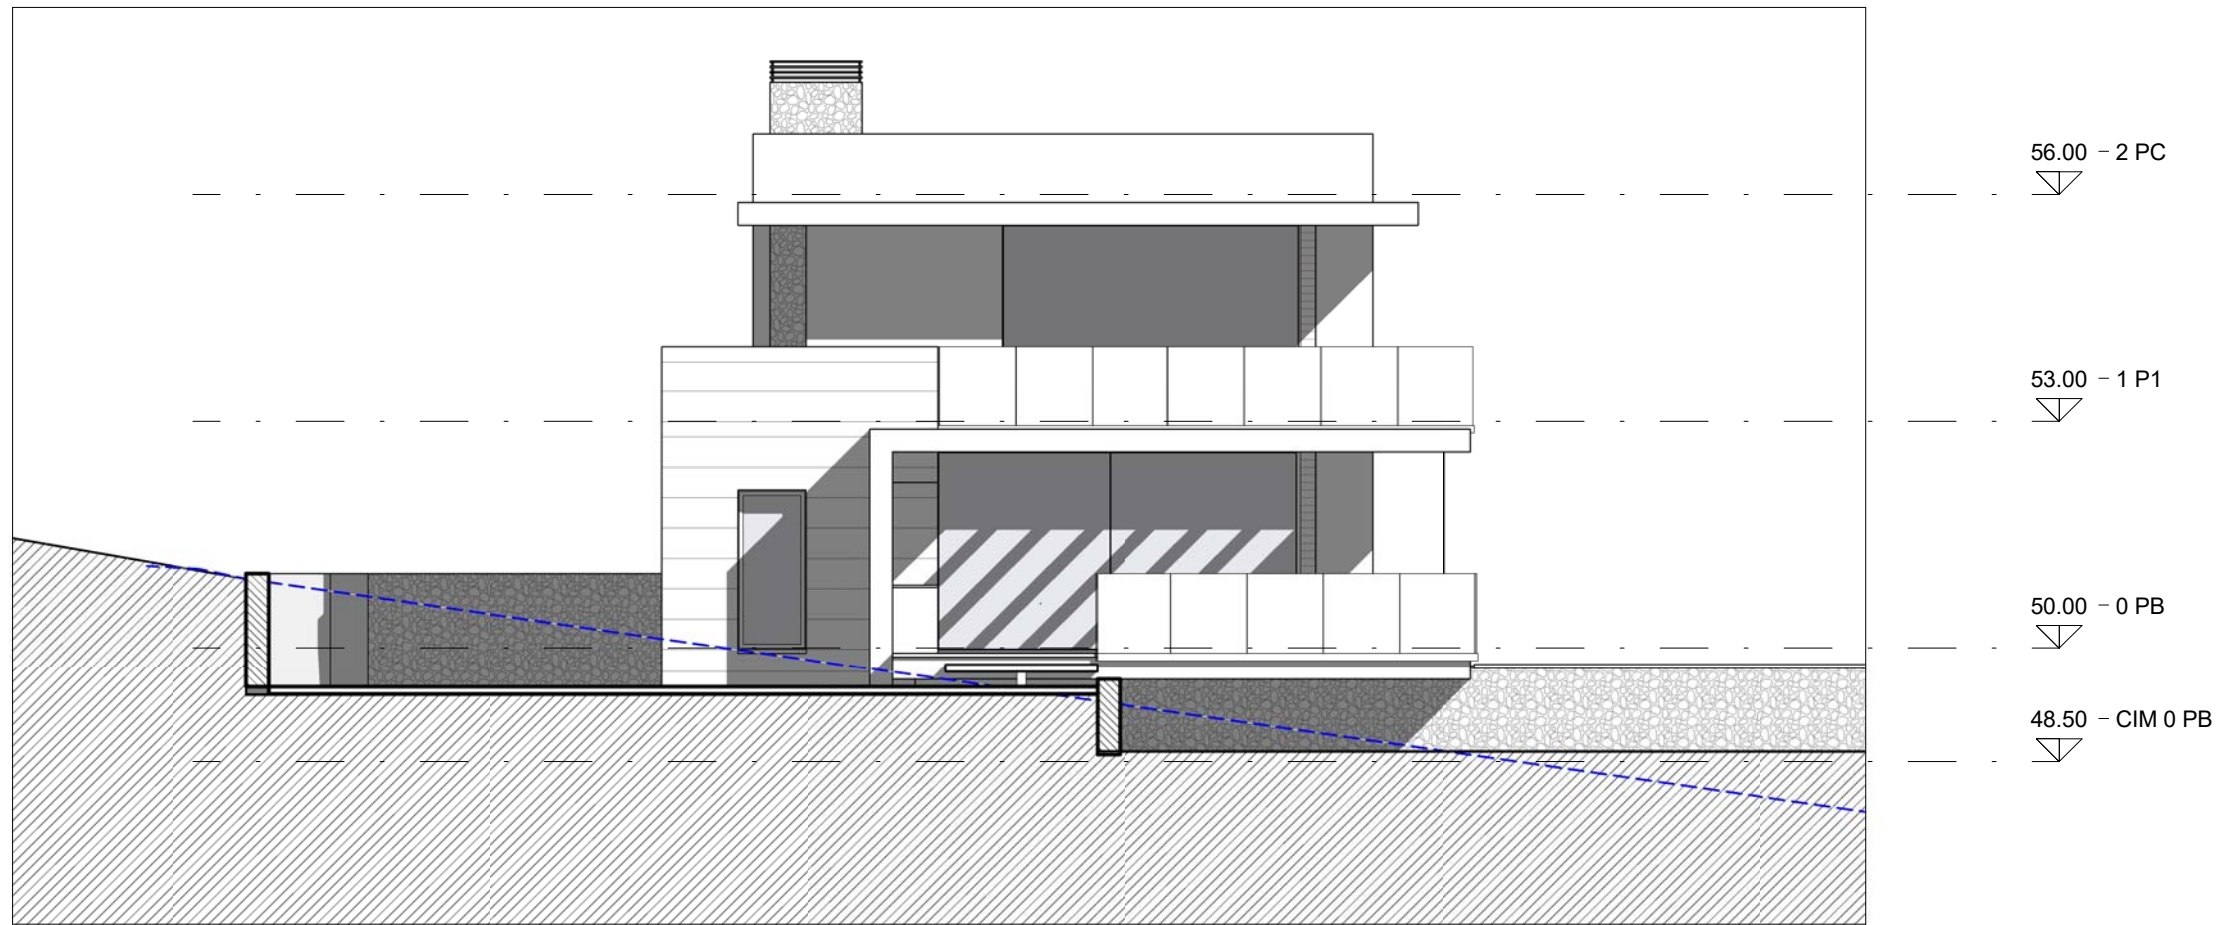

2 Oeste
3 1:100

