


SECCIÓN A-A - E:1/50

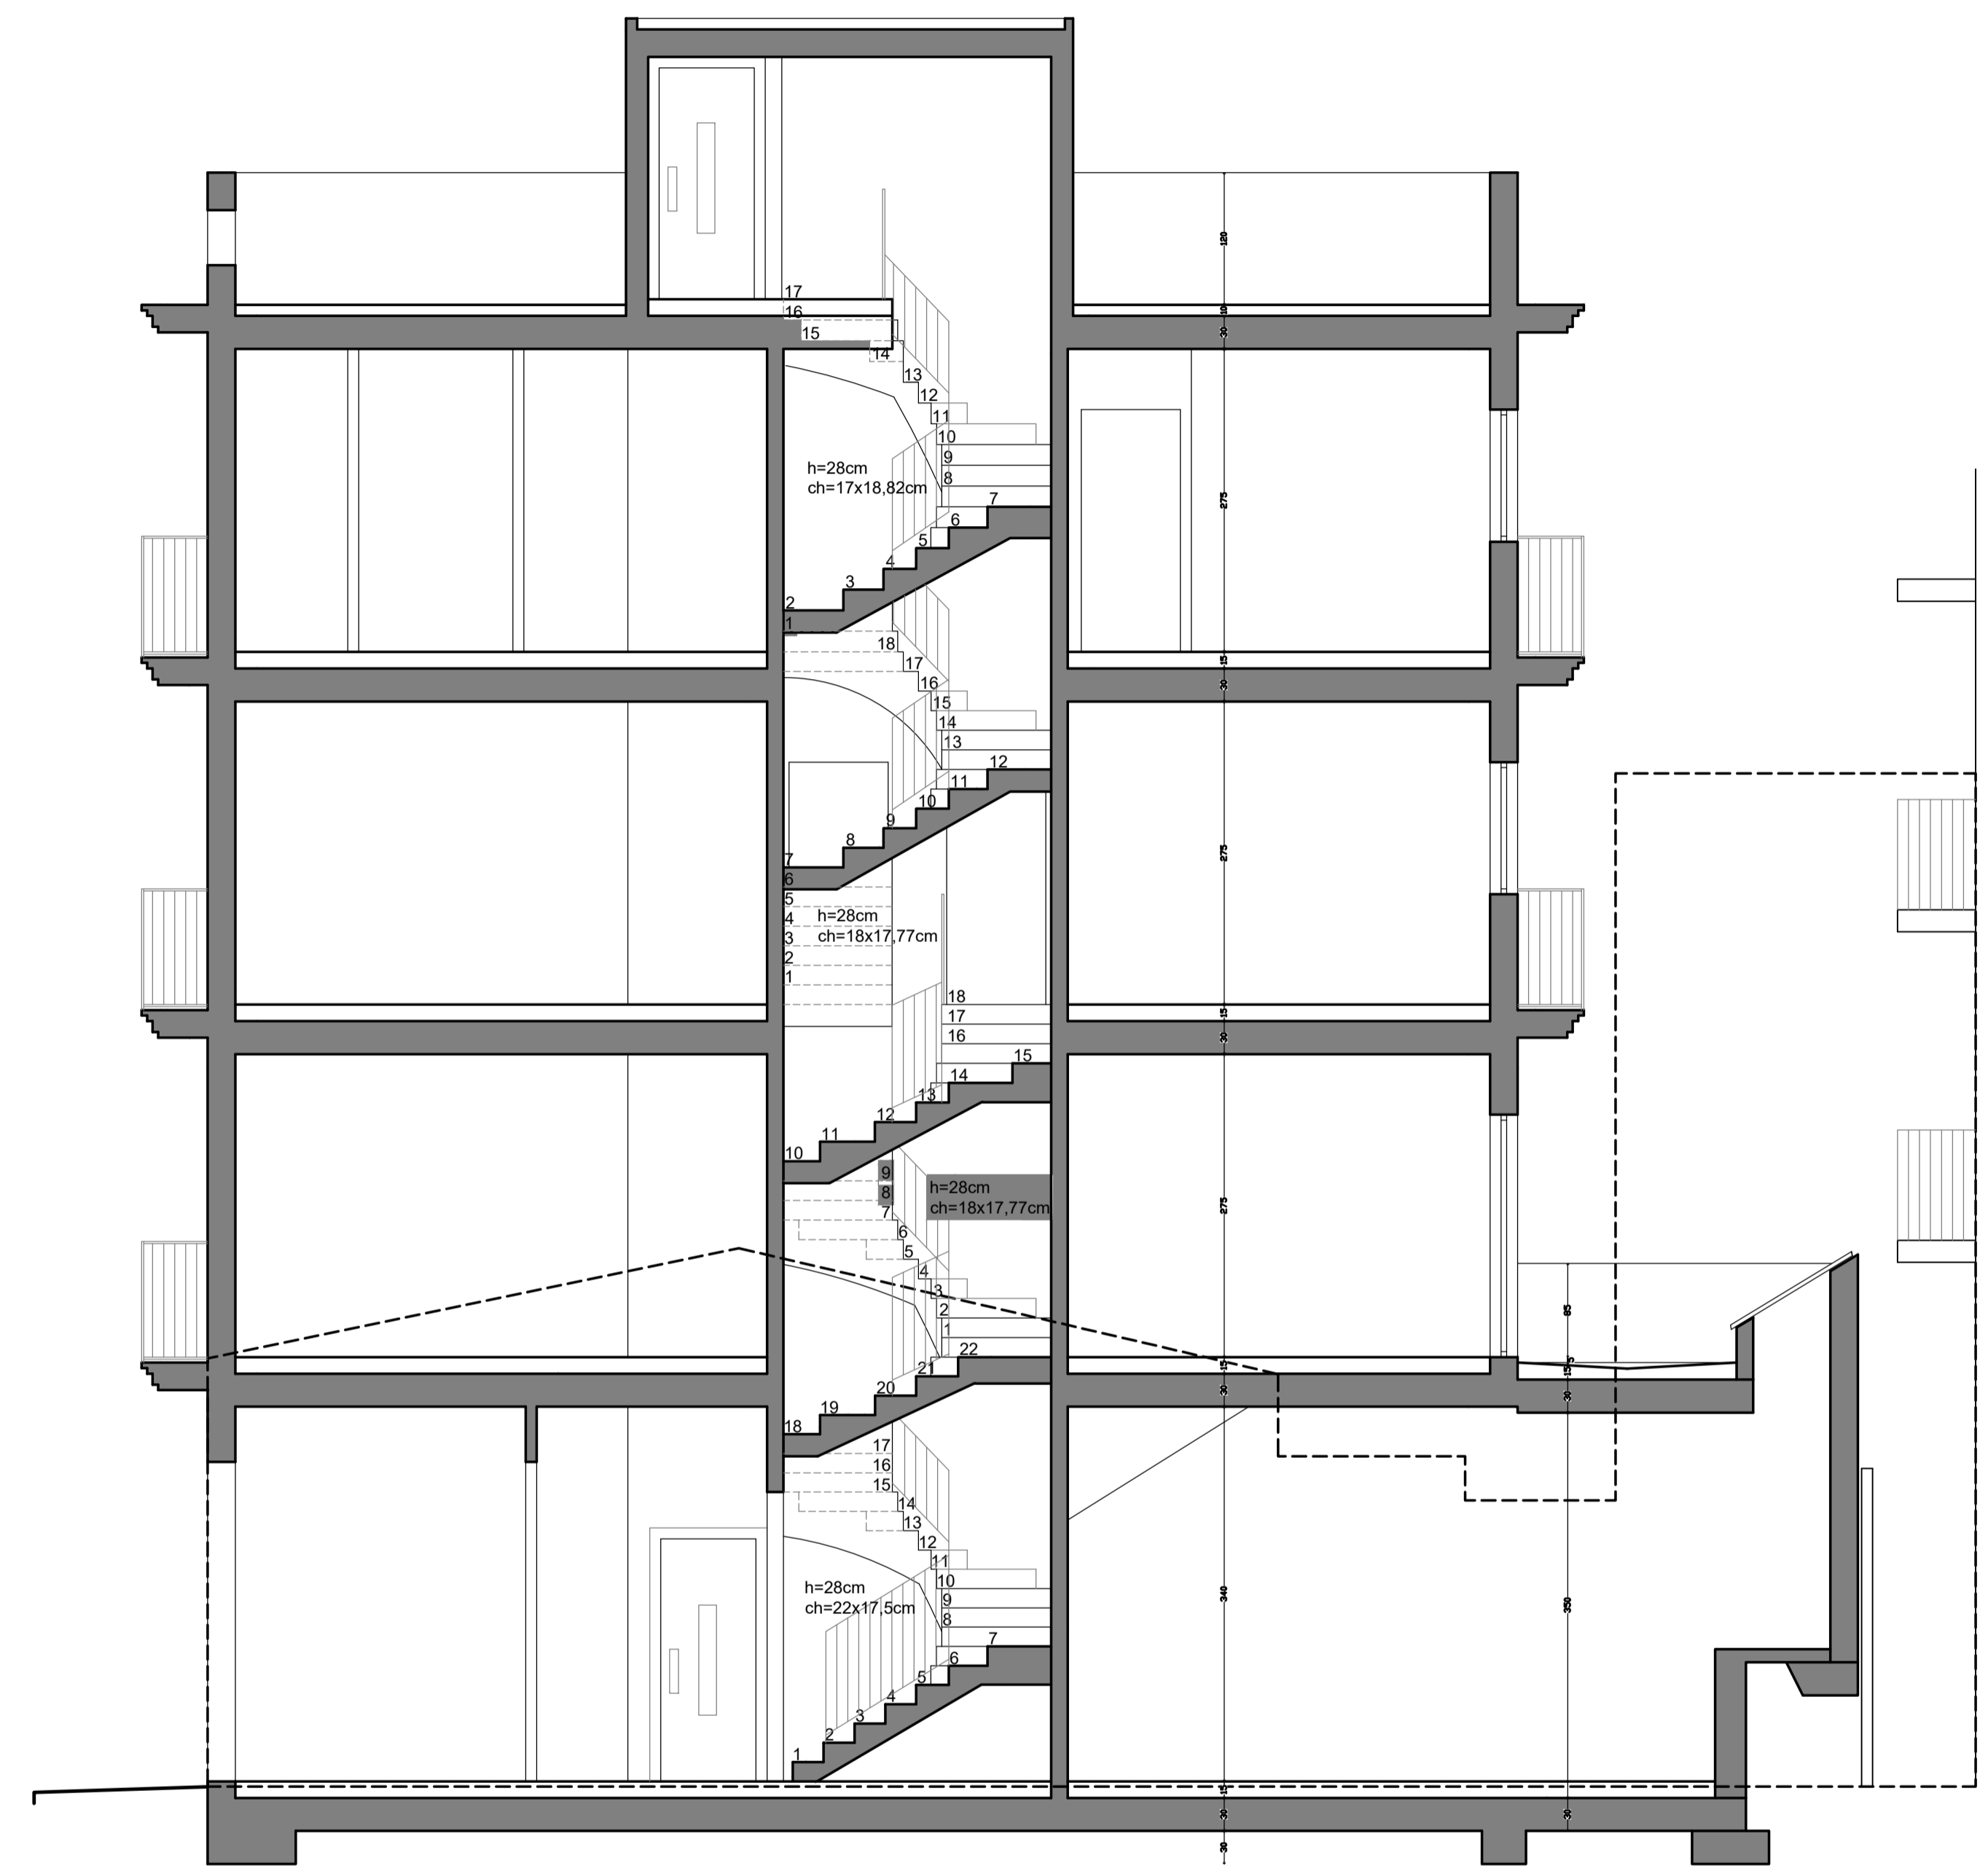

SECCIÓN B-B - E:1/50