


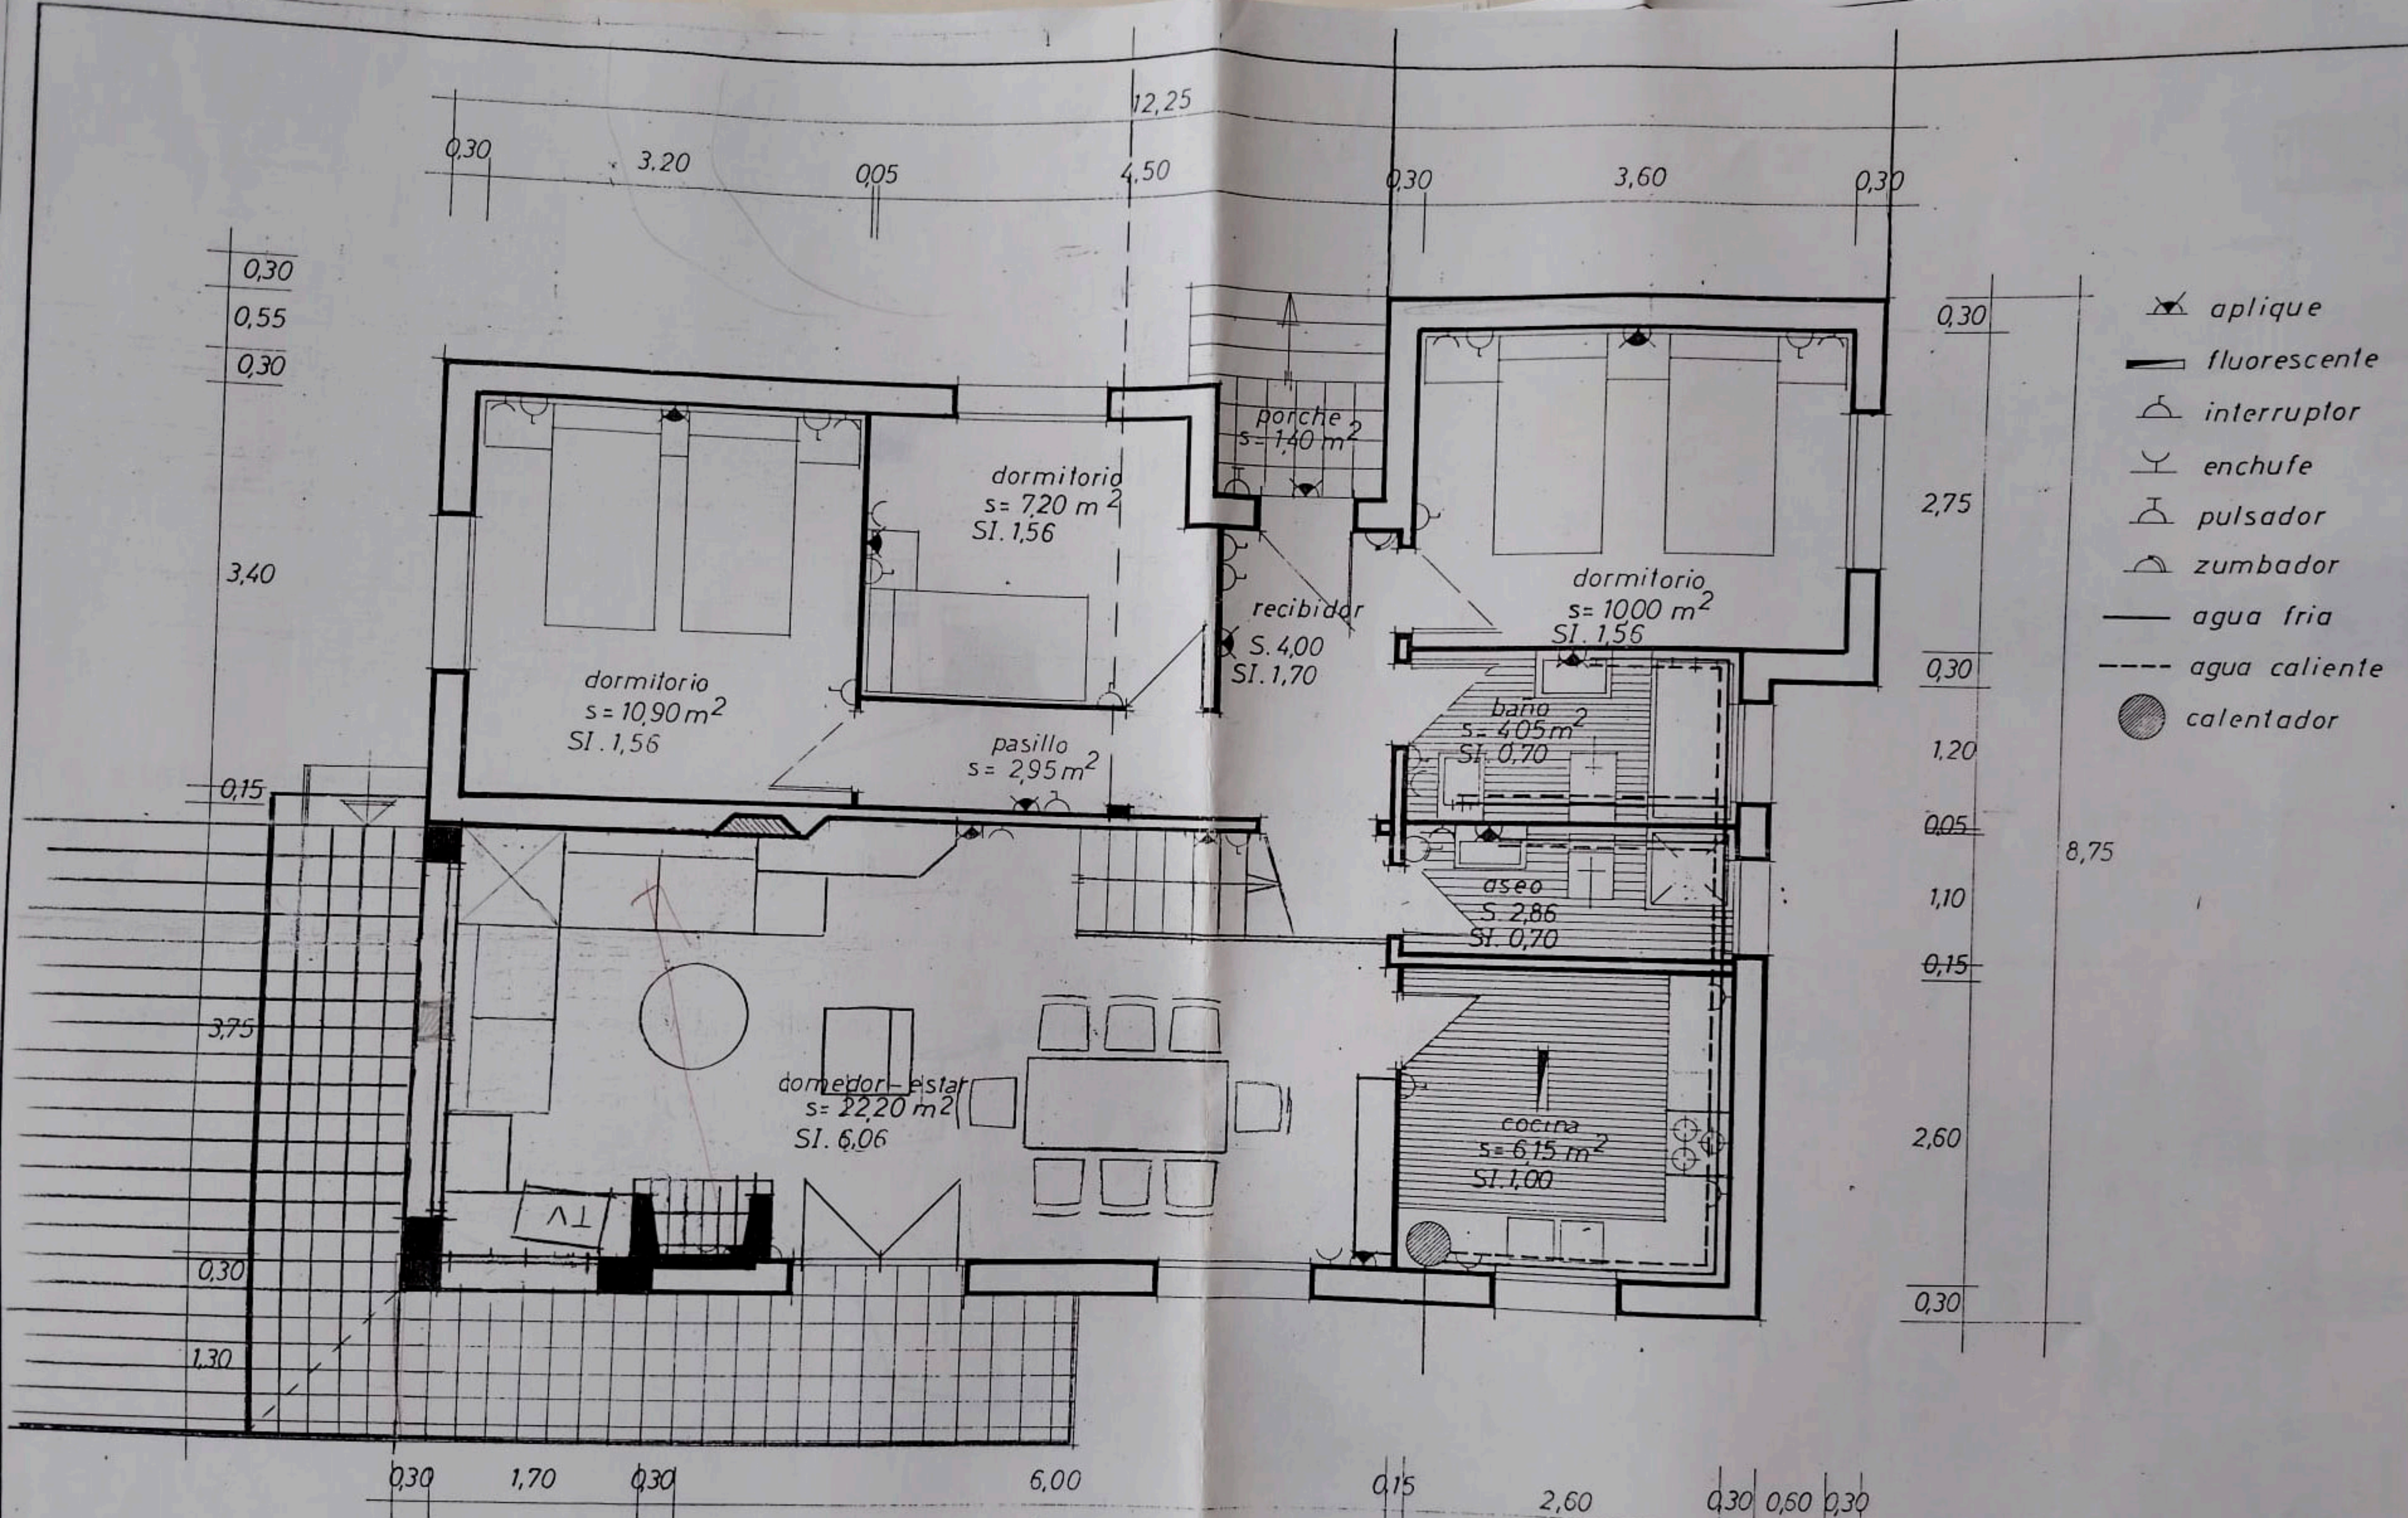

PLANTA DISTRIBUCION E/1:50

SUP. CONSTRUIDA	95,00 M^2
50% SUP. PORCHES CUB.	4,60 M^2
SUP. TOTAL CONST.	99,60 M^2