






AMPHITHEATER STAGE

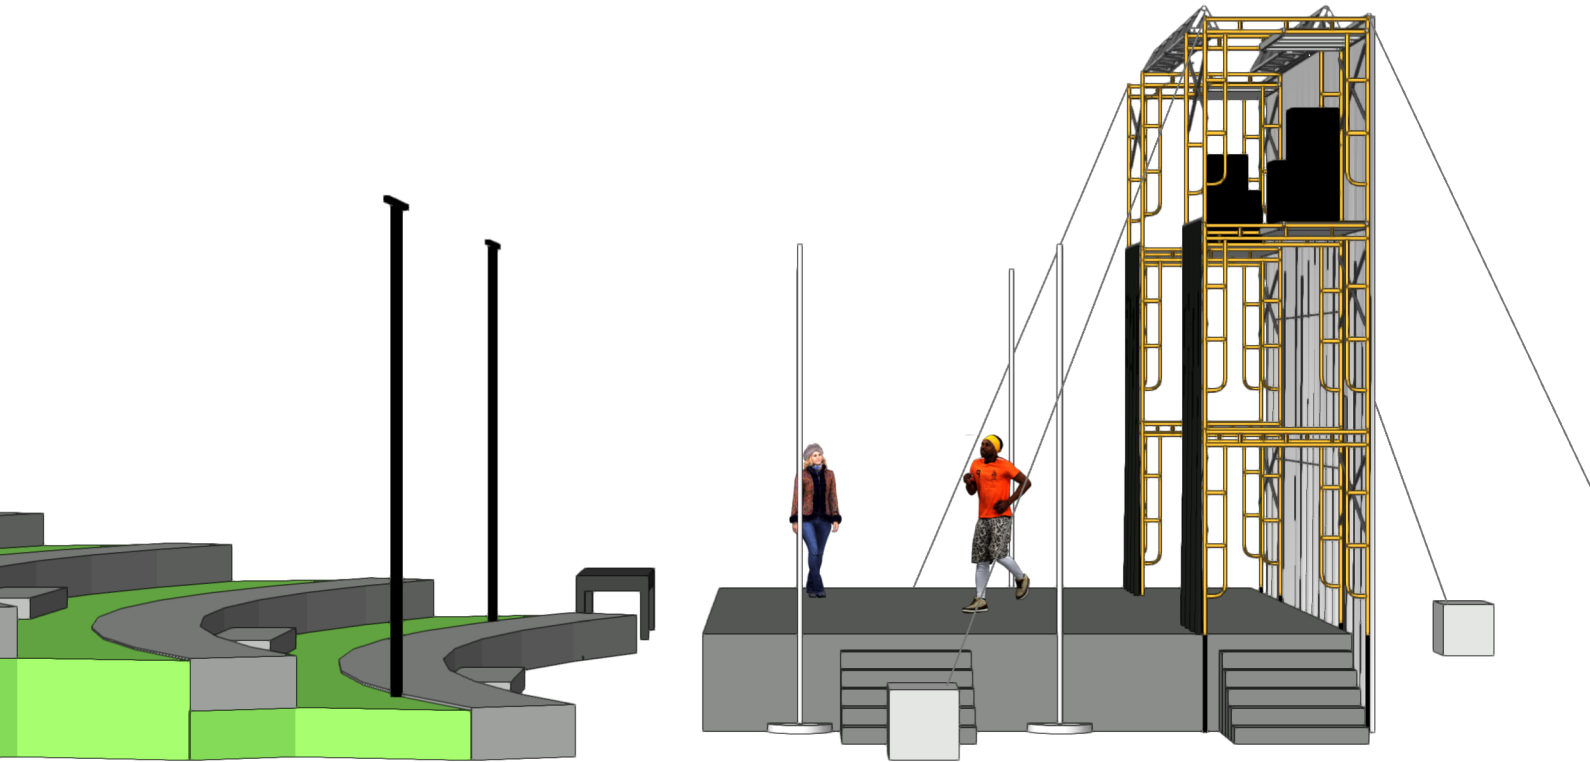


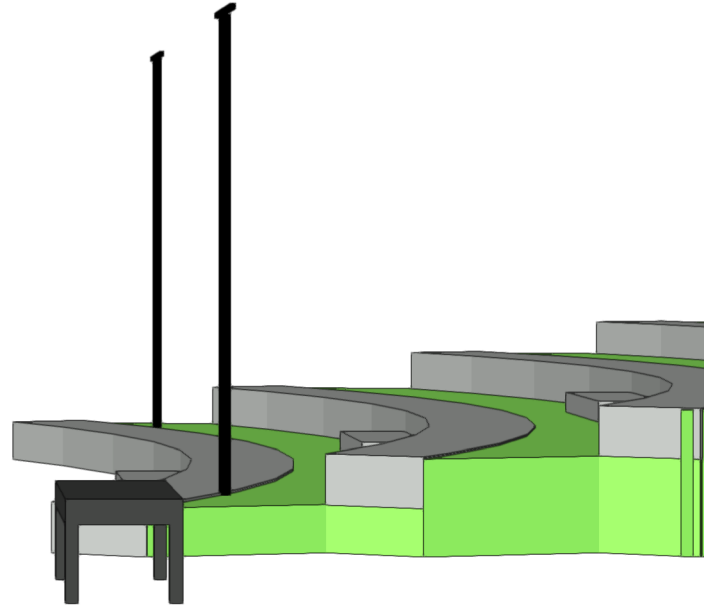



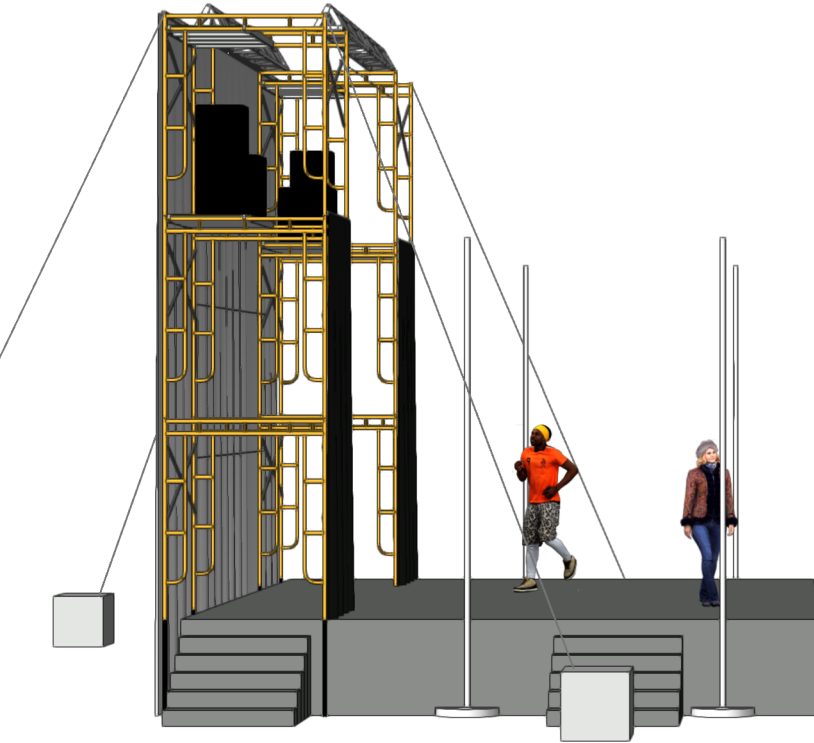


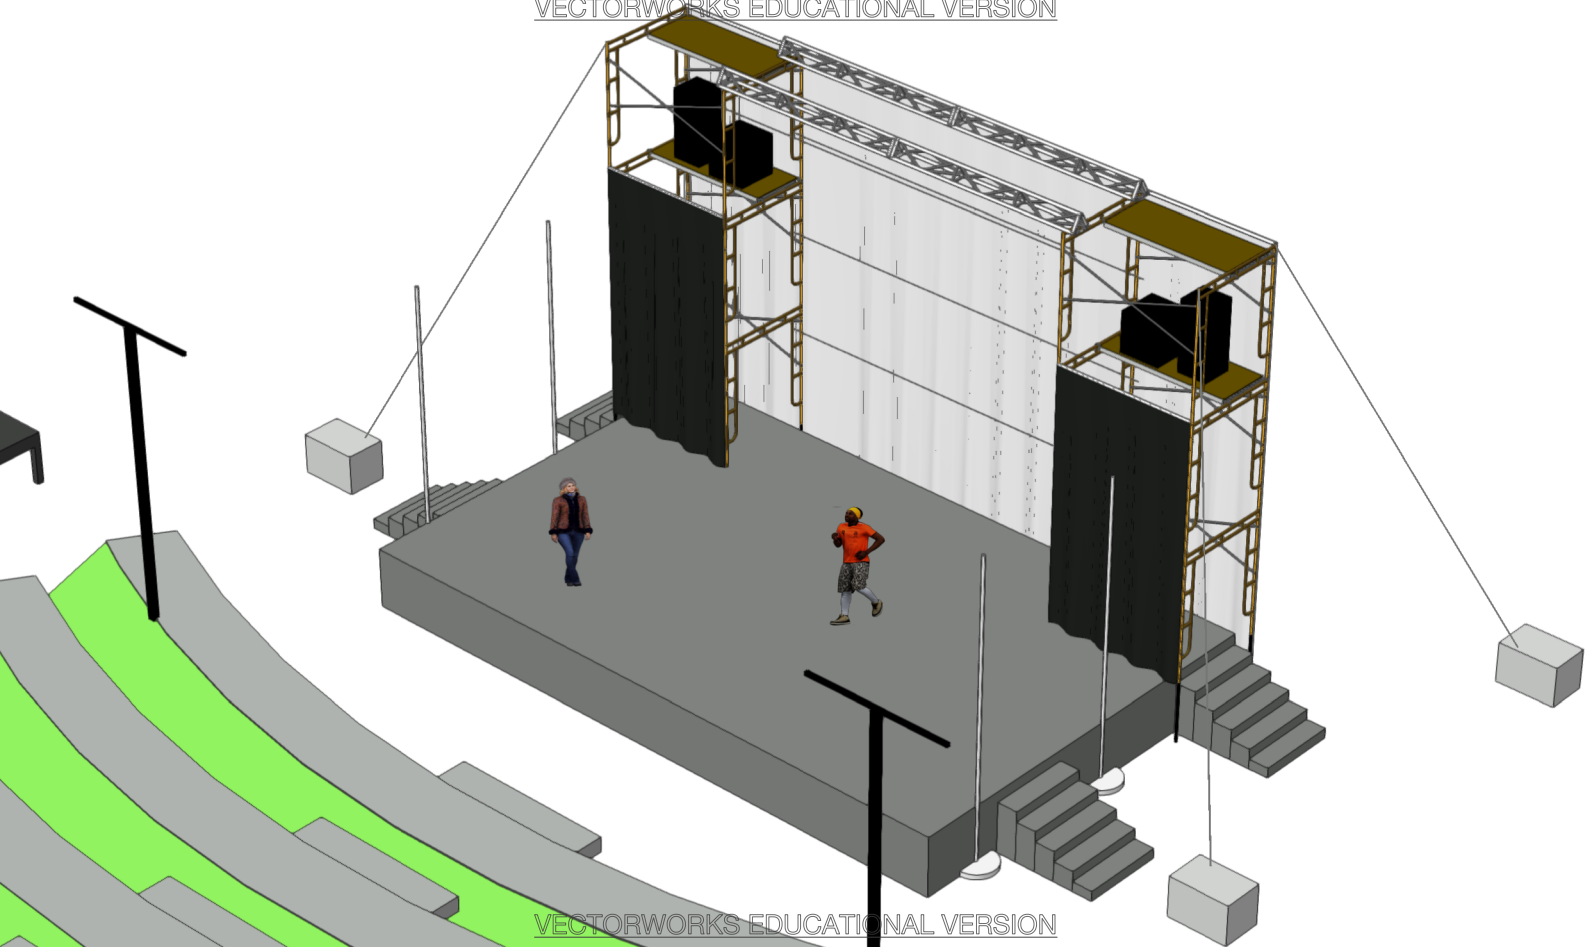


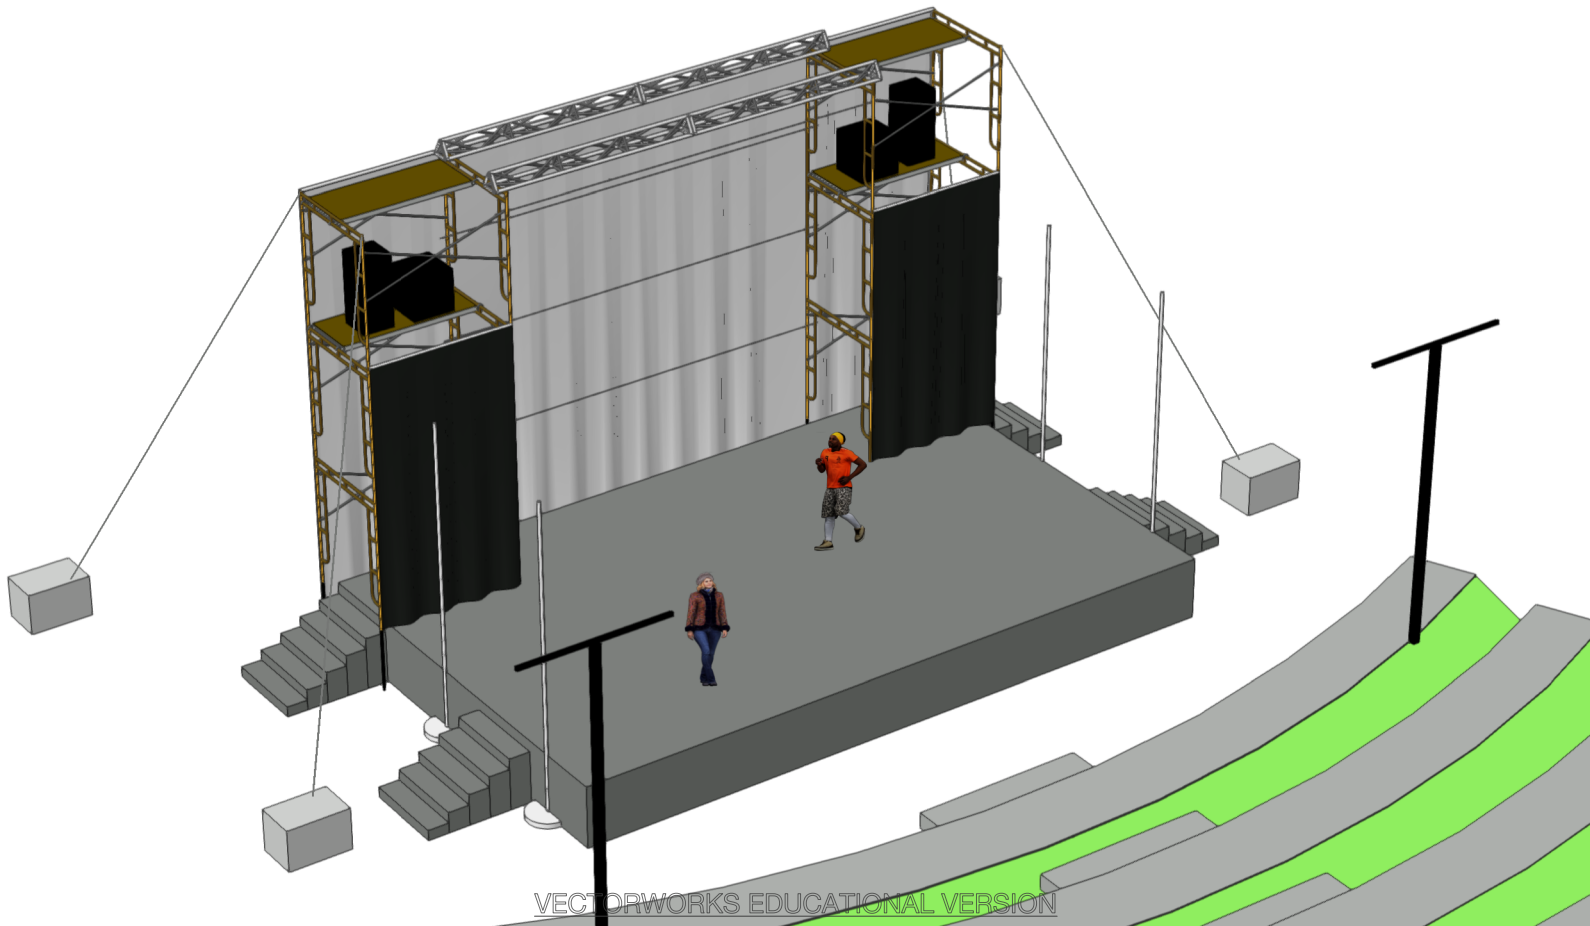


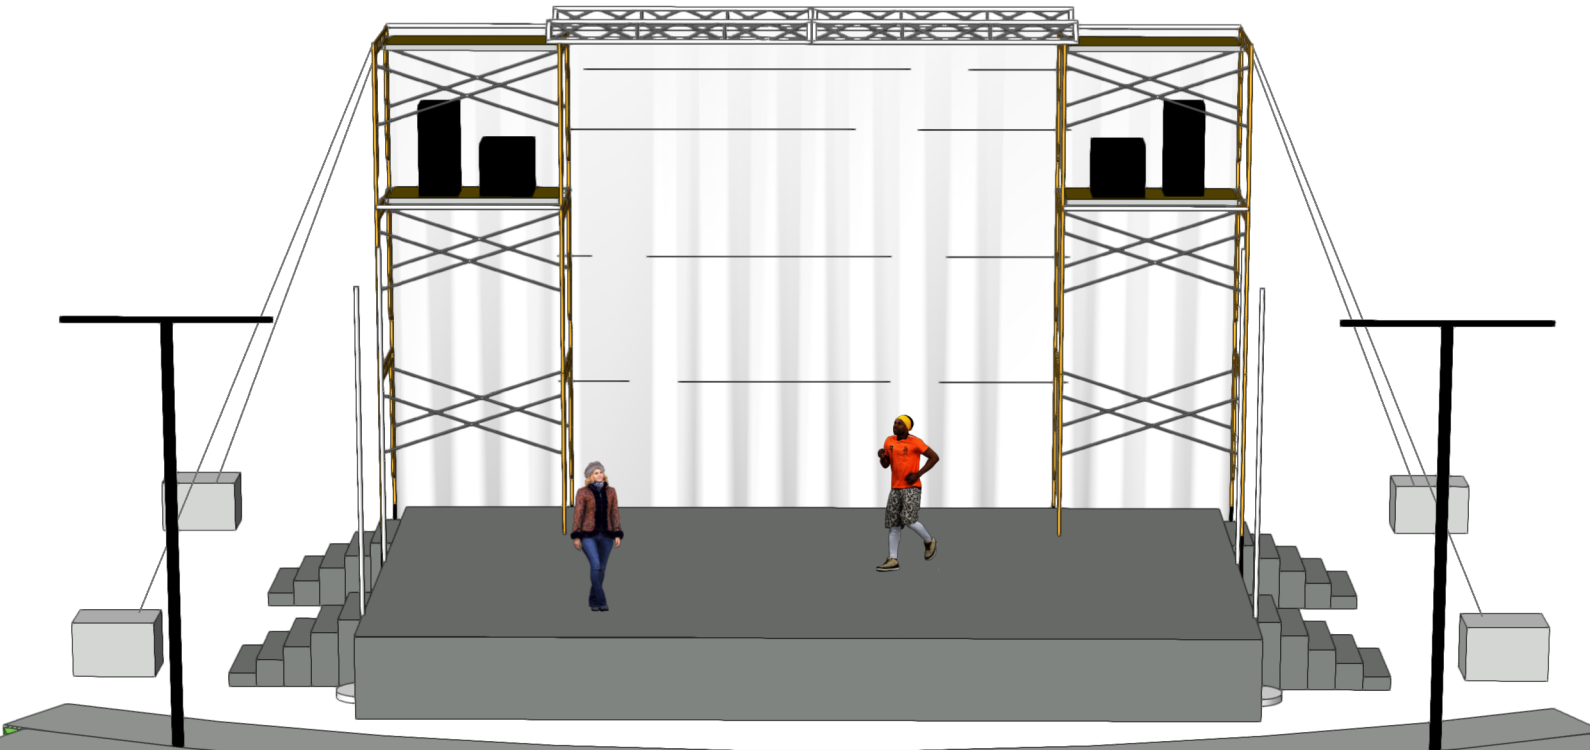

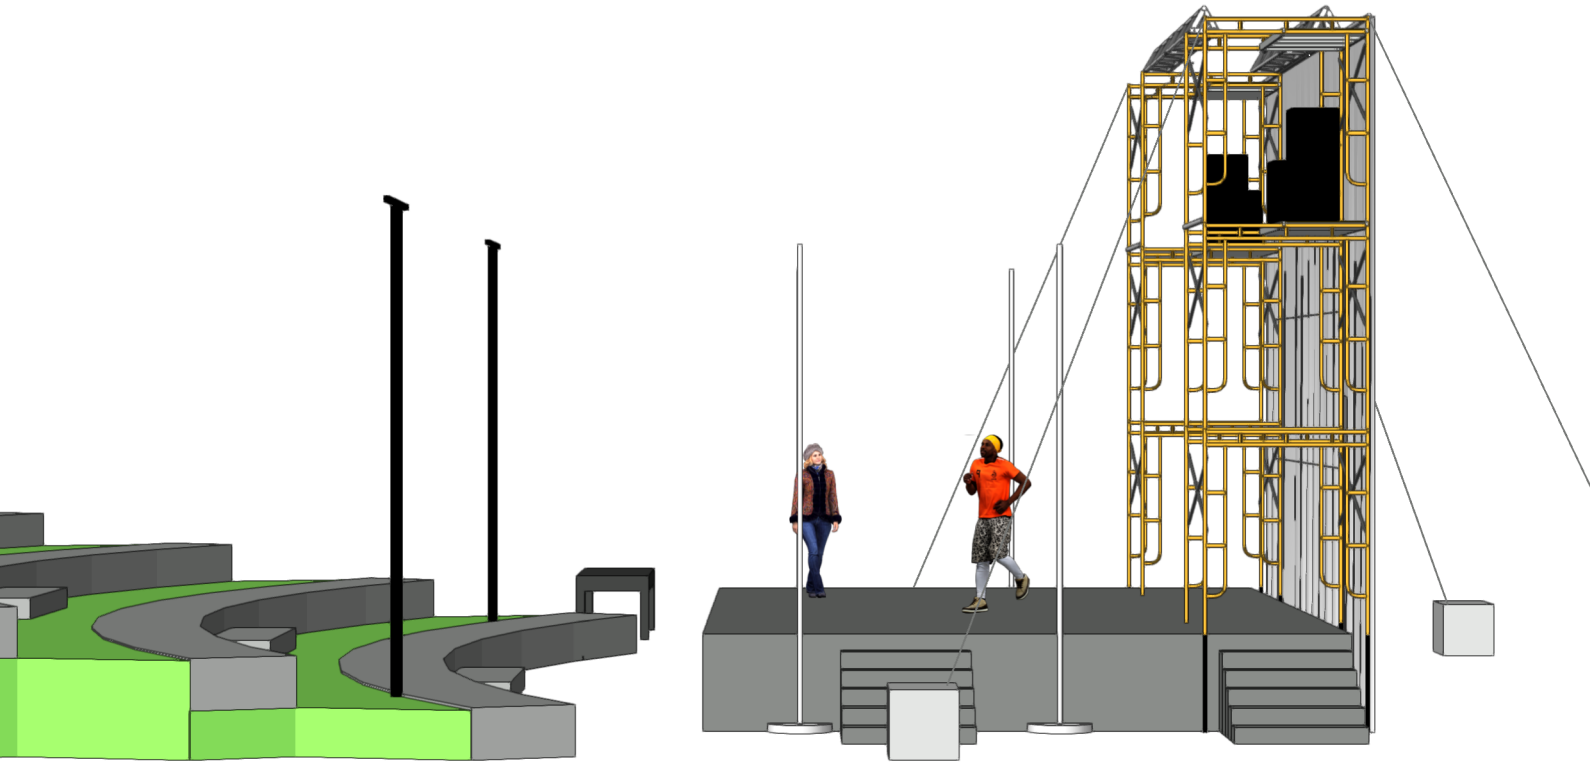


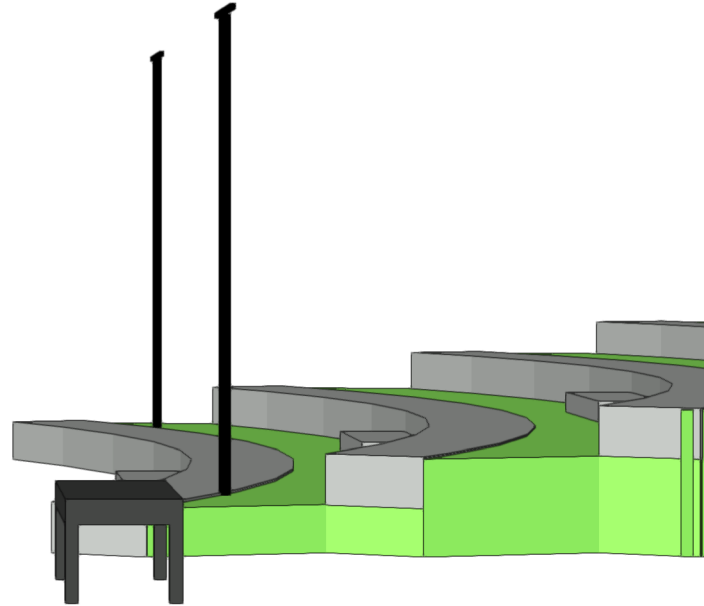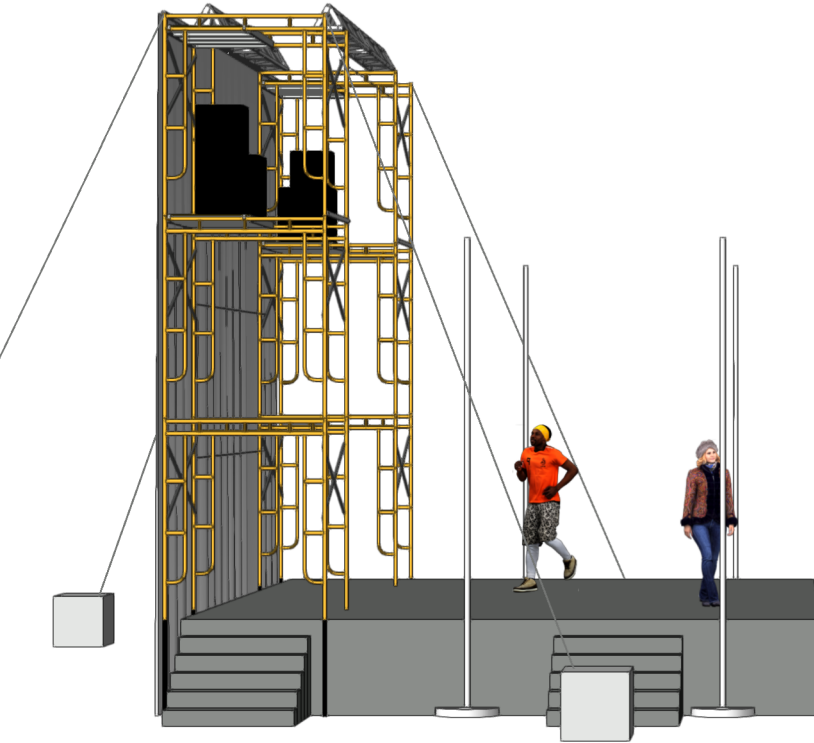


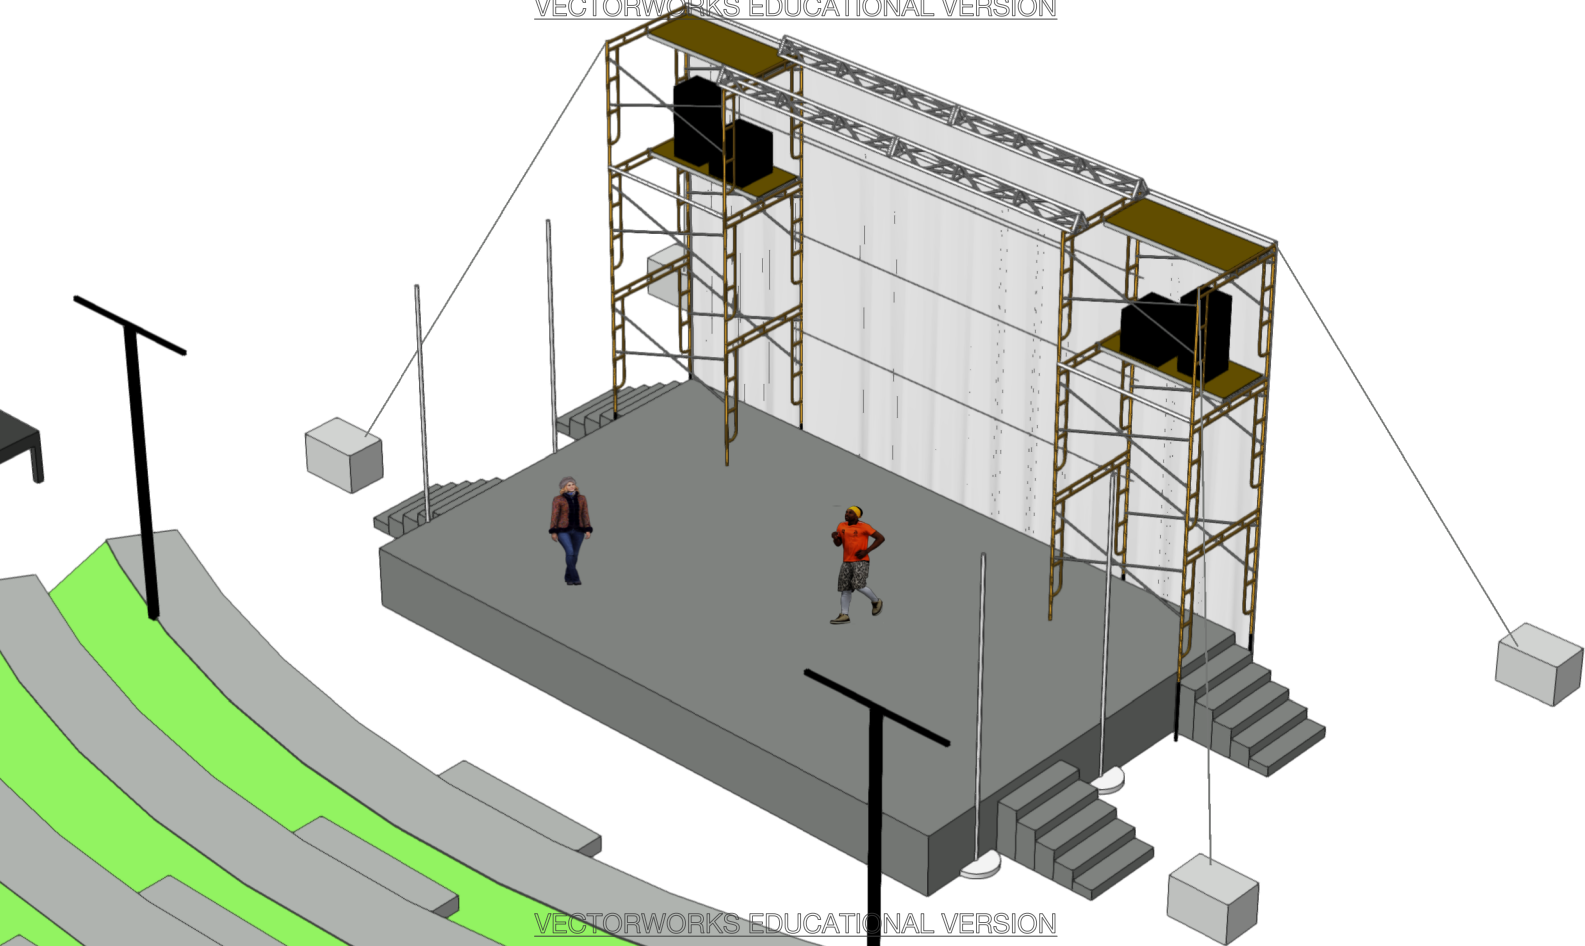


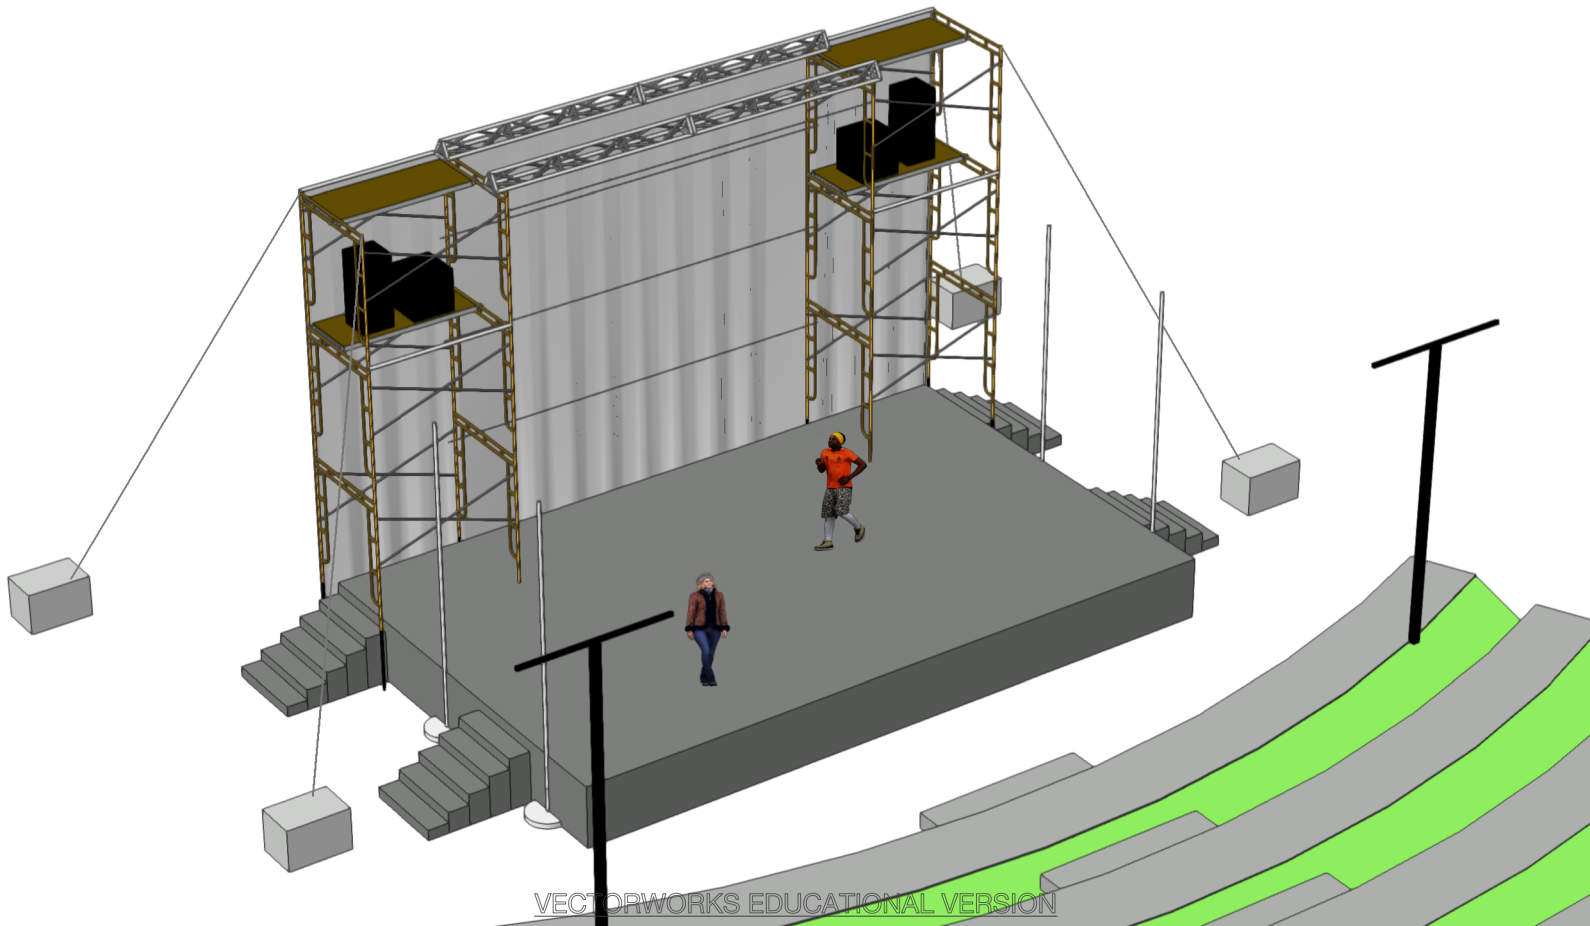

ZANKEL

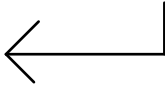


JKB

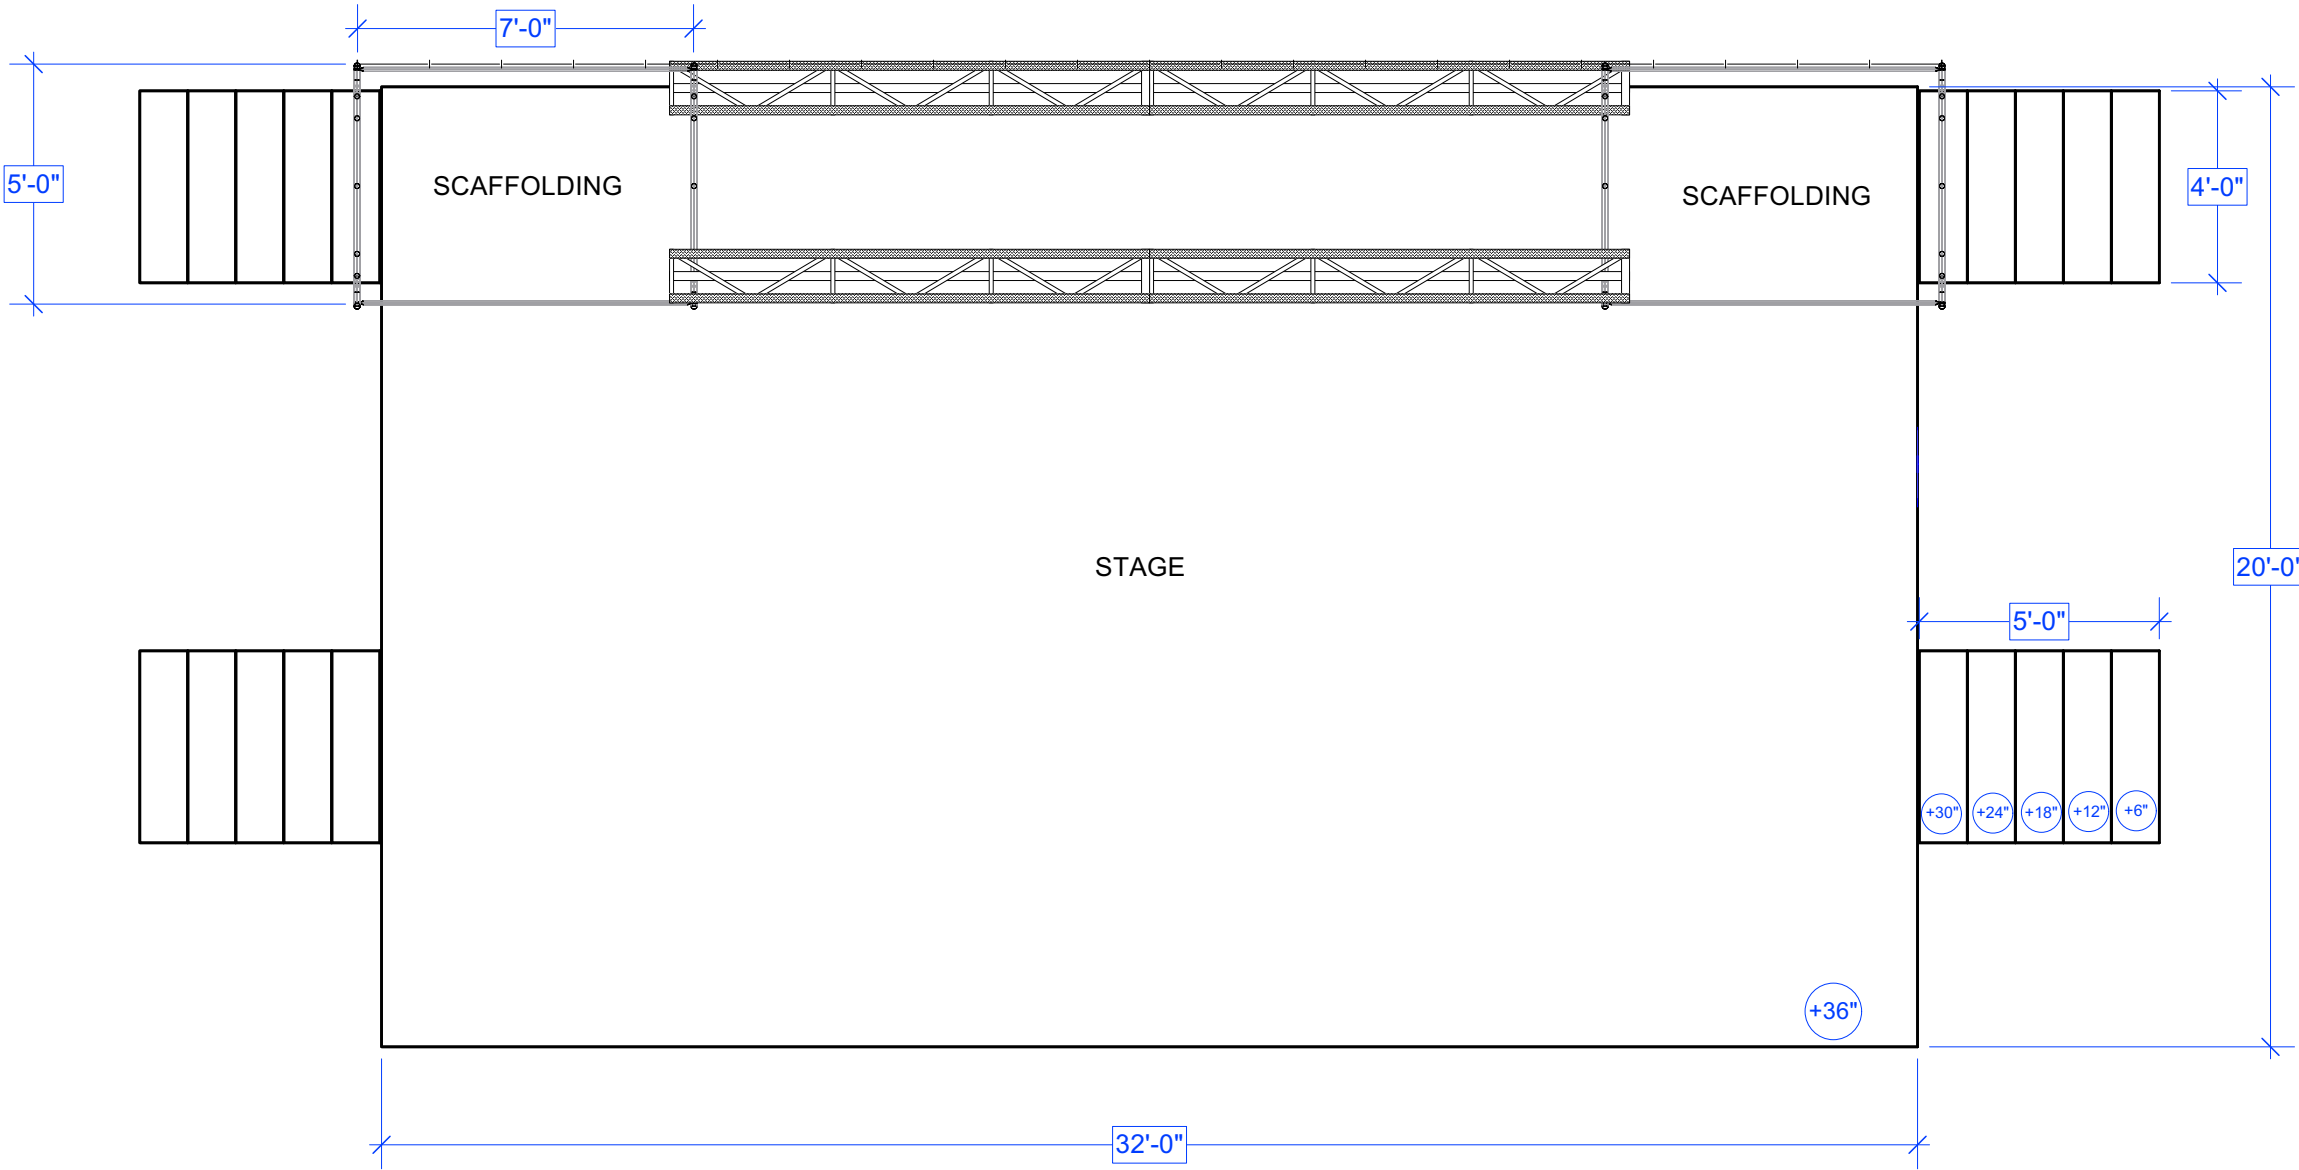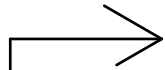

CONTROL

SPRINGFEST		
AMPHITHEATER: Ground Plan		
DRAFTED BY: Taylor Jaskula		
REVISION DATE: 01/29/2021	SCALE: 1/4"	PLATE: 1/2

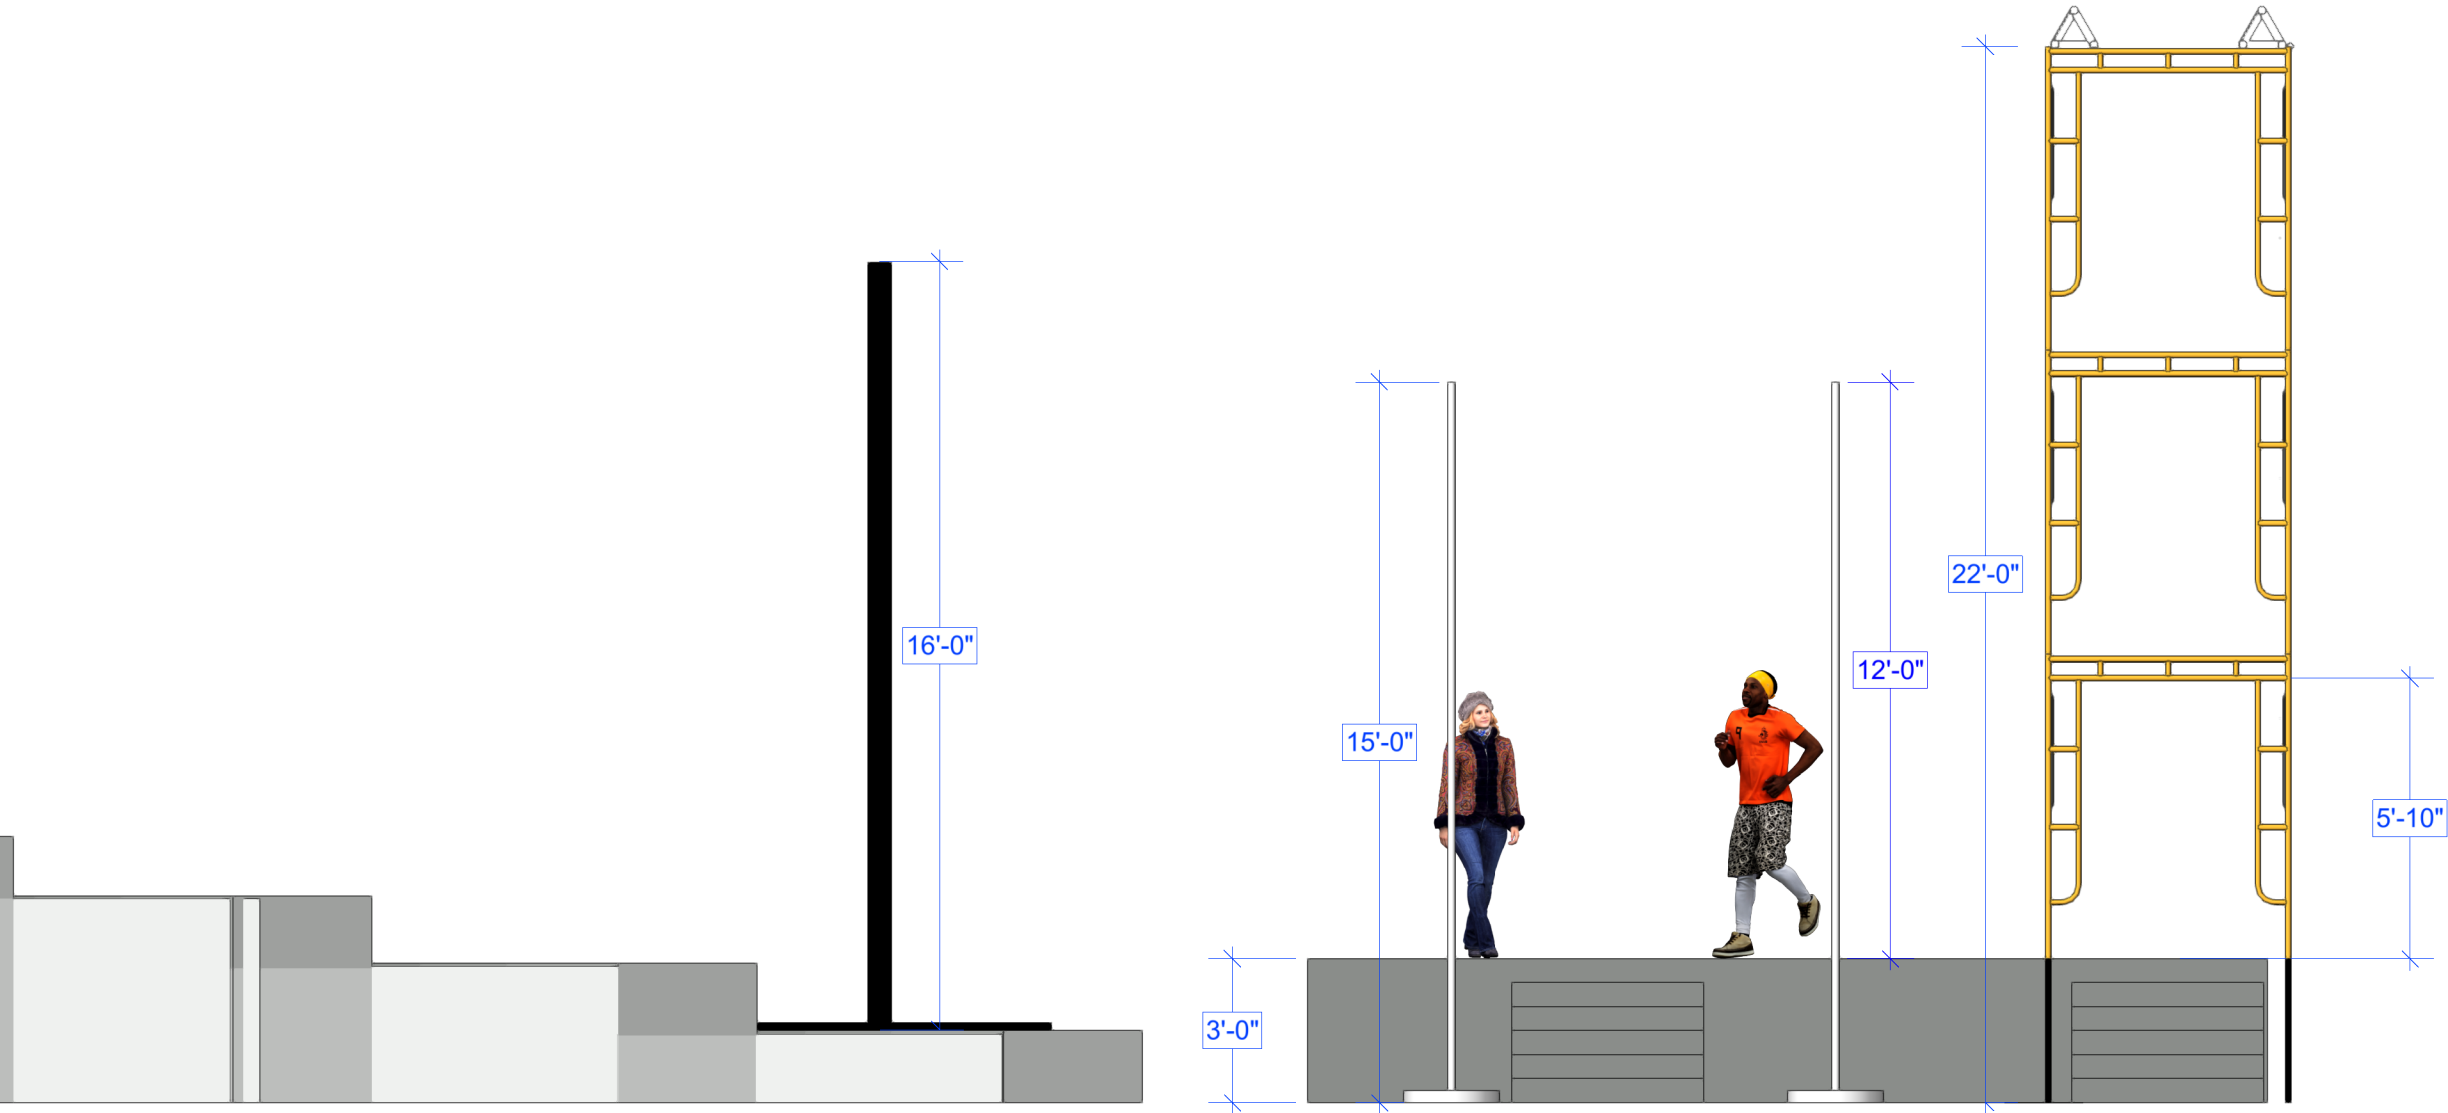

SPRINGFEST		
AMPHITHEATER: Right Elevation		
DRAFTED BY: TAYLOR JASKULA		
REVISION DATE: 01/29/2021	SCALE: 1/4"	PLATE: 2/2