


Lengte: 65.58 m1

Lengte: 16.39 m1

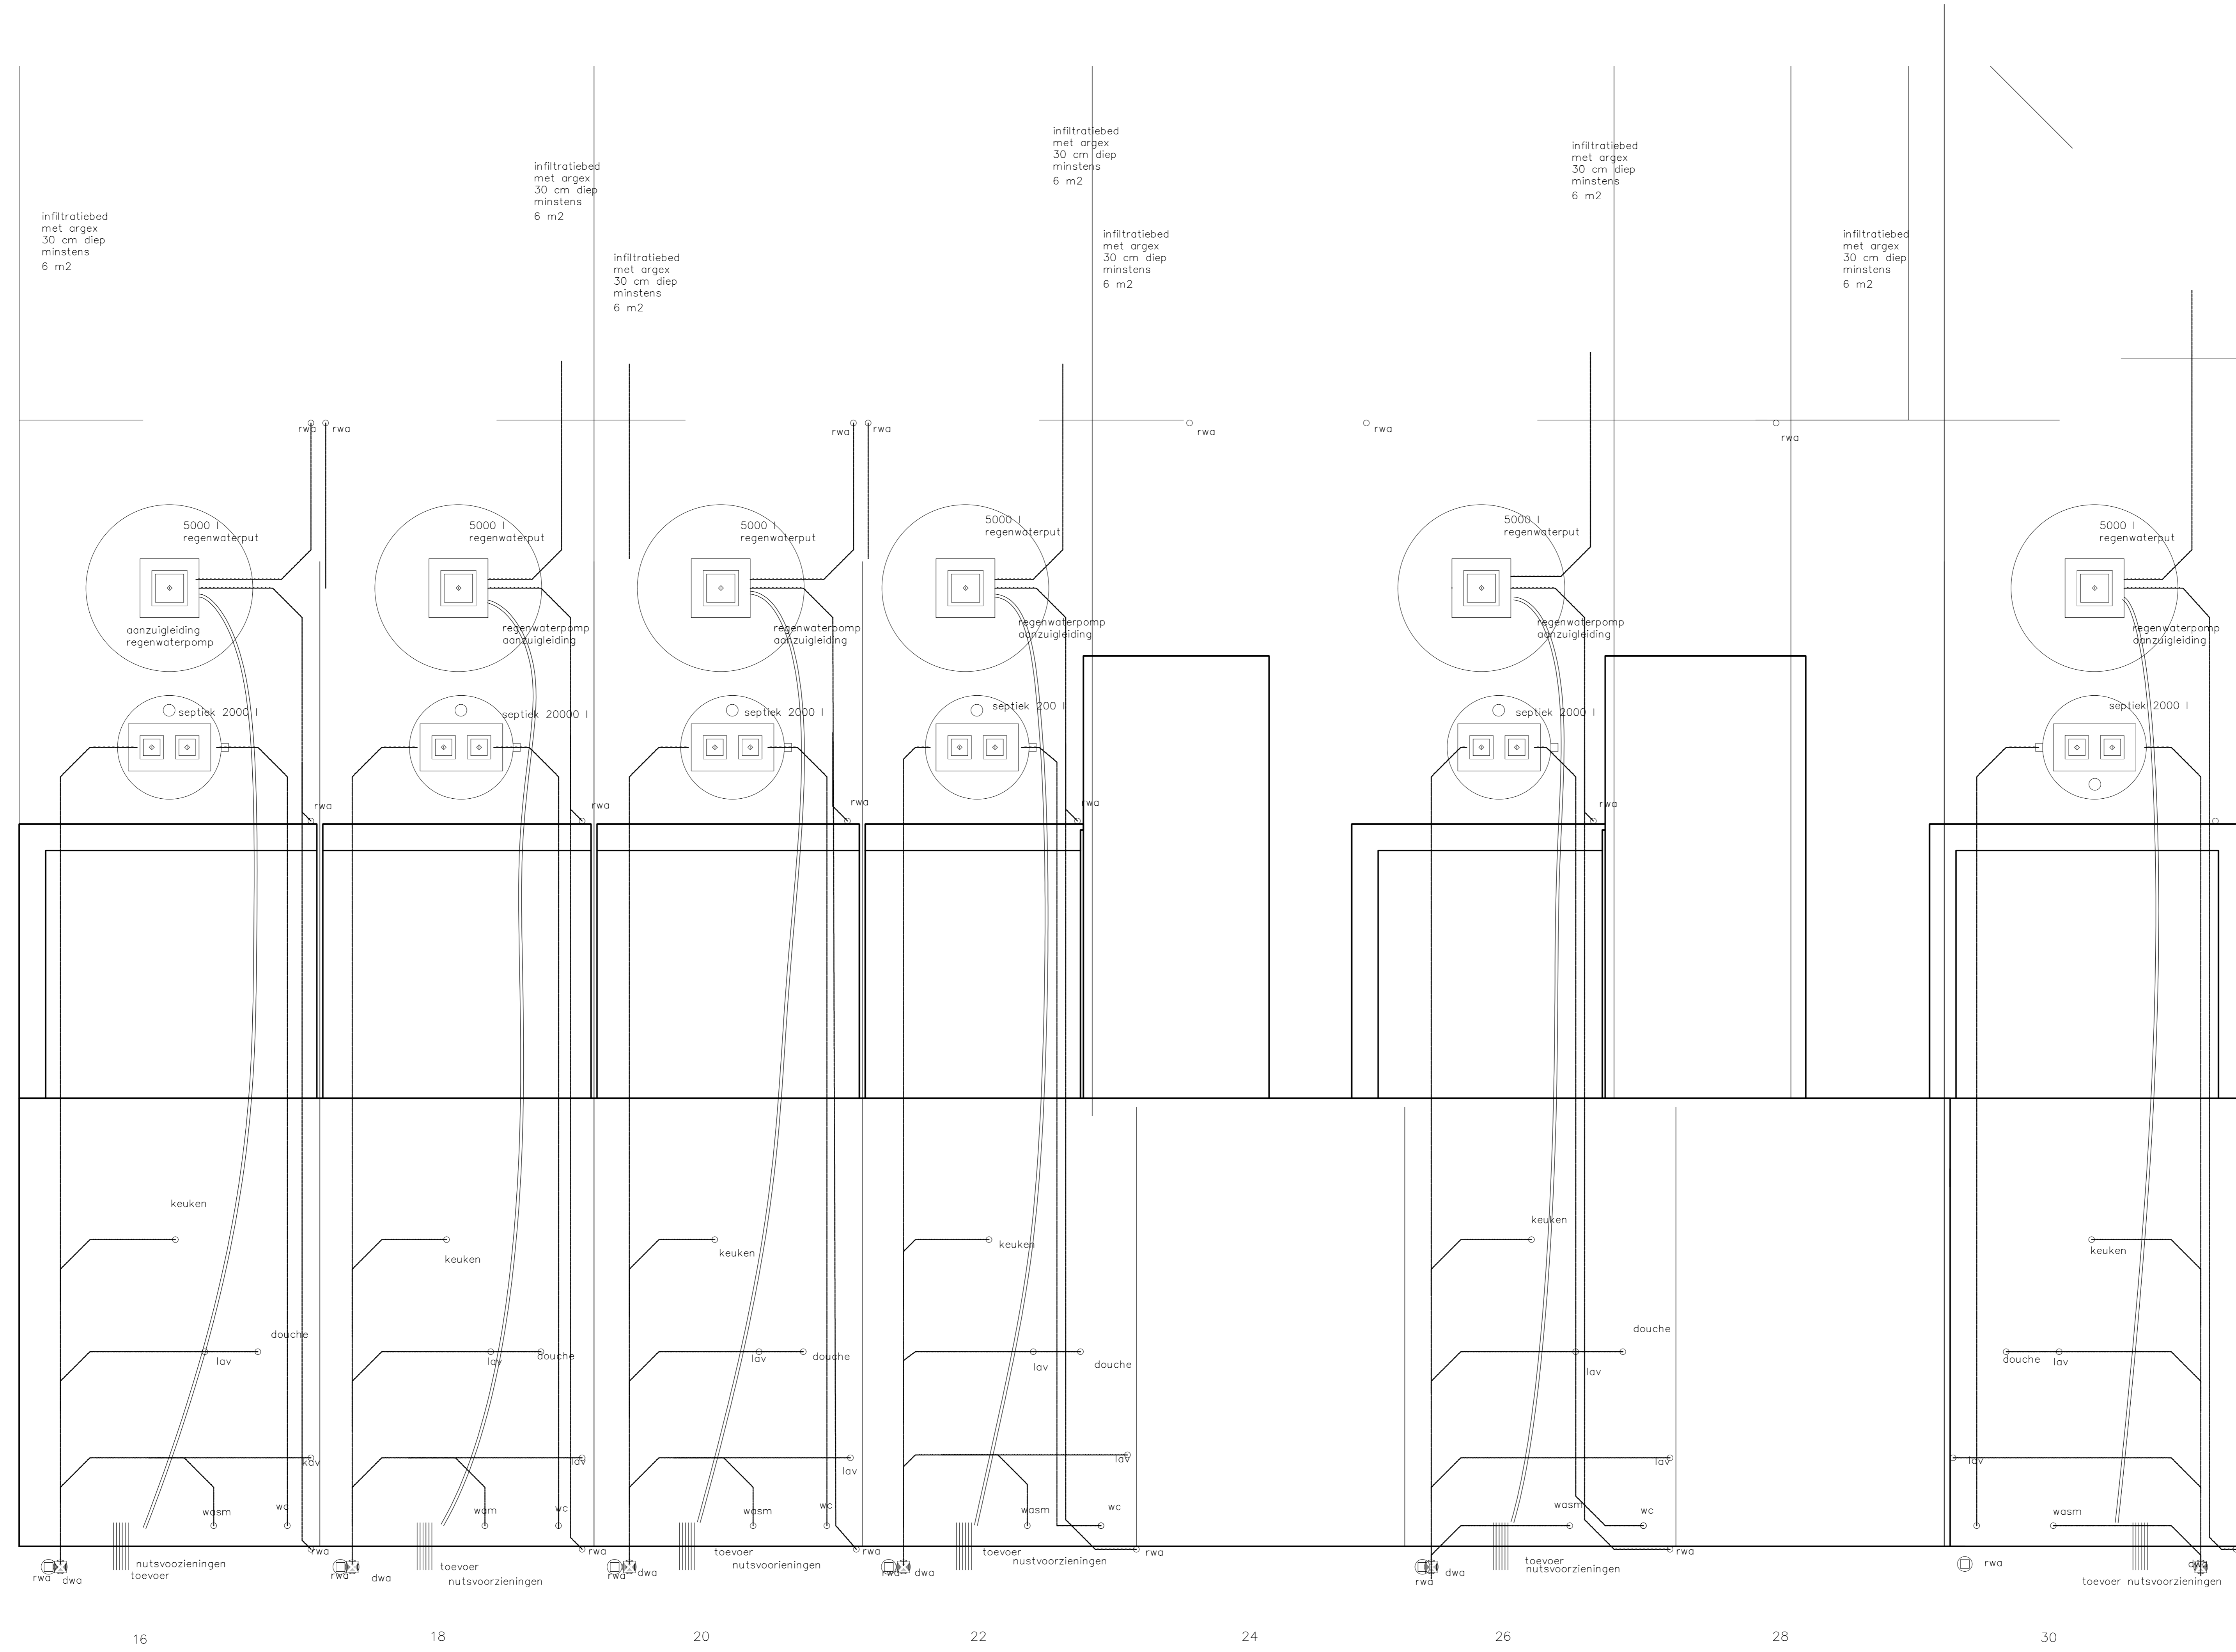

fundering – riolering
arbeiderswoningen

0 100 200 300 400 500 cm