


**GENERAL DRAWING NOTES:**


1. DRAWINGS ILLUSTRATE THE TYPICAL COMPONENTS AND OVERALL ASSEMBLY, AND ARE NOT INTENDED TO BE USED FOR INSTALLATION
2. OPEN JOINT RAINSCREEN REQUIRES THE USE OF WEATHER RESISTIVE BARRIER, TYPE AS DETERMINED BY LOCAL CODE JURISDICTION
3. SPACING OF VERTICAL BRACKETS AND STONE ANCHORS AS DETERMINED BY PROJECT SPECIFIC ENGINEERING/DELEGATED DESIGN SUBMITTAL

**NARROW CHANNEL SECTION**


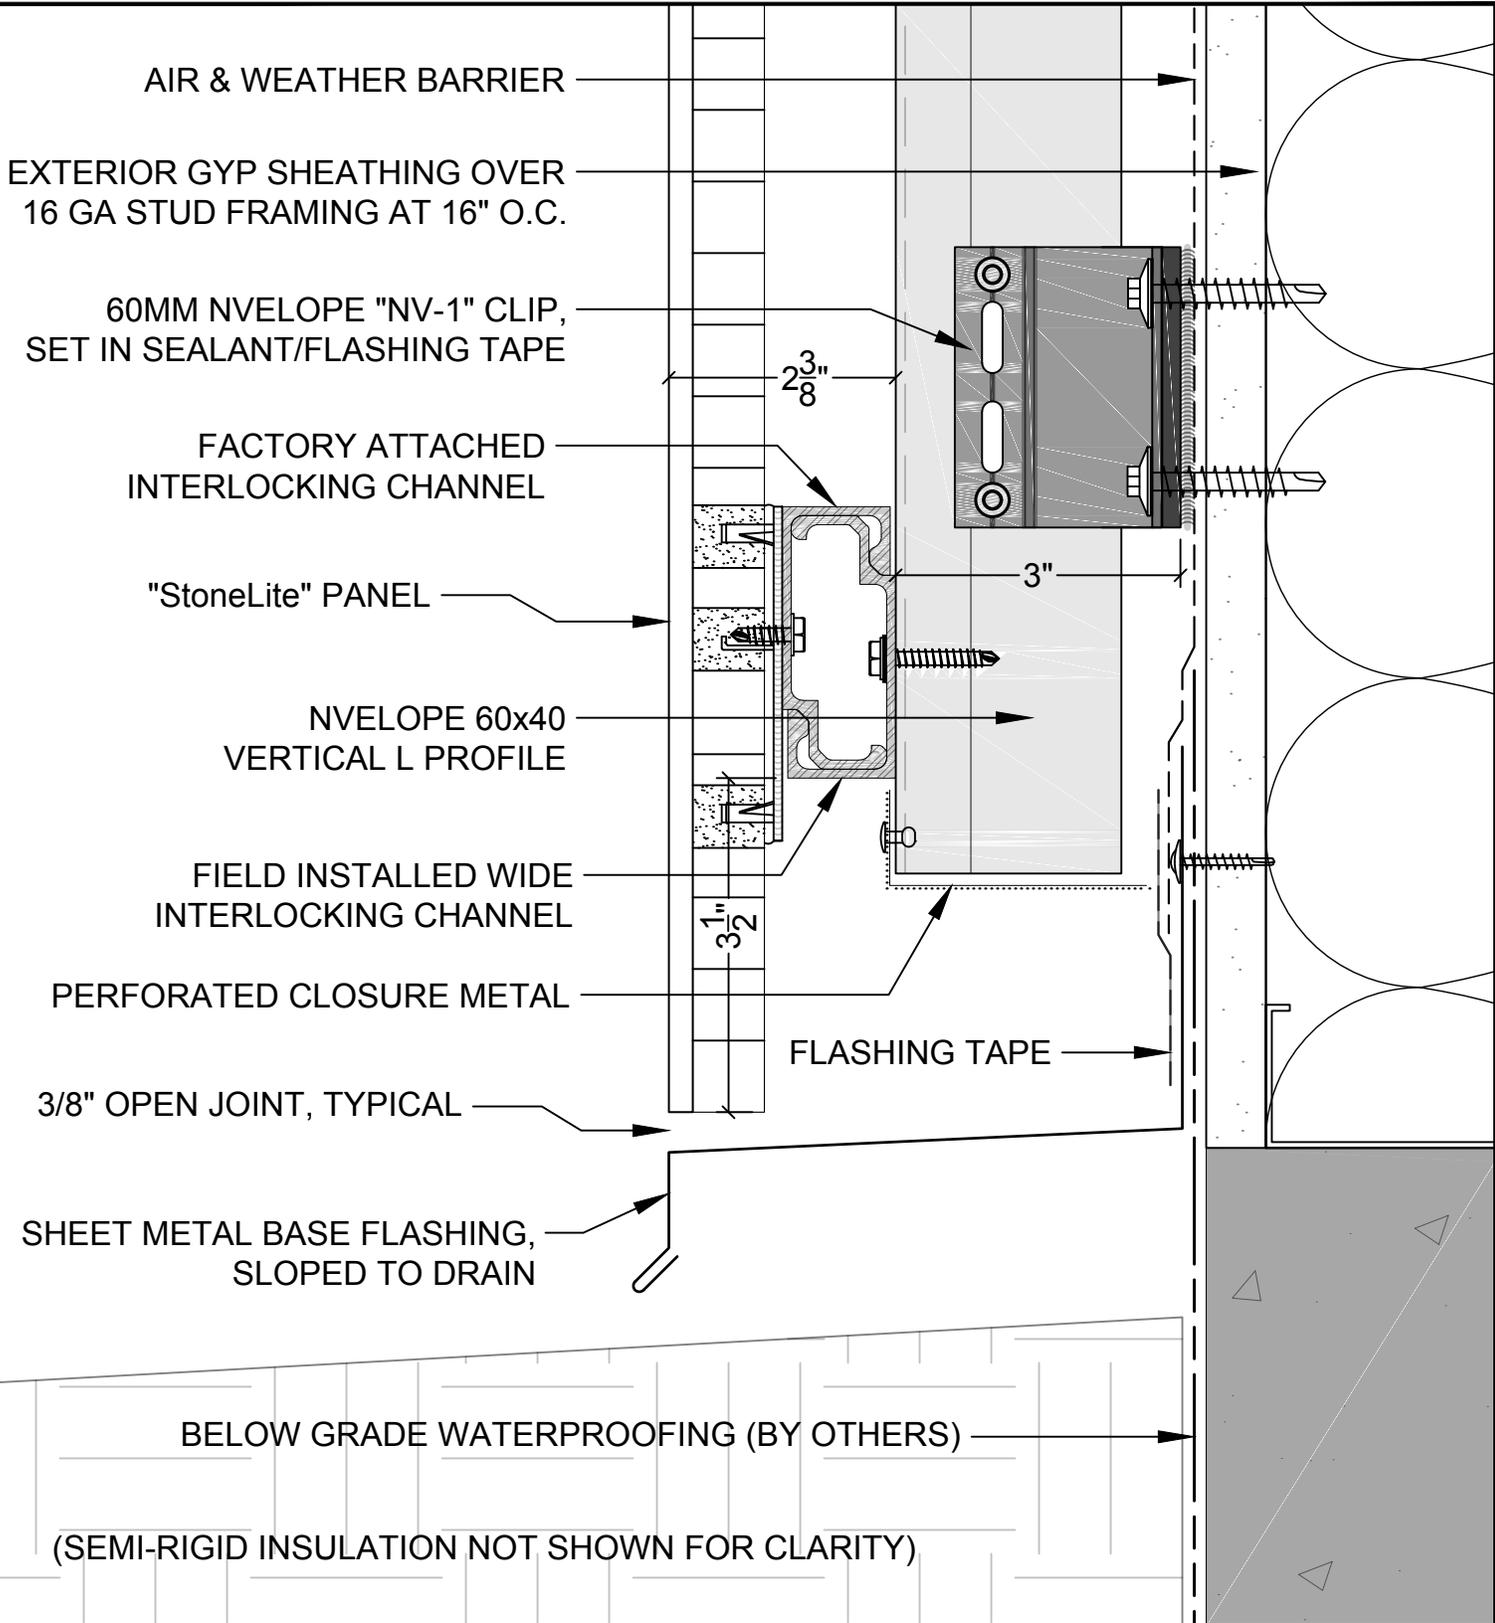


**INTERRA** ARCHITECTURAL PRODUCTS  
*21st Century BUILDING ENVELOPE SOLUTIONS*

DRAWING TITLE: <b>TYPICAL STONE BASE DETAIL AT GRADE</b>			
DRAWN BY: JJM	DATE: 05/26/2015	PROJECT INFO: THE PARK 2850 6TH AVENUE SAN DIEGO, CA 92103	SHEET NO: <b>D1</b>
REF:	SCALE: 6" = 1'-0"		

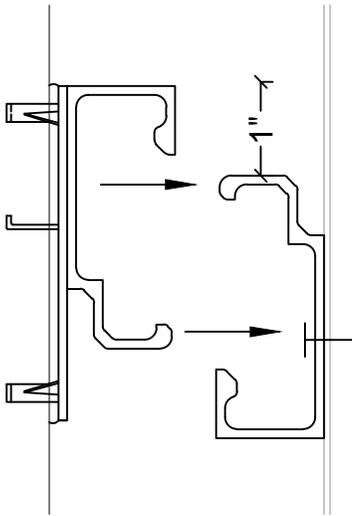

WIDE INTERLOCKING CHANNEL

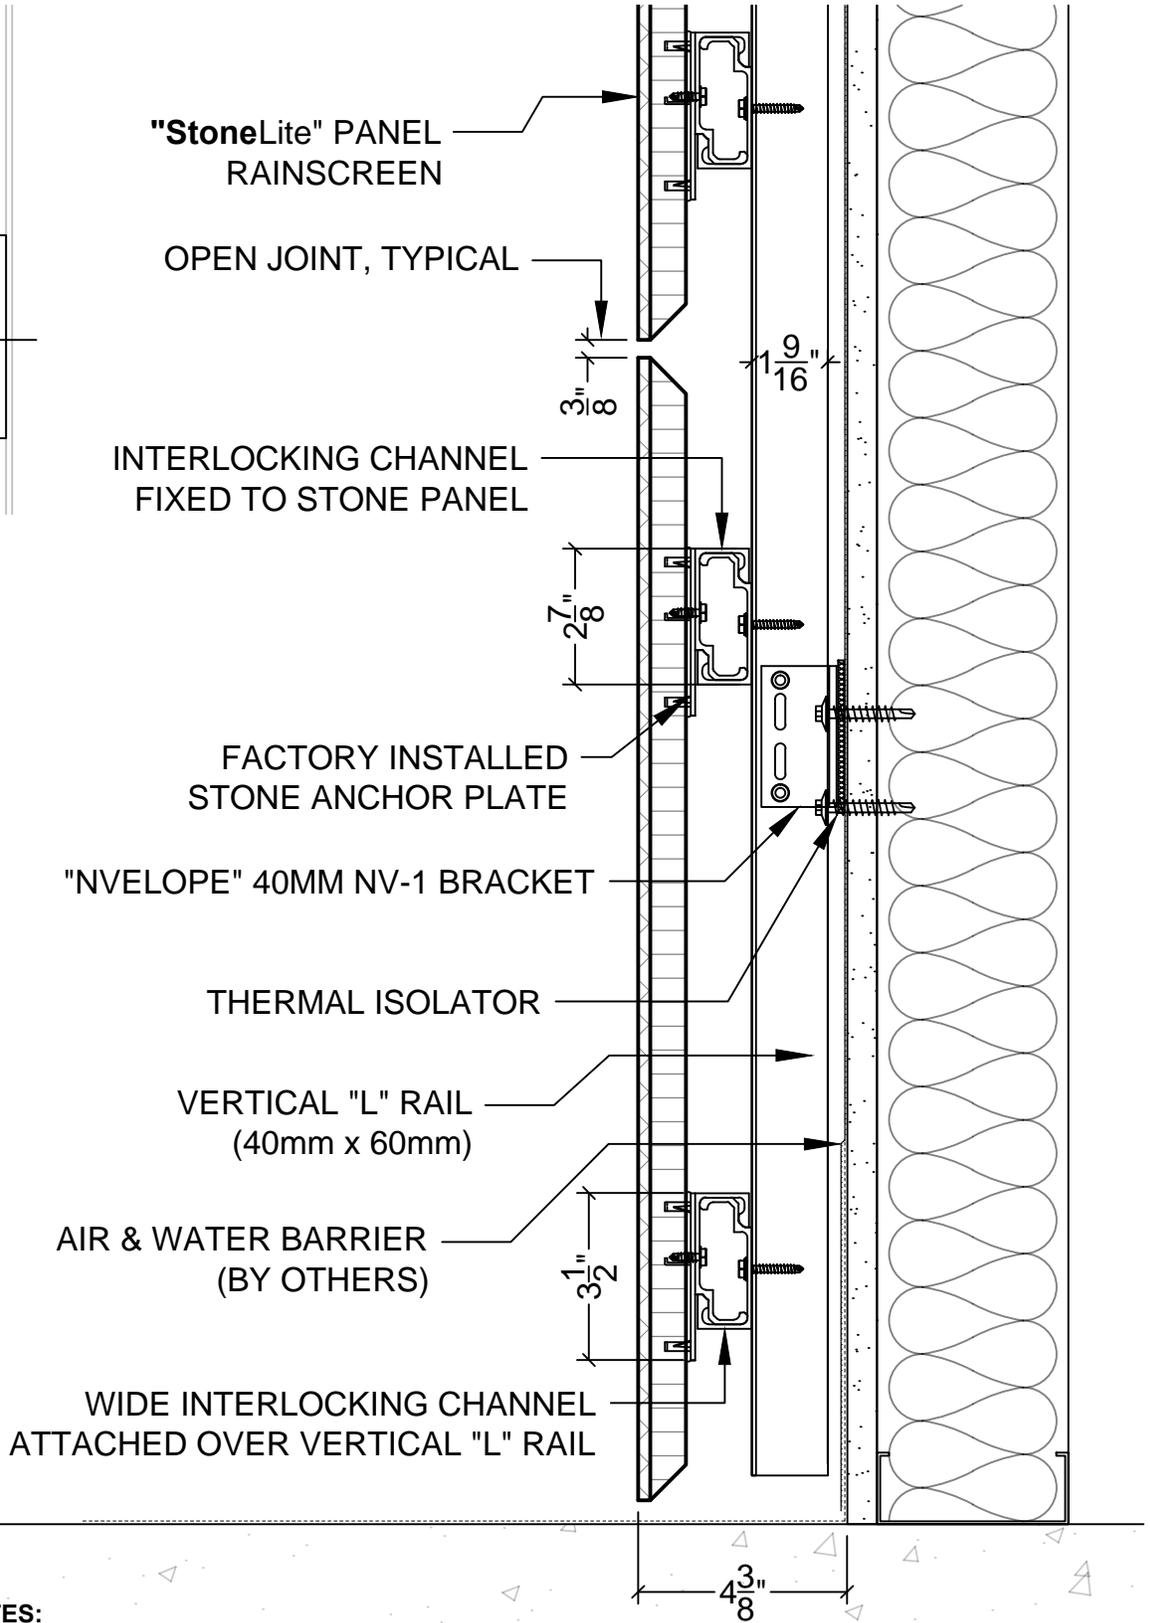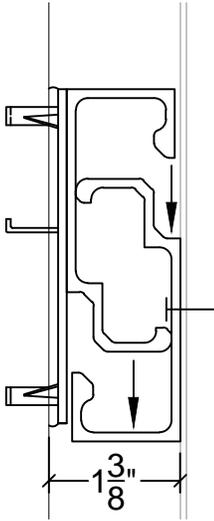

**GENERAL DRAWING NOTES:**

1. DRAWINGS ILLUSTRATE THE TYPICAL COMPONENTS AND OVERALL ASSEMBLY, AND ARE NOT INTENDED TO BE USED FOR INSTALLATION
2. OPEN JOINT RAINSCREEN REQUIRES THE USE OF WEATHER RESISTIVE BARRIER, TYPE AS DETERMINED BY LOCAL CODE JURISDICTION
3. SPACING OF VERTICAL BRACKETS AND STONE ANCHORS AS DETERMINED BY PROJECT SPECIFIC ENGINEERING/DELEGATED DESIGN SUBMITTAL

**WIDE CHANNEL SECTION**

**INTERRA**

**ARCHITECTURAL PRODUCTS**

21st Century BUILDING ENVELOPE SOLUTIONS

PLOT DATE: 01-29-2015

PROJECT INFO:


**THE PARK**

SHEET NO:


SCALE: 6" = 1'-0"

2850 6th Avenue, San Diego CA

**D2**

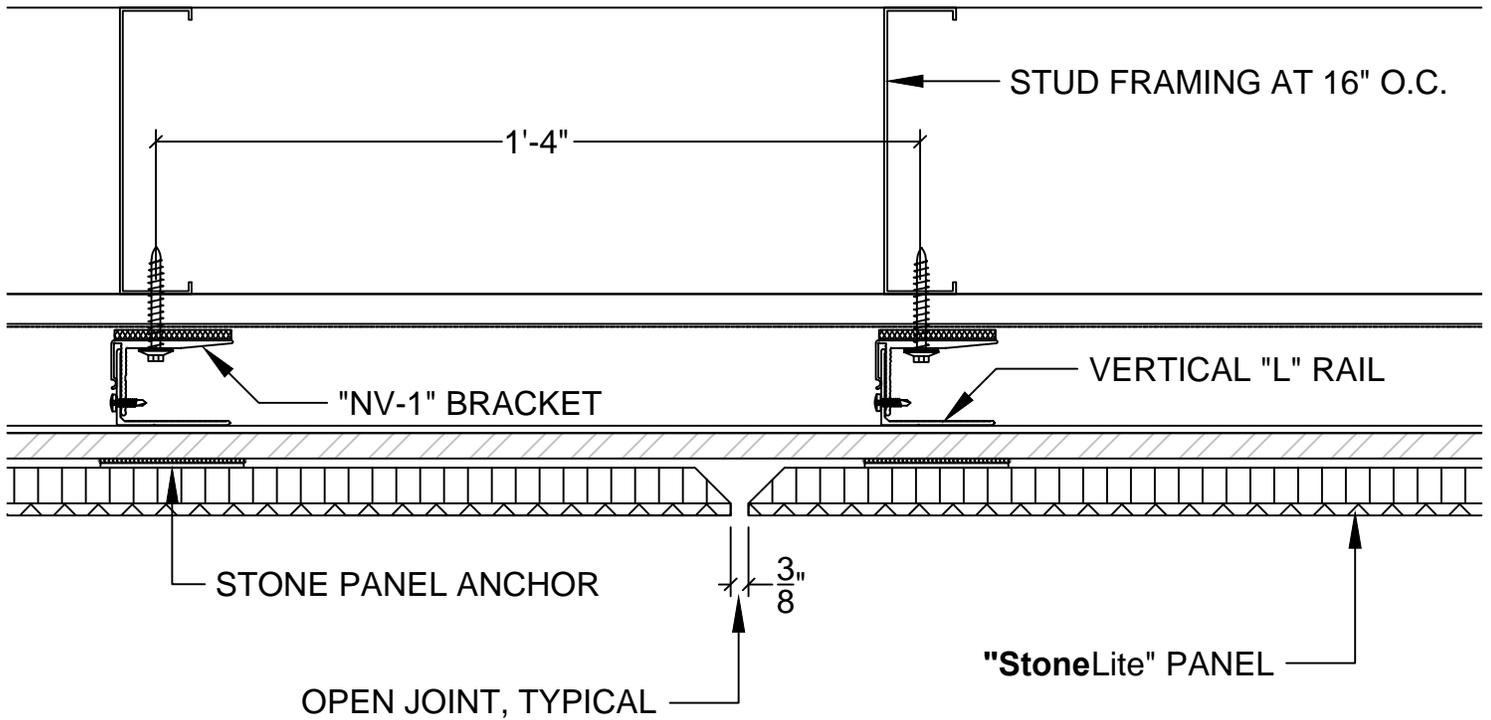

ALIGN OVER VERTICAL STUD FRAMING

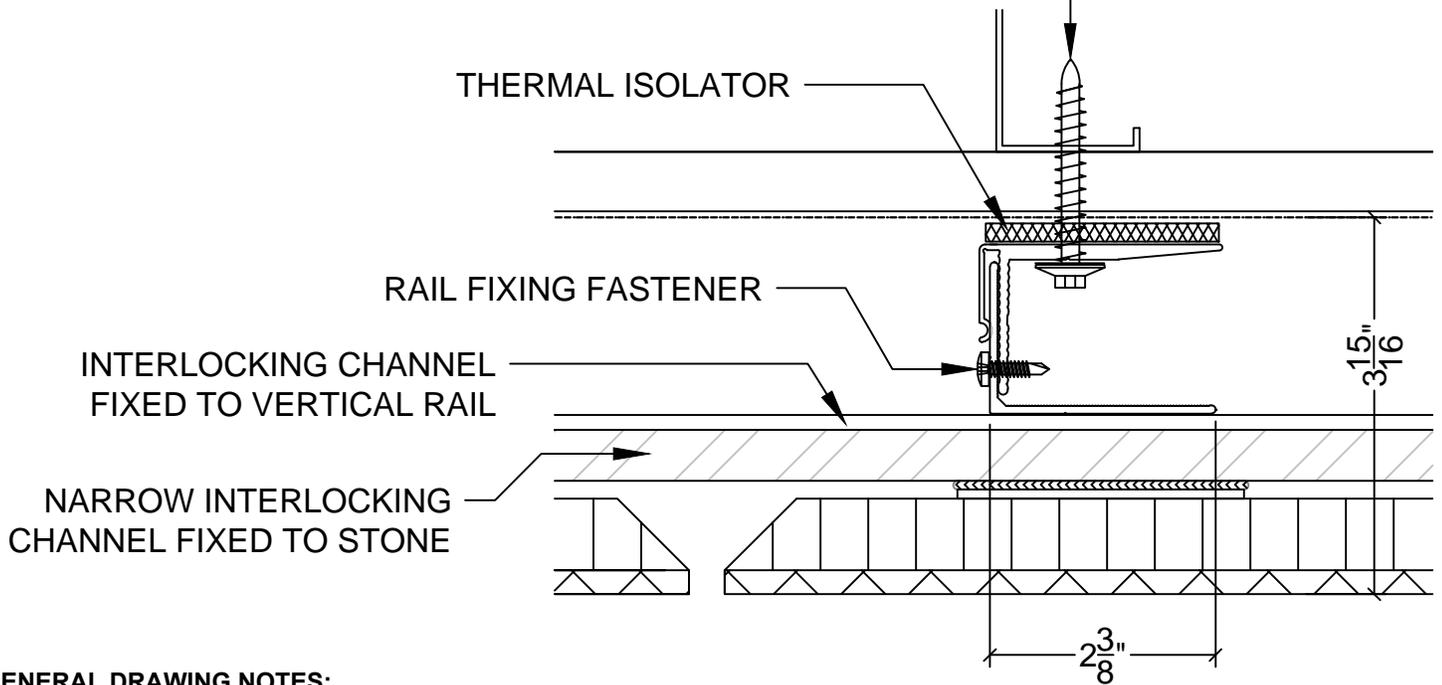

**GENERAL DRAWING NOTES:**

1. DRAWINGS ILLUSTRATE THE TYPICAL COMPONENTS AND OVERALL ASSEMBLY, AND ARE NOT INTENDED TO BE USED FOR INSTALLATION
2. OPEN JOINT RAINSCREEN REQUIRES THE USE OF WEATHER RESISTIVE BARRIER, TYPE AS DETERMINED BY LOCAL CODE JURISDICTION
3. SPACING OF VERTICAL BRACKETS AND STONE ANCHORS AS DETERMINED BY PROJECT SPECIFIC ENGINEERING/DELEGATED DESIGN SUBMITTAL

**NARROW CHANNEL PLAN DETAIL**

**INTERRA**

**ARCHITECTURAL PRODUCTS**

21st Century BUILDING ENVELOPE SOLUTIONS

PLOT DATE: 01-29-2015

PROJECT INFO:

THE PARK

SHEET NO.:

SCALE: 6" = 1'-0"

2850 6th Avenue, San Diego CA

**D3**