

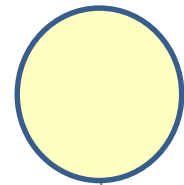


Sample Bracket and Rail Spacing

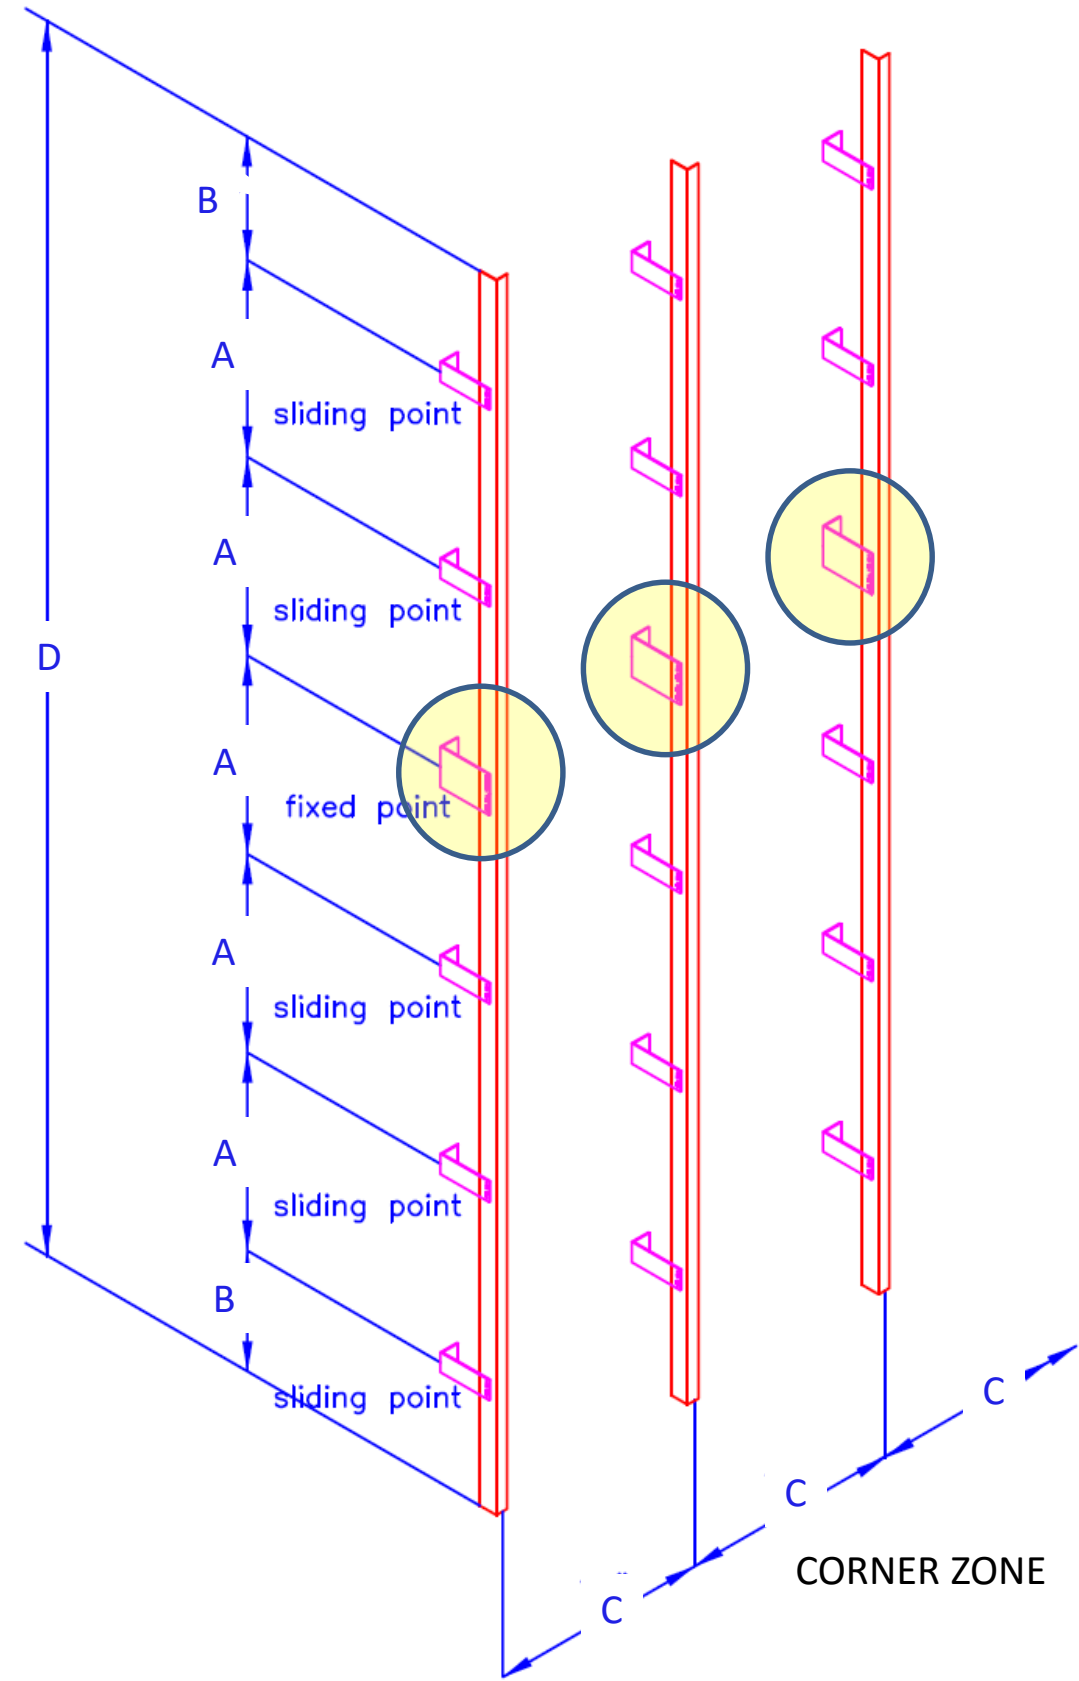

Double (6") fixed point brackets- all others are single (3") sliding point brackets

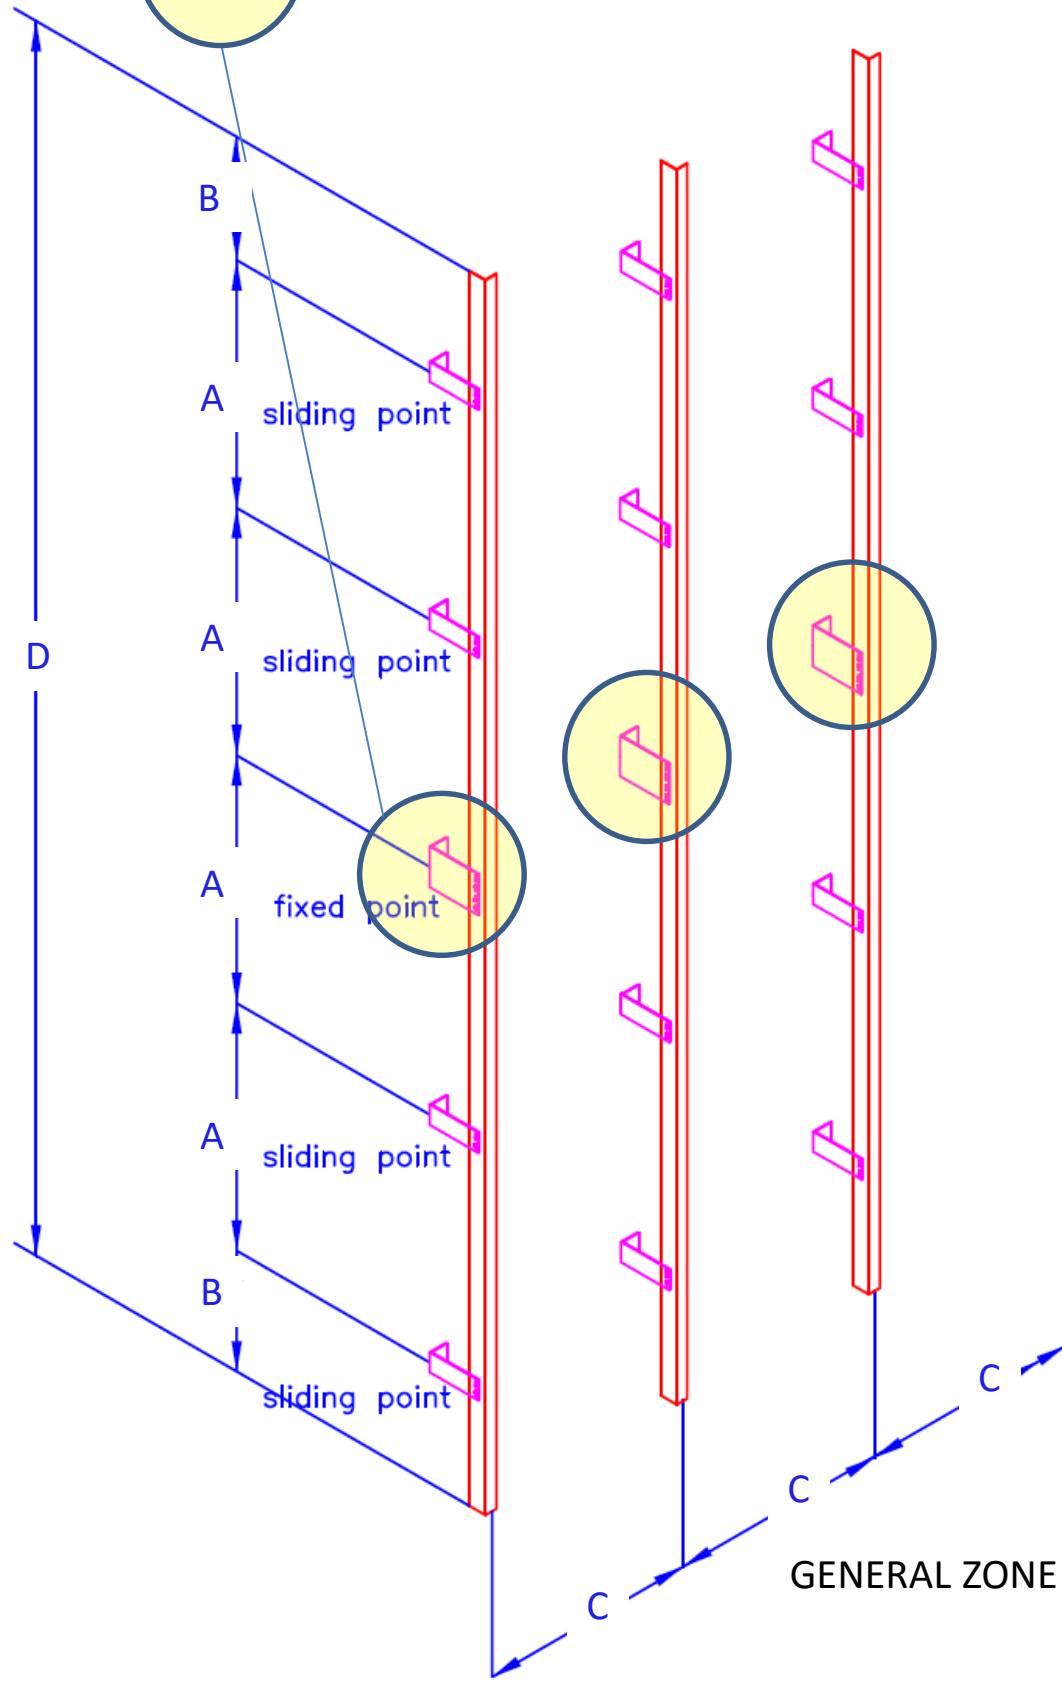

GENERAL ZONE	
A	36"
B	TBD
C	16"
D	14' 0"

CORNER ZONE	
A	36"
B	TBD
C	16"
D	14' 0"

CALGARY, AB (CANADA)	
WIND LOAD	115 mph
CLADDING TYPE	TAKTL
WEIGHT PER SF	6.5
SUBSTRATE	SSF 16ga