

TAS-COR-105




**Corium Brick Rainscreen System Details
Light Gauge Steel Framing**

R0.12-19-14



10 Worthington Road Suite K • Cranston, RI 02920 • toll free 866/271-0488 • f 401/632-4801 • www.tellingarchitectural.com

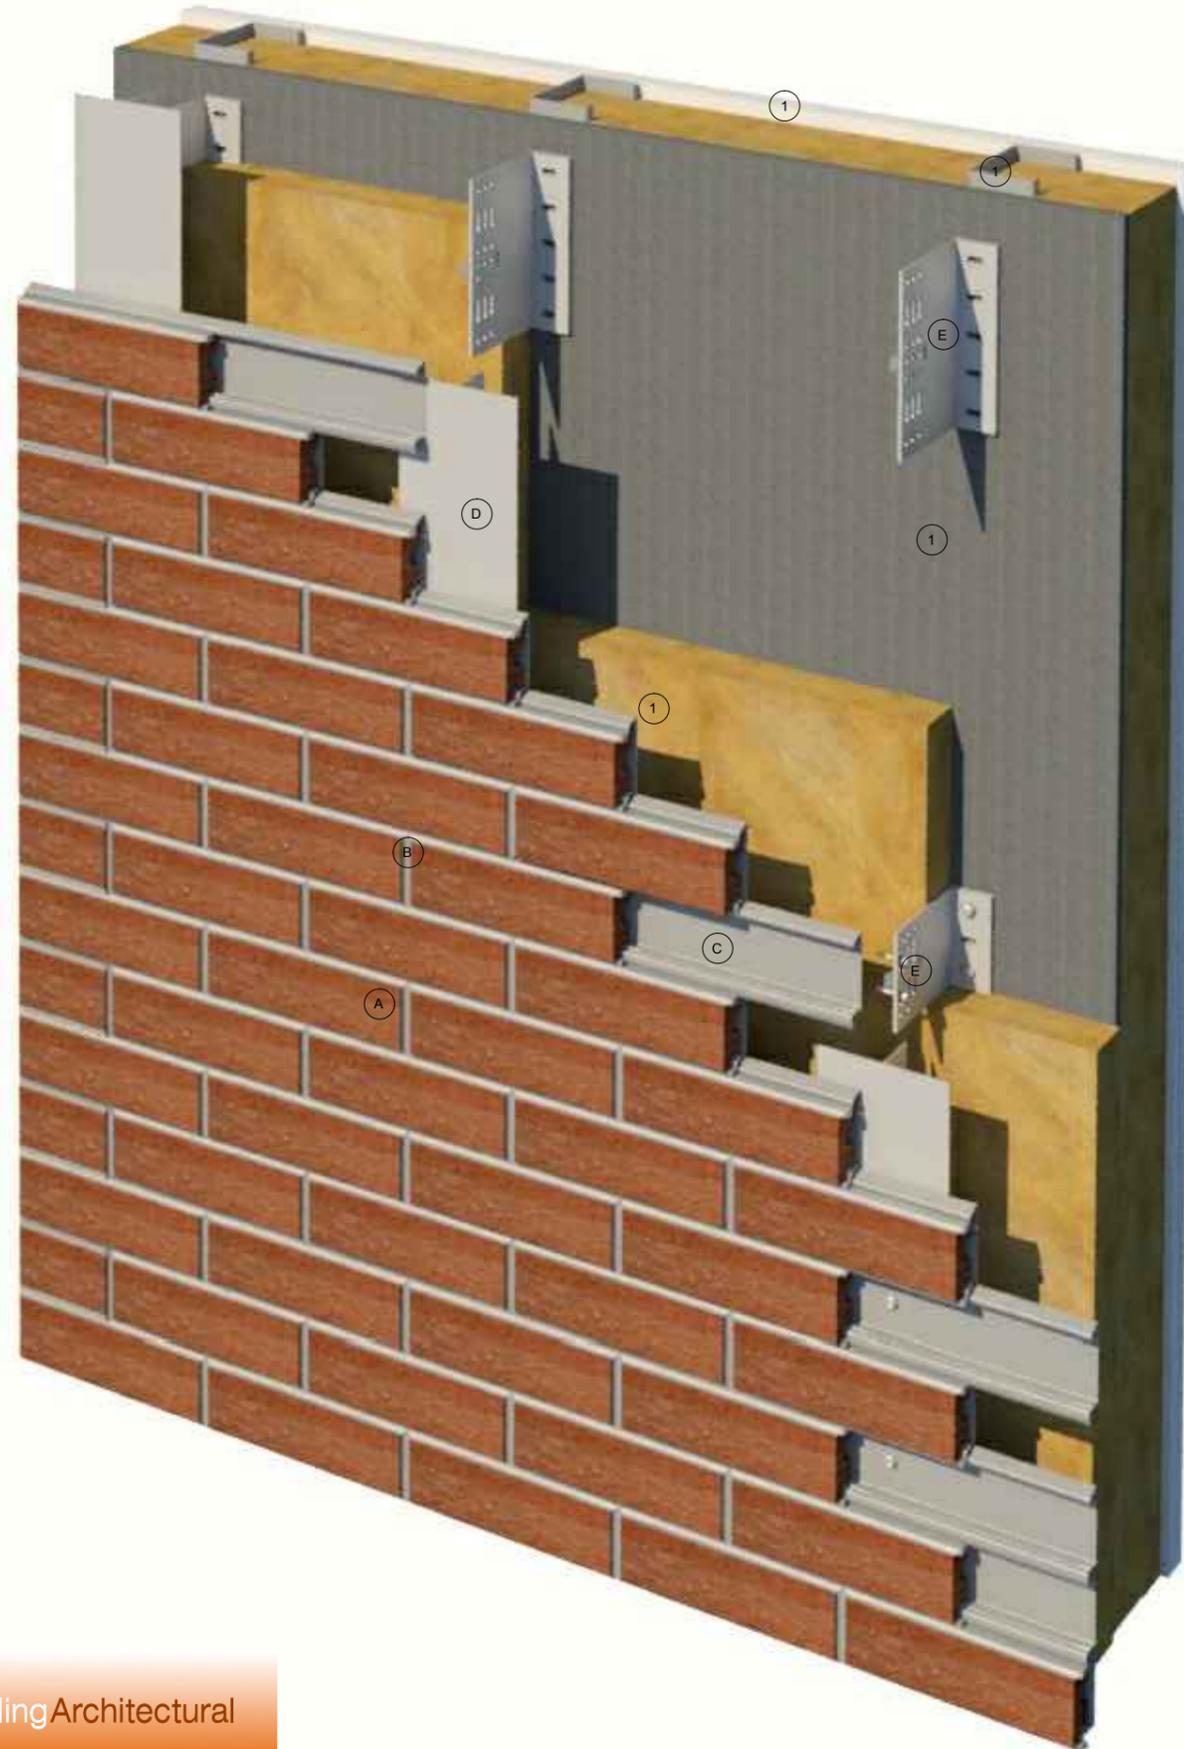

| FINISHES | KEY COMPONENT LEGEND |
|---|-----------------------------------------------------------------|
| VARIOUS FINISHES | (A) CORIUM BRICK SYSTEM. SIZE 2 1/4" (57mm) x 7 5/8" (194mm) |
| EASIPPOINT SAND LIME/ POLYMER CEMENT POINTING MORTAR VARIOUS FINISHES | (B) MORTAR |
| GALVANIZED | (C) CORIUM INTERLOCKING STEEL TRAYS |
| GRADE 6063T6 MILL FINISH | (D) VERTICAL ALUMINIUM T SECTION SUPPORT |
| GRADE 6063T6 MILL FINISH | (E) ALUMINIUM BRACKET WITH ISOLATION PAD |
| VARIOUS FINISHES | (F) CORNER CORIUM BRICK SLIP UNITS WITH BONDED CLIP |
| MASTIC SEALANT WITH AEROFIL OR SIMILAR FILLER | (G) SEALANT |
| INSULATION BREATHER MEMBRANE GYPSUM BOARD SHEATHING STEEL STRUCTURE / CMU STRUCTURE COPINGS, SILLS OR FLASHINGS | (1) INDICATIVE FINISHES NOT BY TELLING: |

| Rev. | Date | Comments |
|------|------|----------|
| | | |



Telling Architectural Systems LLC
 10 Worthington Road
 Suite K
 Cranston
 RI 02920
 Tel: (401) 632-4577
 Fax: (401) 632-4801

© Telling Architectural Systems LLC
 Do not scale from this drawing. If in doubt ask

Material :
CORIUM BRICK SYTEM


Series :
**BU SERIES
 VERTICAL T TO SFS**

Drawing Title :
**SYSTEM COMPONENTS AND
 NOTES**

Scale :
1 : 5
 Drawn : HB
 Date : NOV 14

| Size | Drawing No. | Rev. |
|------|--------------|------|
| A3 | COR-BU-INDEX | A |



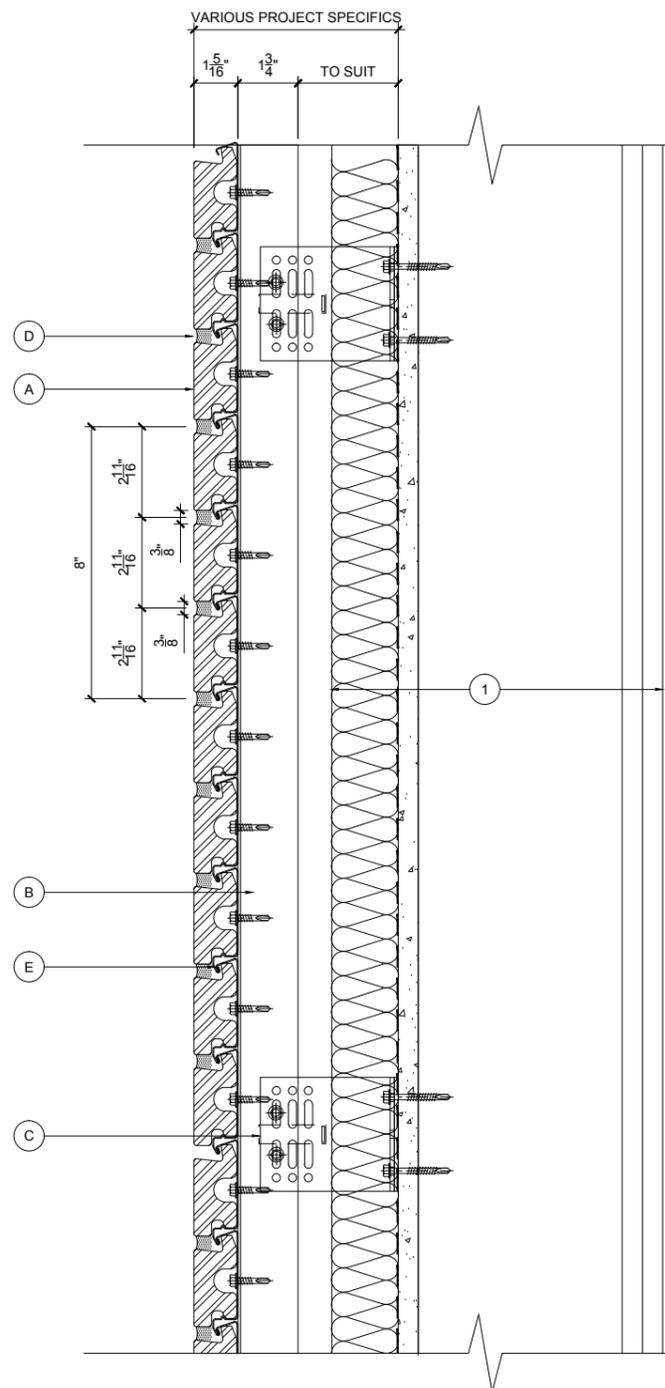

VERTICAL SECTION

KEY COMPONENT LEGEND

- (A) CORIUM BRICK SYSTEM.
SIZE 2 1/4" (57mm) x 7 5/8" (194mm)
- (B) MORTAR
- (C) CORIUM INTERLOCKING STEEL TRAYS
- (D) VERTICAL ALUMINIUM T SECTION SUPPORT
- (E) ALUMINIUM BRACKET WITH ISOLATION PAD
- (F) CORNER CORIUM BRICK SLIP UNITS WITH BONDED CLIP
- (G) SEALANT

- 1 INDICATIVE FINISHES NOT BY TELLING:

NOTE:
THESE STANDARD DETAILS DO NOT
INCORPORATE FIRE BARRIER
REQUIREMENTS AROUND WINDOW
OPENINGS AND FLOOR SLABS.
THESE INTERFACING
REQUIREMENTS MUST BE
REVIEWED WITH THE LOCAL FIRE
INSPECTOR BEFORE FINALISATION
OF DETAILS.

| Rev. | Date | Comments |
|------|------|----------|
|------|------|----------|



Telling Architectural Systems LLC
10 Worthington Road
Suite K
Cranston
RI 02920
Tel : (401) 632-4577
Fax : (401) 632-4801

© Telling Architectural Systems LLC
Do not scale from this drawing. If in doubt ask

Material :
CORIUM BRICK SYSTEM

Series :
**BU SERIES
VERTICAL T TO SFS**

Drawing Title :
VERTICAL SECTION

Scale :
1 : 5


Drawn : HB
Date : NOV 14

| Size | Drawing No. | Rev. |
|------|-------------|------|
| A3 | COR-BUD01 | A |

KEY COMPONENT LEGEND

- (A) CORIUM BRICK SYSTEM.
SIZE 2 1/4" (57mm) x 7 5/8" (194mm)
- (B) MORTAR
- (C) CORIUM INTERLOCKING STEEL TRAYS
- (D) VERTICAL ALUMINIUM T SECTION SUPPORT
- (E) ALUMINIUM BRACKET WITH ISOLATION PAD
- (F) CORNER CORIUM BRICK SLIP UNITS WITH BONDED CLIP
- (G) SEALANT

- 1 INDICATIVE FINISHES NOT BY TELLING:

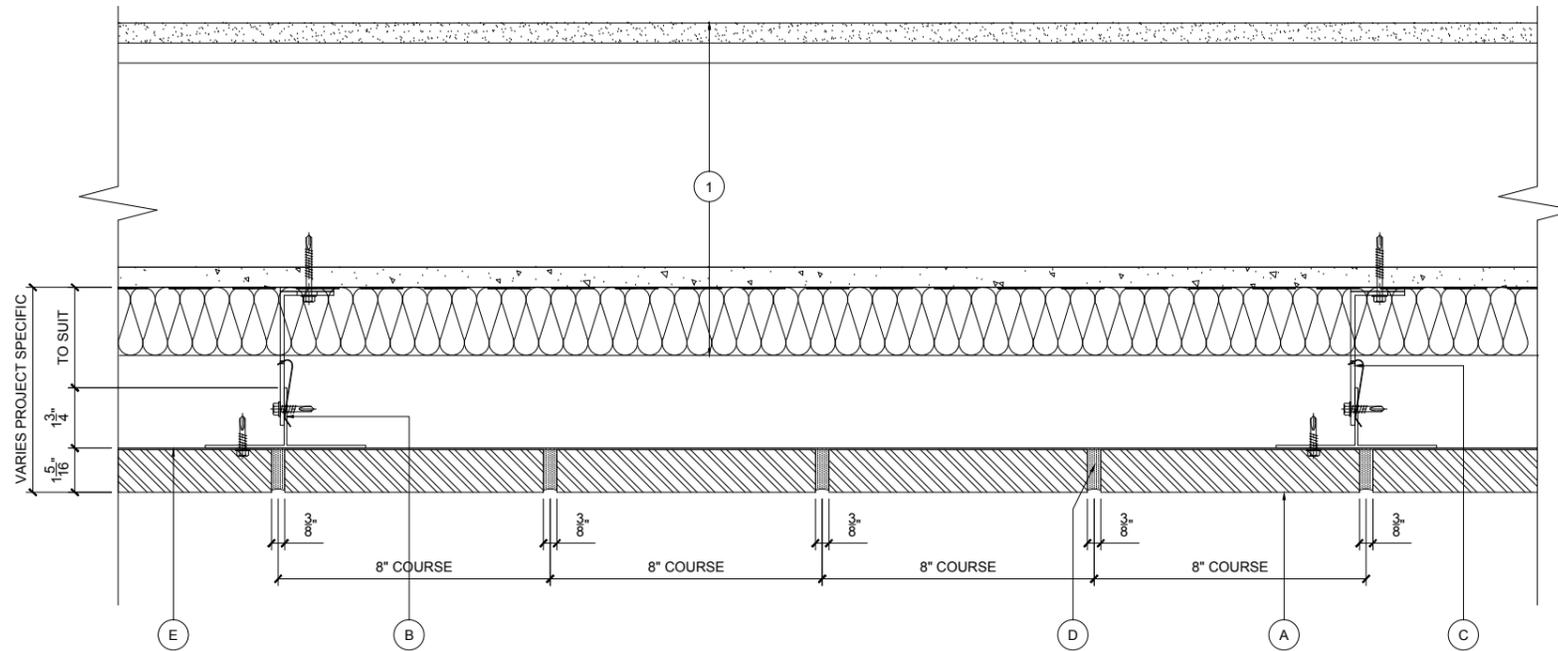

HORIZONTAL SECTION

NOTE:
THESE STANDARD DETAILS DO NOT
INCORPORATE FIRE BARRIER
REQUIREMENTS AROUND WINDOW
OPENINGS AND FLOOR SLABS.
THESE INTERFACING
REQUIREMENTS MUST BE
REVIEWED WITH THE LOCAL FIRE
INSPECTOR BEFORE FINALISATION
OF DETAILS.

| Rev. | Date | Comments |
|------|------|----------|
| | | |



Telling Architectural Systems LLC
10 Worthington Road
Suite K
Cranston
RI 02920
Tel : (401) 632-4577
Fax : (401) 632-4801

© Telling Architectural Systems LLC
Do not scale from this drawing. If in doubt ask

Material :
CORIUM BRICK SYSTEM


Series :
**BU SERIES
VERTICAL T TO SFS**

Drawing Title :
HORIZONTAL SECTION

Scale :
1 : 5

Drawn : HB
Date : NOV 14

| Size | Drawing No. | Rev. |
|------|-------------|------|
| A3 | COR-BUD02 | A |

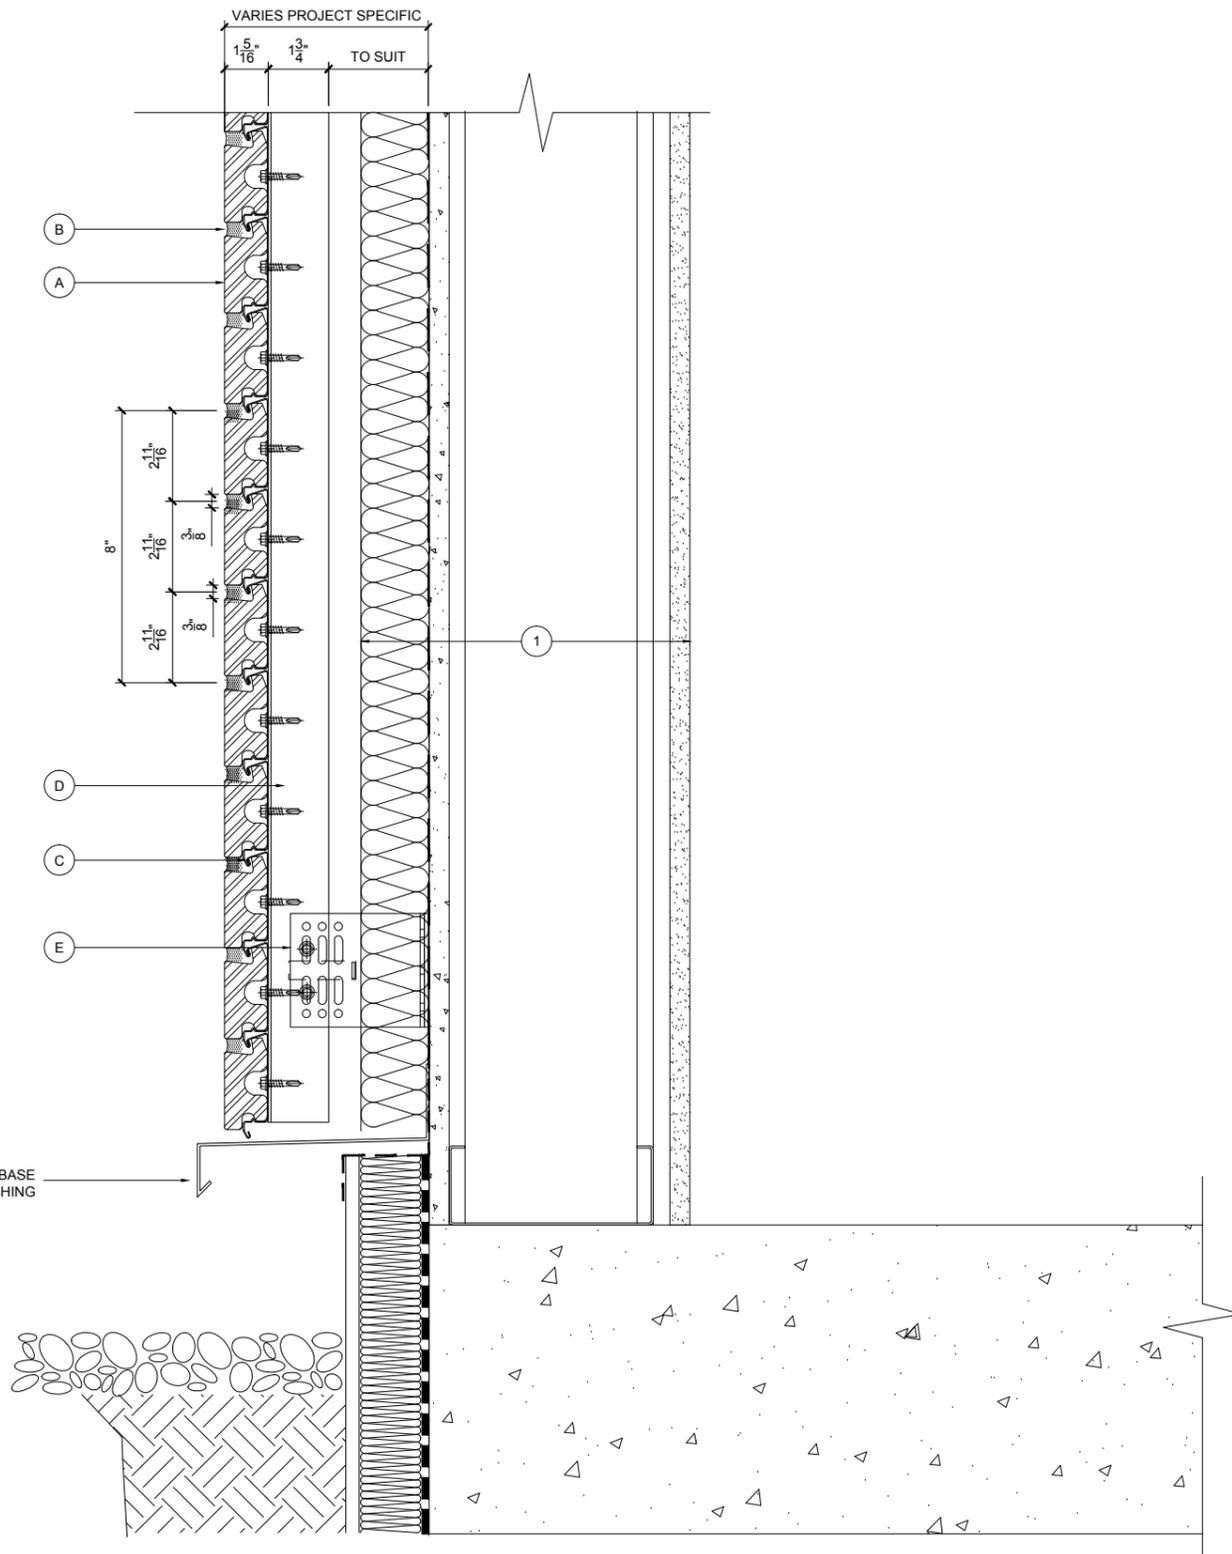

OPTIONAL ALUMINIUM BASE FLASHING

BASE DETAIL

KEY COMPONENT LEGEND

- (A) CORIUM BRICK SYSTEM.
SIZE 2 1/4" (57mm) x 7 5/8" (194mm)
- (B) MORTAR
- (C) CORIUM INTERLOCKING STEEL TRAYS
- (D) VERTICAL ALUMINIUM T SECTION SUPPORT
- (E) ALUMINIUM BRACKET WITH ISOLATION PAD
- (F) CORNER CORIUM BRICK SLIP UNITS WITH BONDED CLIP
- (G) SEALANT

- (1) INDICATIVE FINISHES NOT BY TELLING:

| Rev. | Date | Comments |
|------|------|----------|
| | | |



Telling Architectural Systems LLC
 10 Worthington Road
 Suite K
 Cranston
 RI 02920
 Tel: (401) 632-4577
 Fax: (401) 632-4801

© Telling Architectural Systems LLC
 Do not scale from this drawing. If in doubt ask

Material :
CORIUM BRICK SYSTEM

Series :
**BU SERIES
 VERTICAL T TO SFS**


Drawing Title :
BASE DETAIL

Scale :
1 : 5

Drawn : HB
 Date : NOV 14

| Size | Drawing No. | Rev. |
|------|-------------|------|
| A3 | COR-BUD03 | A |

NOTE:
 THESE STANDARD DETAILS DO NOT
 INCORPORATE FIRE BARRIER
 REQUIREMENTS AROUND WINDOW
 OPENINGS AND FLOOR SLABS.
 THESE INTERFACING
 REQUIREMENTS MUST BE
 REVIEWED WITH THE LOCAL FIRE
 INSPECTOR BEFORE FINALISATION
 OF DETAILS.

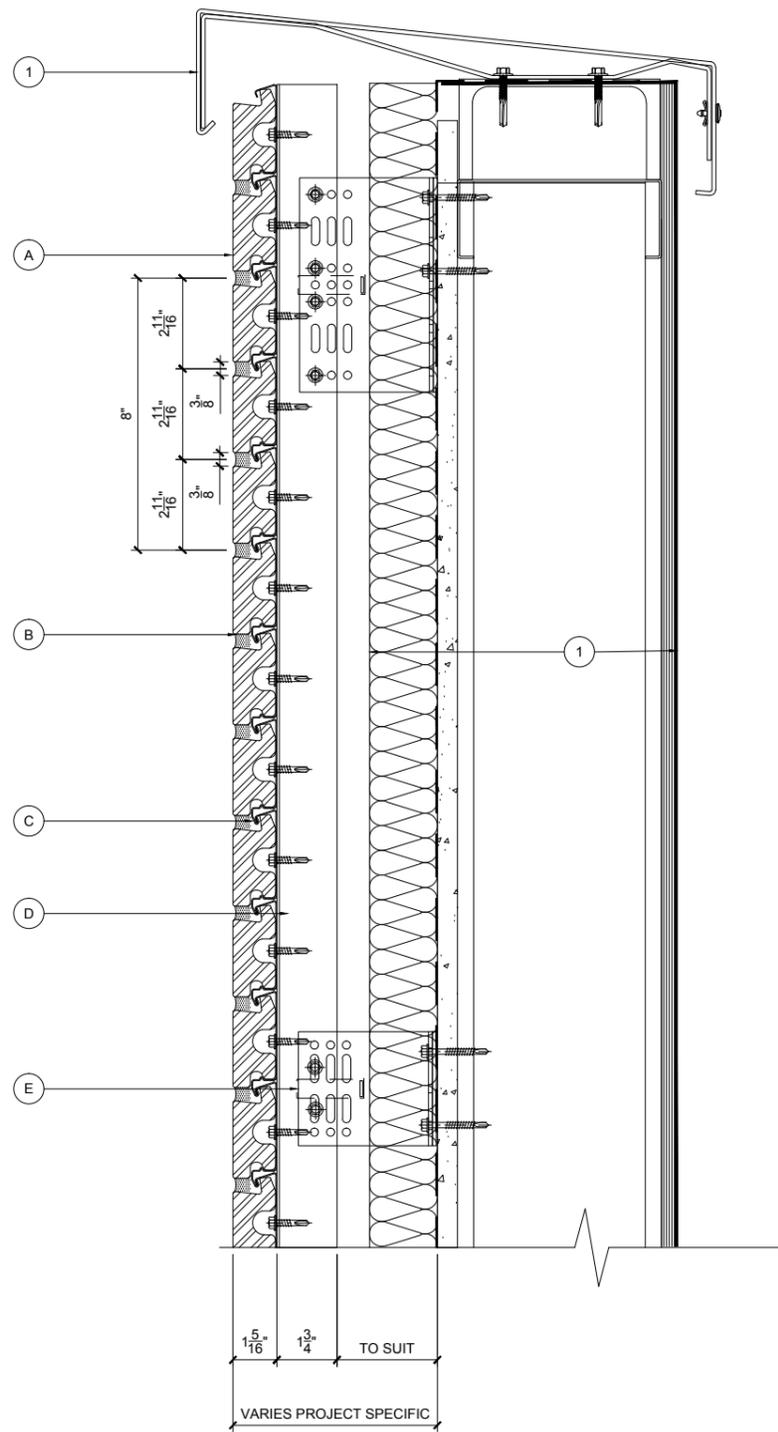

PARAPET DETAIL

NOTE:
THESE STANDARD DETAILS DO NOT
INCORPORATE FIRE BARRIER
REQUIREMENTS AROUND WINDOW
OPENINGS AND FLOOR SLABS.
THESE INTERFACING
REQUIREMENTS MUST BE
REVIEWED WITH THE LOCAL FIRE
INSPECTOR BEFORE FINALISATION
OF DETAILS.

KEY COMPONENT LEGEND

- (A) CORIUM BRICK SYSTEM.
SIZE 2 1/4" (57mm) x 7 5/8" (194mm)
- (B) MORTAR
- (C) CORIUM INTERLOCKING STEEL TRAYS
- (D) VERTICAL ALUMINIUM T SECTION SUPPORT
- (E) ALUMINIUM BRACKET WITH ISOLATION PAD
- (F) CORNER CORIUM BRICK SLIP UNITS WITH BONDED CLIP
- (G) SEALANT

- (1) INDICATIVE FINISHES NOT BY TELLING:

| Rev. | Date | Comments |
|------|------|----------|
| | | |



Telling Architectural Systems LLC
10 Worthington Road
Suite K
Cranton
RI 02920
Tel : (401) 632-4577
Fax : (401) 632-4801

© Telling Architectural Systems LLC
Do not scale from this drawing. If in doubt ask


Material :
CORIUM BRICK SYSTEM

Series :
**BU SERIES
VERTICAL T TO SFS**

Drawing Title :
PARAPET DETAIL


| | |
|-------------------------|------------------|
| Scale : 1 : 5 | Drawn : HB |
| | Date : NOV 14 |

| Size | Drawing No. | Rev. |
|-----------|------------------|----------|
| A3 | COR-BUD04 | A |

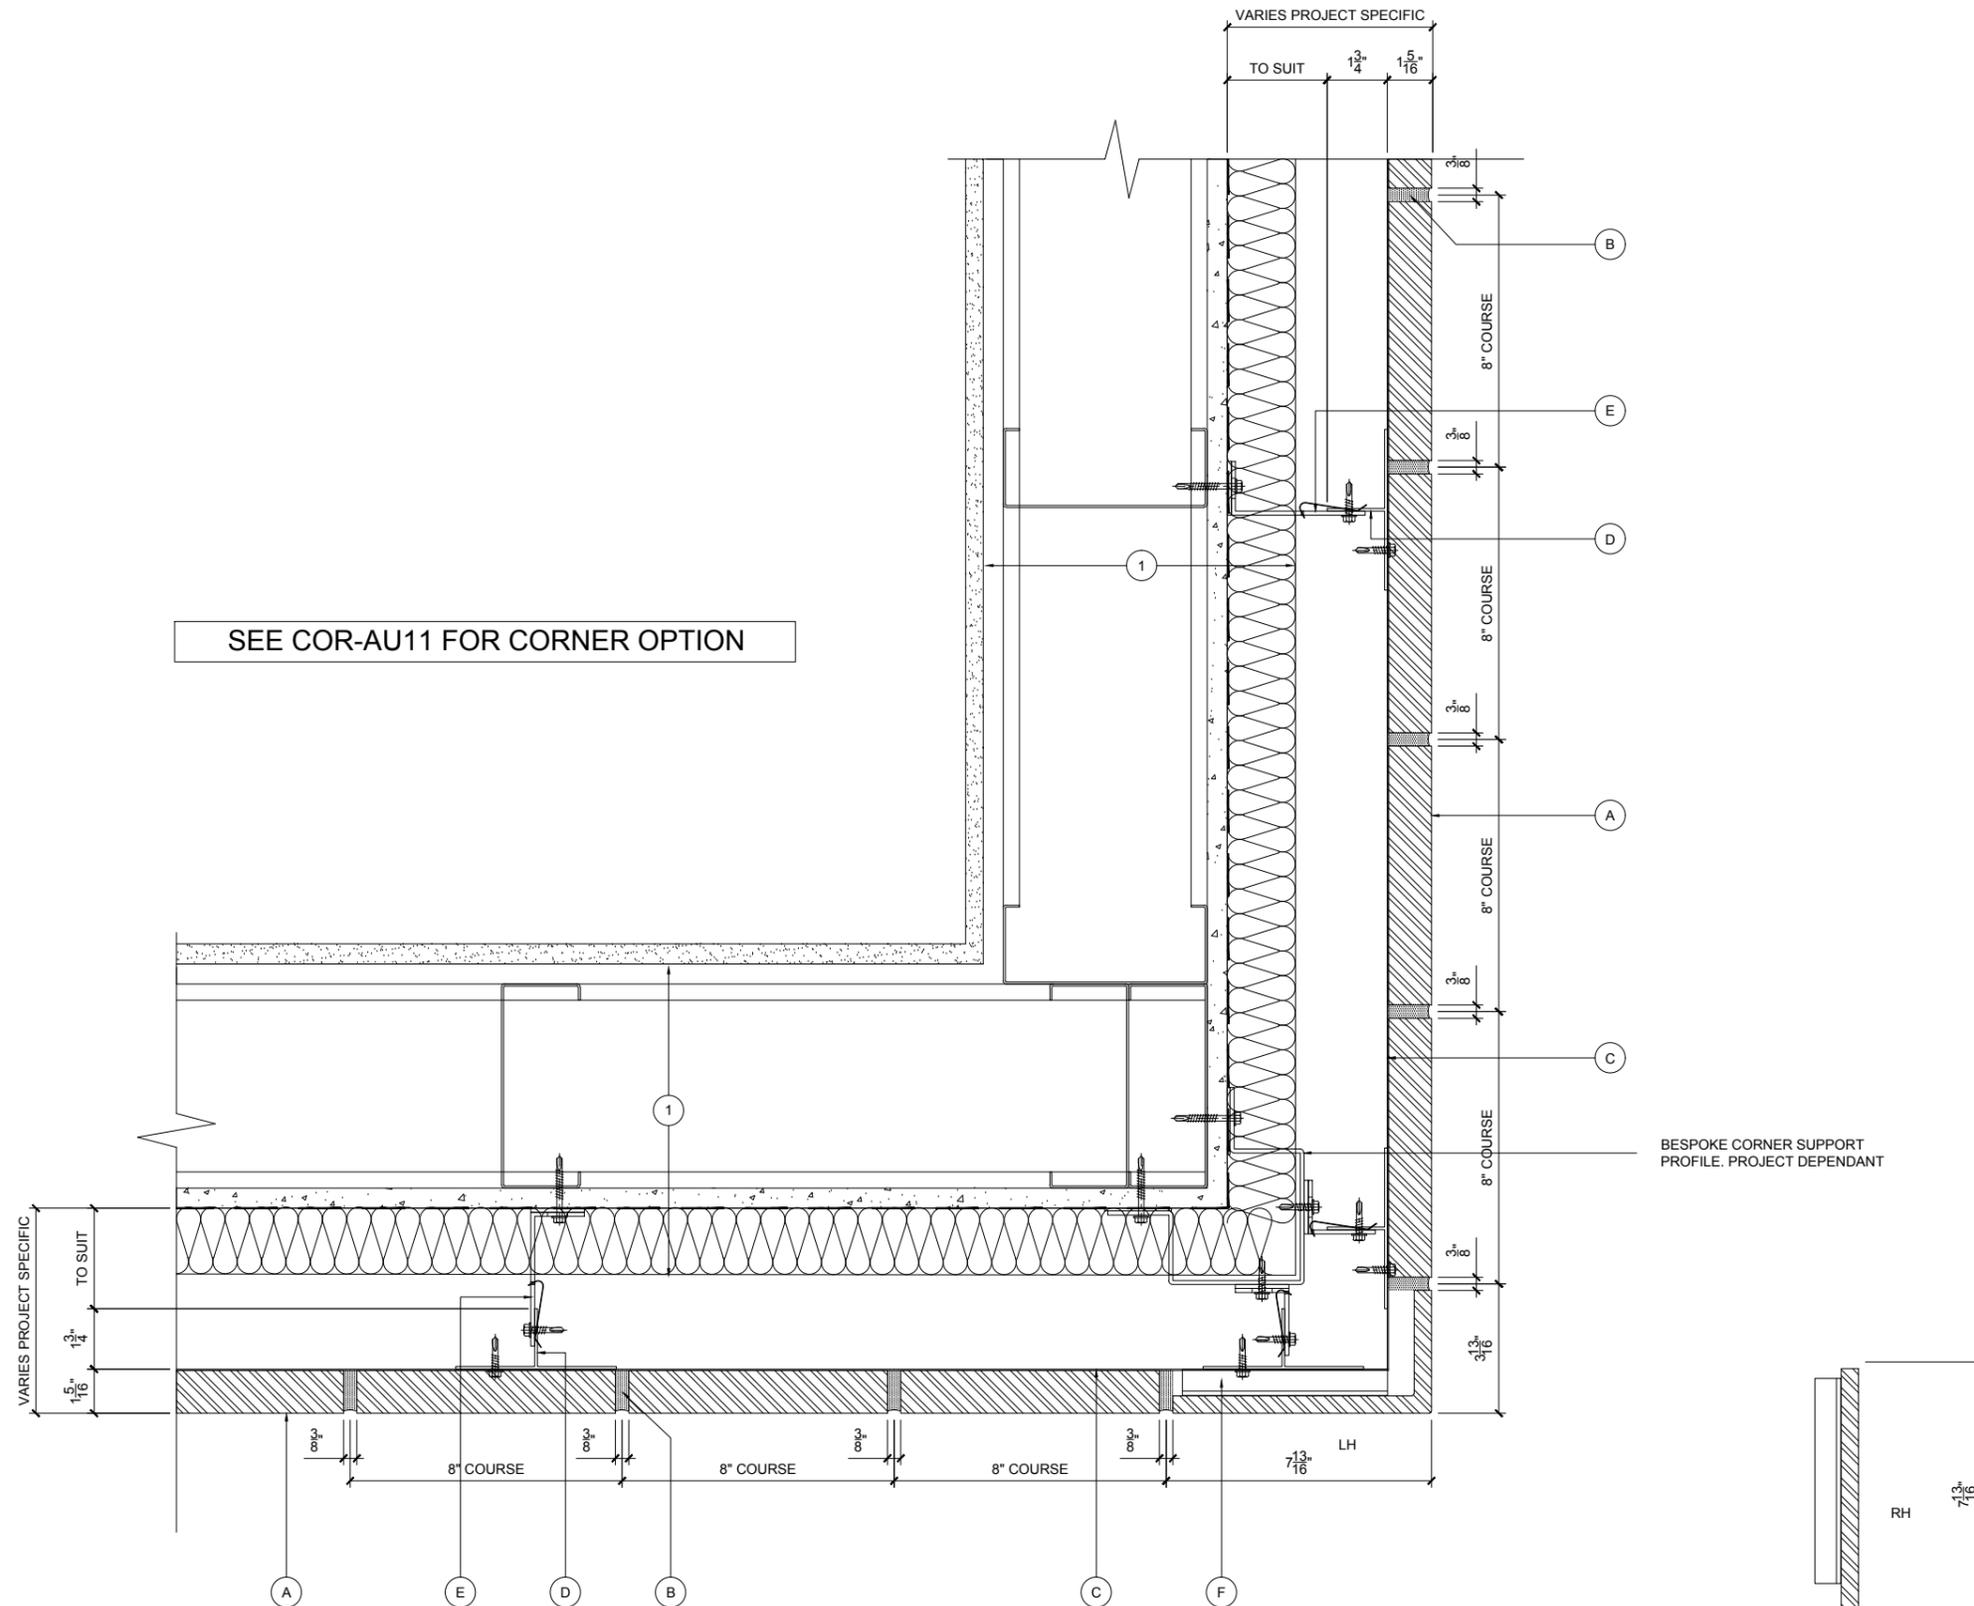

SEE COR-AU11 FOR CORNER OPTION

BESPOKE CORNER SUPPORT PROFILE. PROJECT DEPENDANT

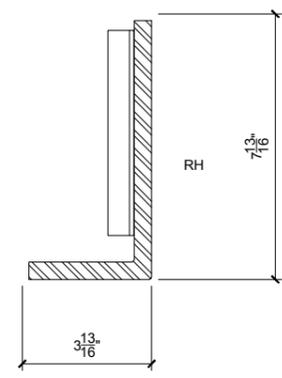

RIGHT HAND ORIENTATION


EXTERNAL CORNER BRICK UNITS

NOTE:
THESE STANDARD DETAILS DO NOT INCORPORATE FIRE BARRIER REQUIREMENTS AROUND WINDOW OPENINGS AND FLOOR SLABS. THESE INTERFACING REQUIREMENTS MUST BE REVIEWED WITH THE LOCAL FIRE INSPECTOR BEFORE FINALISATION OF DETAILS.

KEY COMPONENT LEGEND

- (A) CORIUM BRICK SYSTEM. SIZE 2 1/4" (57mm) x 7 5/8" (194mm)
- (B) MORTAR
- (C) CORIUM INTERLOCKING STEEL TRAYS
- (D) VERTICAL ALUMINIUM T SECTION SUPPORT
- (E) ALUMINIUM BRACKET WITH ISOLATION PAD
- (F) CORNER CORIUM BRICK SLIP UNITS WITH BONDED CLIP
- (G) SEALANT
- 1 INDICATIVE FINISHES NOT BY TELLING:

| Rev. | Date | Comments |
|---|-------------|----------|
|  Telling Architectural Systems LLC 10 Worthington Road Suite K Cranston RI 02920 Tel: (401) 632-4577 Fax: (401) 632-4801 | | |
| © Telling Architectural Systems LLC Do not scale from this drawing. If in doubt ask | | |
| Material: | | |
| CORIUM BRICK SYSTEM | | |
| Series: | | |
| BU SERIES VERTICAL T TO SFS | | |
| Drawing Title: | | |
| EXTERNAL CORNER BRICK UNITS | | |
| Scale: | Drawn: | Rev. |
| 1 : 5 | HB | |
| Date: | NOV 14 | |
| Size | Drawing No. | Rev. |
| A3 | COR-BUD05 | A |

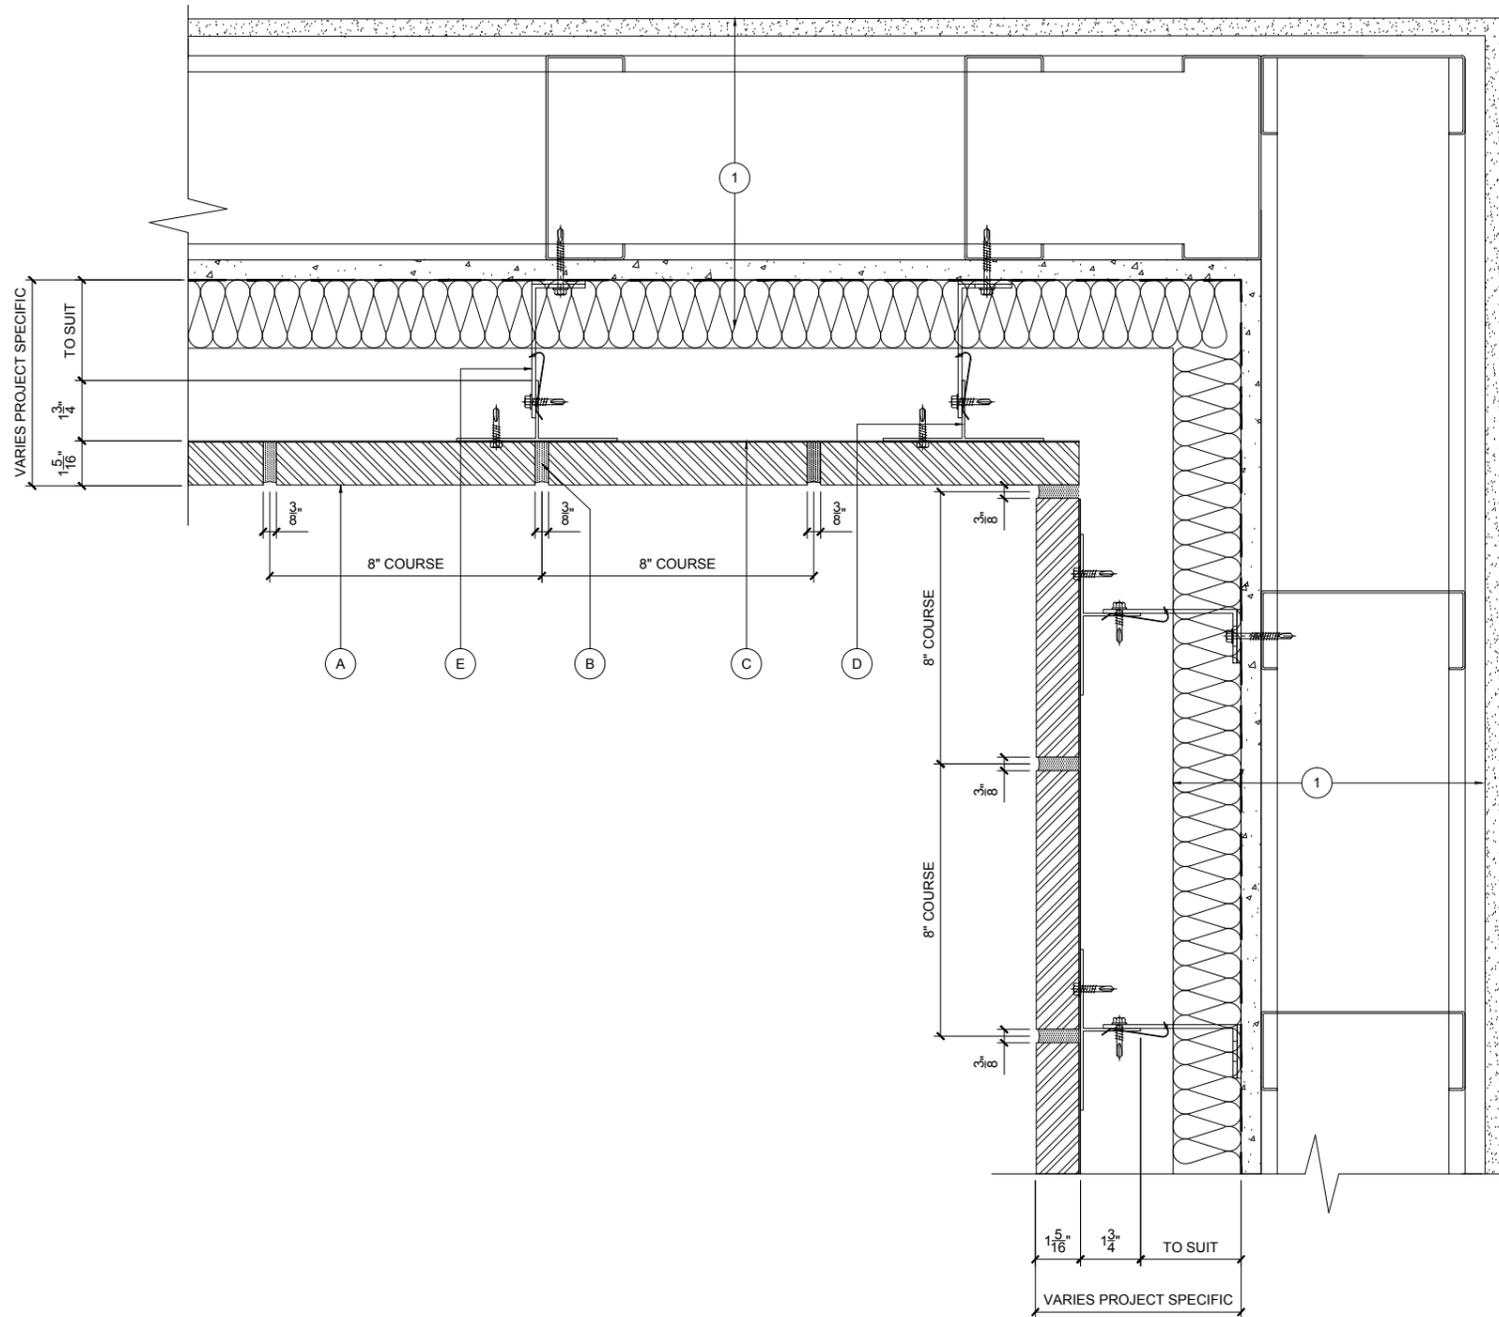

KEY COMPONENT LEGEND

- (A) CORIUM BRICK SYSTEM.
SIZE 2 1/4" (57mm) x 7 5/8" (194mm)
- (B) MORTAR
- (C) CORIUM INTERLOCKING STEEL TRAYS
- (D) VERTICAL ALUMINIUM T SECTION SUPPORT
- (E) ALUMINIUM BRACKET WITH ISOLATION PAD
- (F) CORNER CORIUM BRICK SLIP UNITS WITH BONDED CLIP
- (G) SEALANT

- (1) INDICATIVE FINISHES NOT BY TELLING:

| Rev. | Date | Comments |
|------|------|----------|
| | | |

 **Telling Architectural**

Telling Architectural Systems LLC
 10 Worthington Road
 Suite K
 Cranston
 RI 02920
 Tel : (401) 632-4577
 Fax : (401) 632-4801

© Telling Architectural Systems LLC
 Do not scale from this drawing. If in doubt ask

Material :
CORIUM BRICK SYSTEM

Series :
**BU SERIES
 VERTICAL T TO SFS**

Drawing Title :
INTERNAL CORNER DETAIL


Scale :
1 : 5

Drawn : HB
 Date : NOV 14

| Size | Drawing No. | Rev. |
|------|-------------|------|
| A3 | COR-BUD06 | A |

INTERNAL CORNER DETAIL

NOTE:
 THESE STANDARD DETAILS DO NOT
 INCORPORATE FIRE BARRIER
 REQUIREMENTS AROUND WINDOW
 OPENINGS AND FLOOR SLABS.
 THESE INTERFACING
 REQUIREMENTS MUST BE
 REVIEWED WITH THE LOCAL FIRE
 INSPECTOR BEFORE FINALISATION
 OF DETAILS.

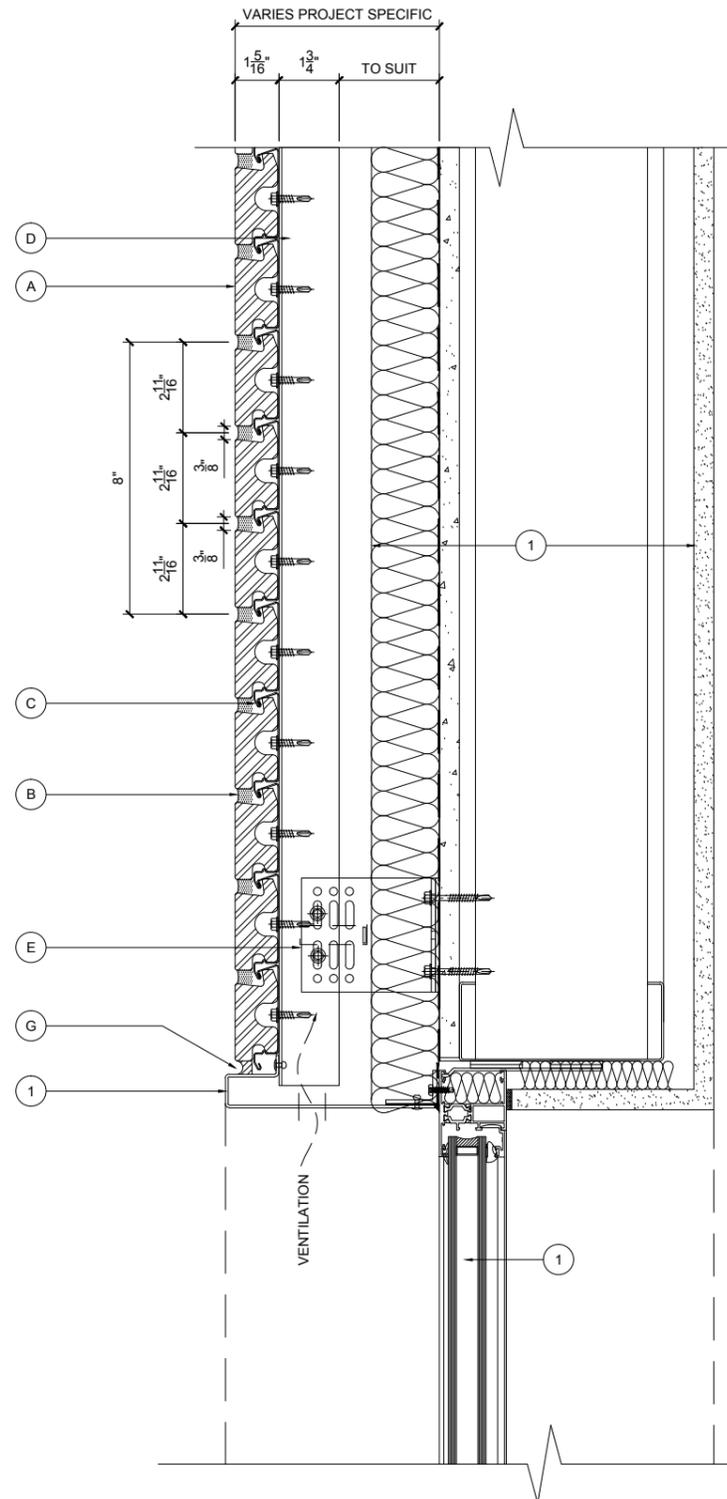

WINDOW HEAD DETAIL

NOTE:
THESE STANDARD DETAILS DO NOT
INCORPORATE FIRE BARRIER
REQUIREMENTS AROUND WINDOW
OPENINGS AND FLOOR SLABS.
THESE INTERFACING
REQUIREMENTS MUST BE
REVIEWED WITH THE LOCAL FIRE
INSPECTOR BEFORE FINALISATION
OF DETAILS.

KEY COMPONENT LEGEND

- (A) CORIUM BRICK SYSTEM.
SIZE 2 1/4" (57mm) x 7 5/8" (194mm)
- (B) MORTAR
- (C) CORIUM INTERLOCKING STEEL TRAYS
- (D) VERTICAL ALUMINIUM T SECTION SUPPORT
- (E) ALUMINIUM BRACKET WITH ISOLATION PAD
- (F) CORNER CORIUM BRICK SLIP UNITS WITH BONDED CLIP
- (G) SEALANT
- (1) INDICATIVE FINISHES NOT BY TELLING:

| Rev. | Date | Comments |
|------|------|----------|
|------|------|----------|



Telling Architectural Systems LLC
10 Worthington Road
Suite K
Cranston
RI 02920
Tel : (401) 632-4577
Fax : (401) 632-4801

© Telling Architectural Systems LLC
Do not scale from this drawing. If in doubt ask

Material :
CORIUM BRICK SYSTEM

Series :
**BU SERIES
VERTICAL T TO SFS**

Drawing Title :
WINDOW HEAD DETAIL

Scale :
1 : 5


Drawn : HB
Date : NOV 14

| Size | Drawing No. | Rev. |
|------|-------------|------|
| A3 | COR-BUD07 | A |

KEY COMPONENT LEGEND

- (A) CORIUM BRICK SYSTEM.
SIZE 2 1/4" (57mm) x 7 5/8" (194mm)
- (B) MORTAR
- (C) CORIUM INTERLOCKING STEEL TRAYS
- (D) VERTICAL ALUMINIUM T SECTION SUPPORT
- (E) ALUMINIUM BRACKET WITH ISOLATION PAD
- (F) CORNER CORIUM BRICK SLIP UNITS WITH BONDED CLIP
- (G) SEALANT

- (1) INDICATIVE FINISHES NOT BY TELLING:

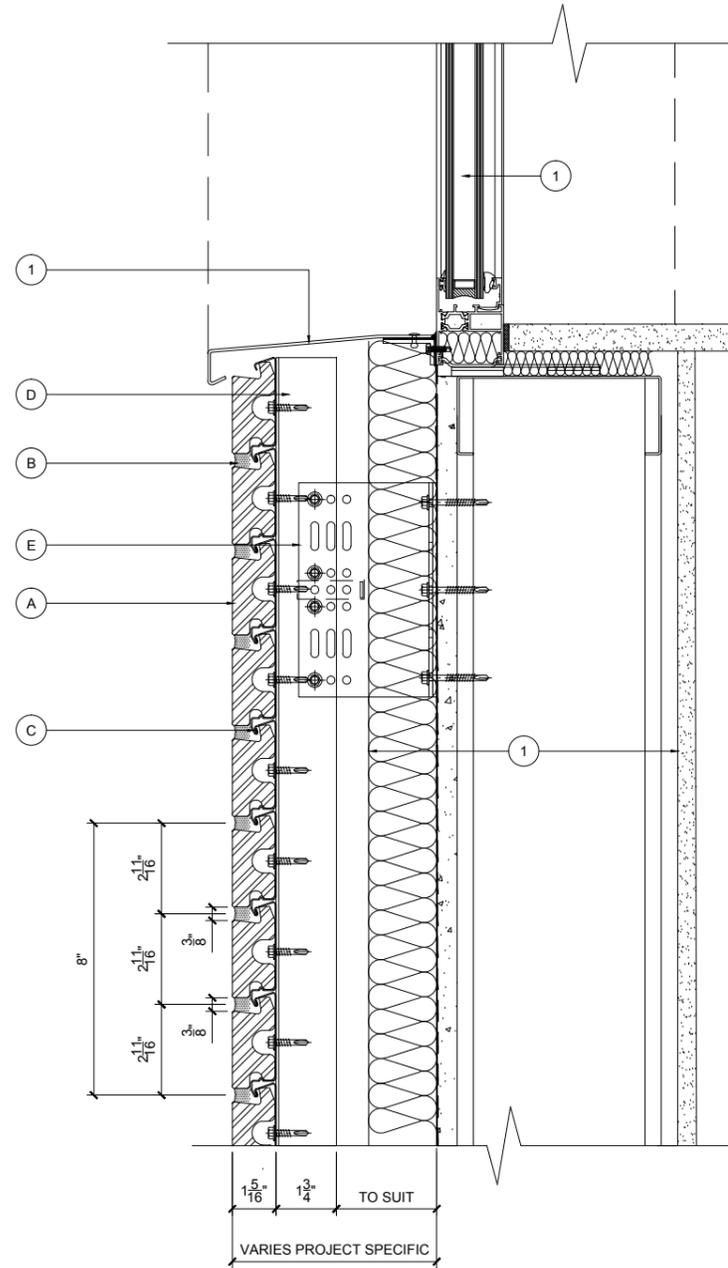

WINDOW CILL DETAIL

NOTE:
THESE STANDARD DETAILS DO NOT
INCORPORATE FIRE BARRIER
REQUIREMENTS AROUND WINDOW
OPENINGS AND FLOOR SLABS.
THESE INTERFACING
REQUIREMENTS MUST BE
REVIEWED WITH THE LOCAL FIRE
INSPECTOR BEFORE FINALISATION
OF DETAILS.

| Rev. | Date | Comments |
|------|------|----------|
|------|------|----------|



Telling Architectural Systems LLC
 10 Worthington Road
 Suite K
 Cranston
 RI 02920
 Tel: (401) 632-4577
 Fax: (401) 632-4801

© Telling Architectural Systems LLC
 Do not scale from this drawing. If in doubt ask


Material :
CORIUM BRICK SYSTEM

Series :
**BU SERIES
 VERTICAL T TO SFS**

Drawing Title :
WINDOW CILL DETAIL

Scale :
1 : 5
 Drawn : HB
 Date : NOV 14

| Size | Drawing No. | Rev. |
|------|-------------|------|
| A3 | COR-BUD08 | A |

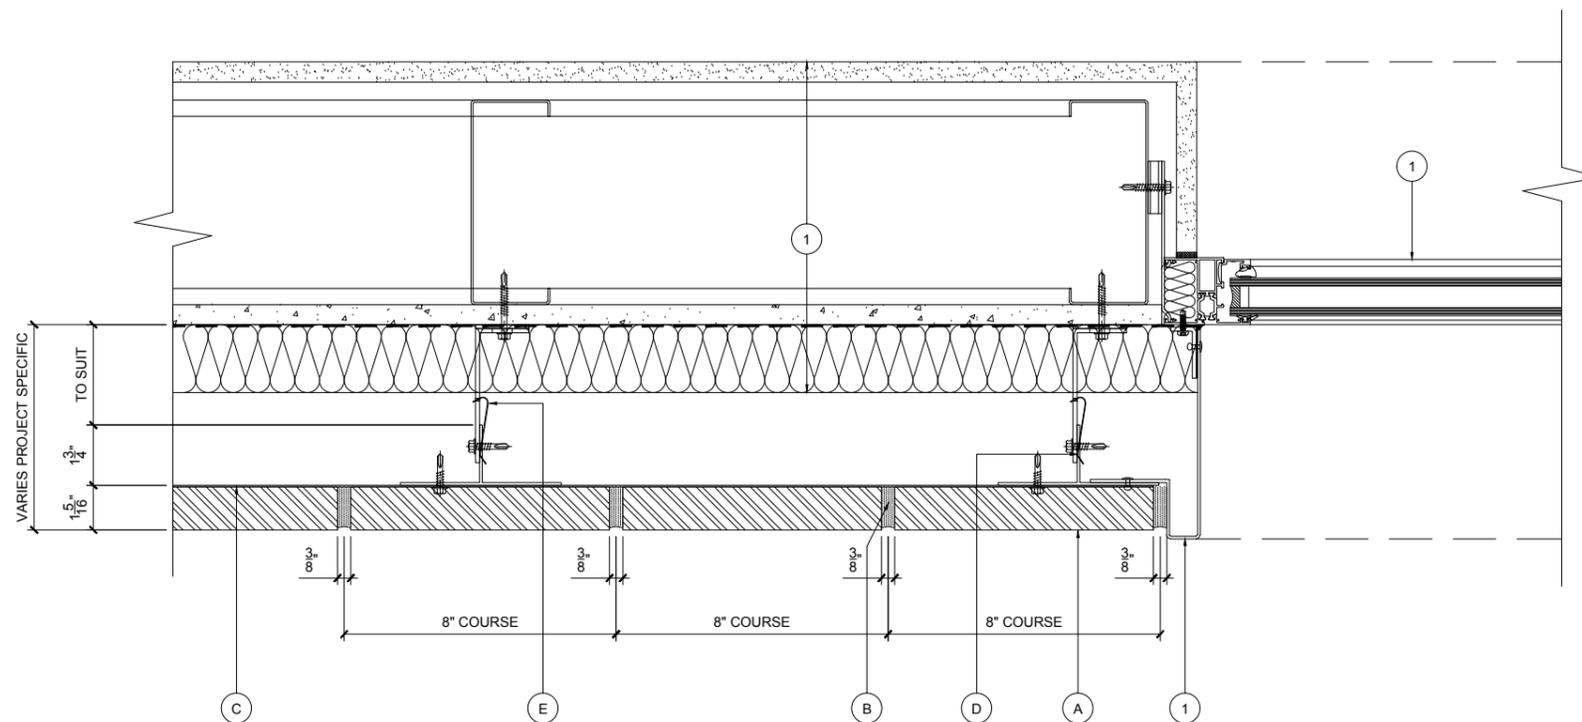

KEY COMPONENT LEGEND

- (A) CORIUM BRICK SYSTEM.
SIZE 2 1/4" (57mm) x 7 5/8" (194mm)
- (B) MORTAR
- (C) CORIUM INTERLOCKING STEEL TRAYS
- (D) VERTICAL ALUMINIUM T SECTION SUPPORT
- (E) ALUMINIUM BRACKET WITH ISOLATION PAD
- (F) CORNER CORIUM BRICK SLIP UNITS WITH BONDED CLIP
- (G) SEALANT

- (1) INDICATIVE FINISHES NOT BY TELLING:

| Rev. | Date | Comments |
|------|------|----------|
| | | |



Telling Architectural Systems LLC
 10 Worthington Road
 Suite K
 Cranston
 RI 02920
 Tel : (401) 632-4577
 Fax : (401) 632-4801

© Telling Architectural Systems LLC
 Do not scale from this drawing. If in doubt ask

Material :
CORIUM BRICK SYSTEM

Series :
**BU SERIES
 VERTICAL T TO SFS**


Drawing Title :
WINDOW JAMB DETAIL

Scale :
1 : 5
 Drawn : HB
 Date : NOV 14

| Size | Drawing No. | Rev. |
|------|-------------|------|
| A3 | COR-BUD09 | A |

WINDOW JAMB DETAIL

NOTE:
 THESE STANDARD DETAILS DO NOT
 INCORPORATE FIRE BARRIER
 REQUIREMENTS AROUND WINDOW
 OPENINGS AND FLOOR SLABS.
 THESE INTERFACING
 REQUIREMENTS MUST BE
 REVIEWED WITH THE LOCAL FIRE
 INSPECTOR BEFORE FINALISATION
 OF DETAILS.

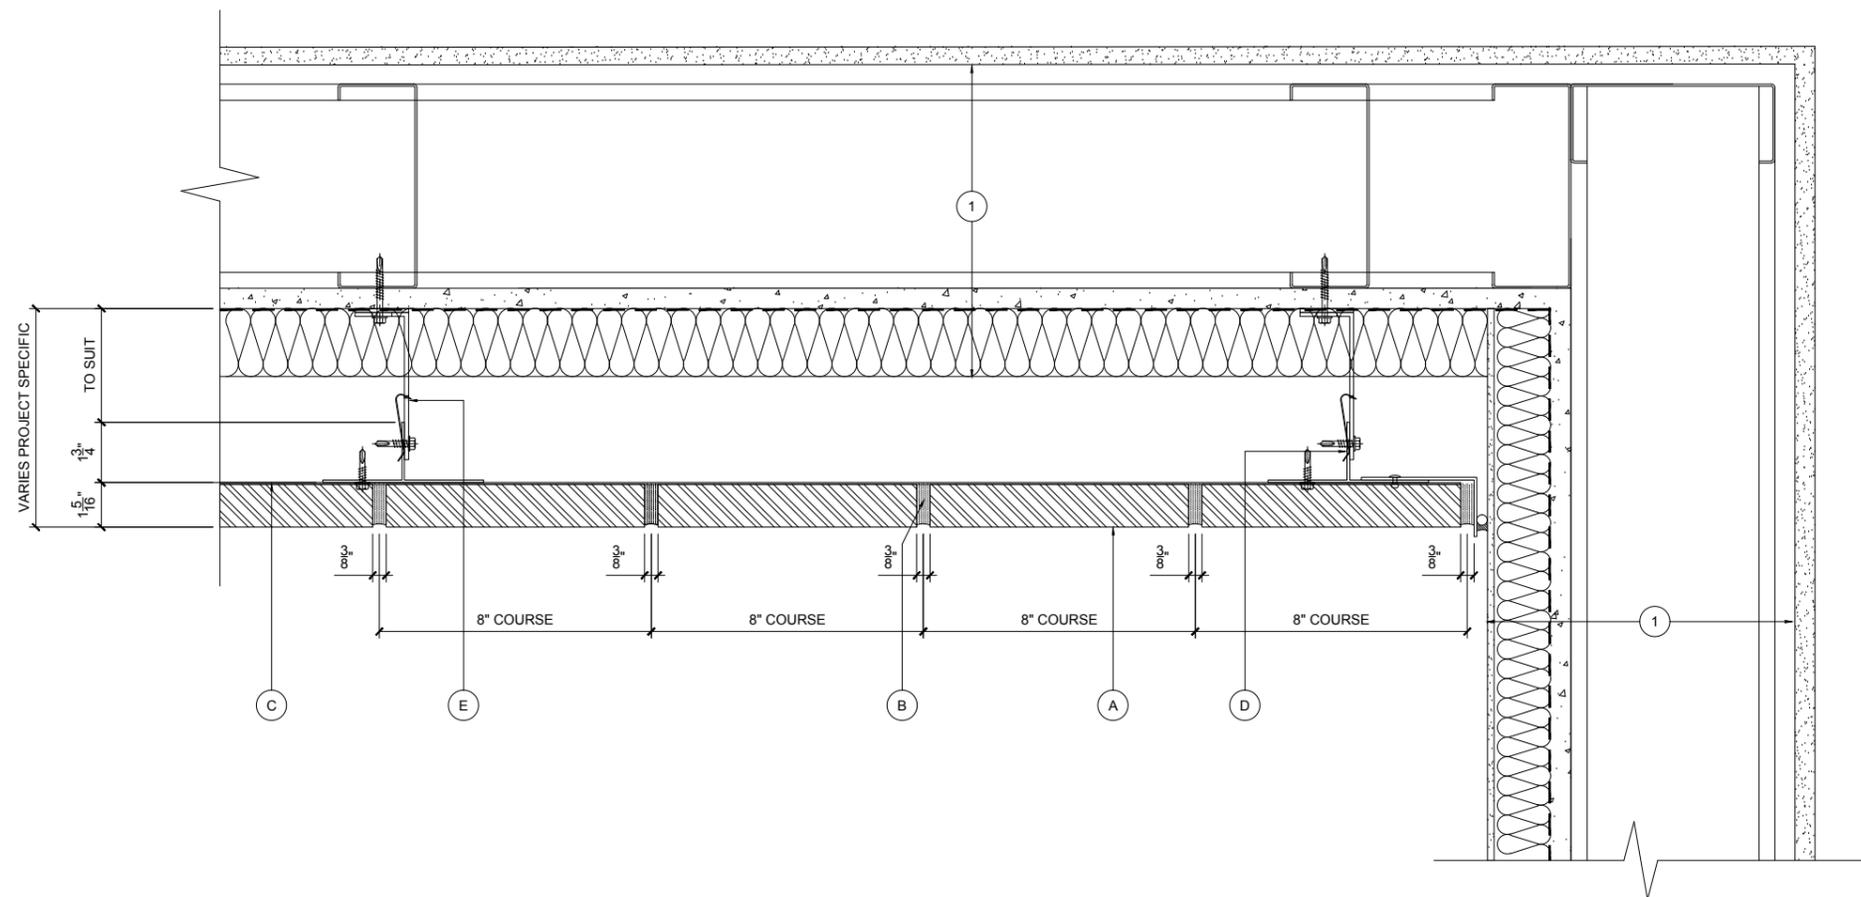

KEY COMPONENT LEGEND

- (A) CORIUM BRICK SYSTEM.
SIZE 2 1/4" (57mm) x 7 5/8" (194mm)
- (B) MORTAR
- (C) CORIUM INTERLOCKING STEEL TRAYS
- (D) VERTICAL ALUMINIUM T SECTION SUPPORT
- (E) ALUMINIUM BRACKET WITH ISOLATION PAD
- (F) CORNER CORIUM BRICK SLIP UNITS WITH BONDED CLIP
- (G) SEALANT

- (1) INDICATIVE FINISHES NOT BY TELLING:

| Rev. | Date | Comments |
|------|------|----------|
| | | |



Telling Architectural Systems LLC
 10 Worthington Road
 Suite K
 Cranston
 RI 02920
 Tel : (401) 632-4577
 Fax : (401) 632-4801

© Telling Architectural Systems LLC
 Do not scale from this drawing. If in doubt ask

Material :
CORIUM BRICK SYSTEM

Series :
**BU SERIES
 VERTICAL T TO SFS**

Drawing Title :
**CLADDING ABUTMENT
 DETAIL**


Scale :
1 : 5

Drawn : HB
 Date : NOV 14

| Size | Drawing No. | Rev. |
|------|-------------|------|
| A3 | COR-BUD10 | A |

CLADDING ABUTMENT DETAIL

NOTE:
 THESE STANDARD DETAILS DO NOT
 INCORPORATE FIRE BARRIER
 REQUIREMENTS AROUND WINDOW
 OPENINGS AND FLOOR SLABS.
 THESE INTERFACING
 REQUIREMENTS MUST BE
 REVIEWED WITH THE LOCAL FIRE
 INSPECTOR BEFORE FINALISATION
 OF DETAILS.

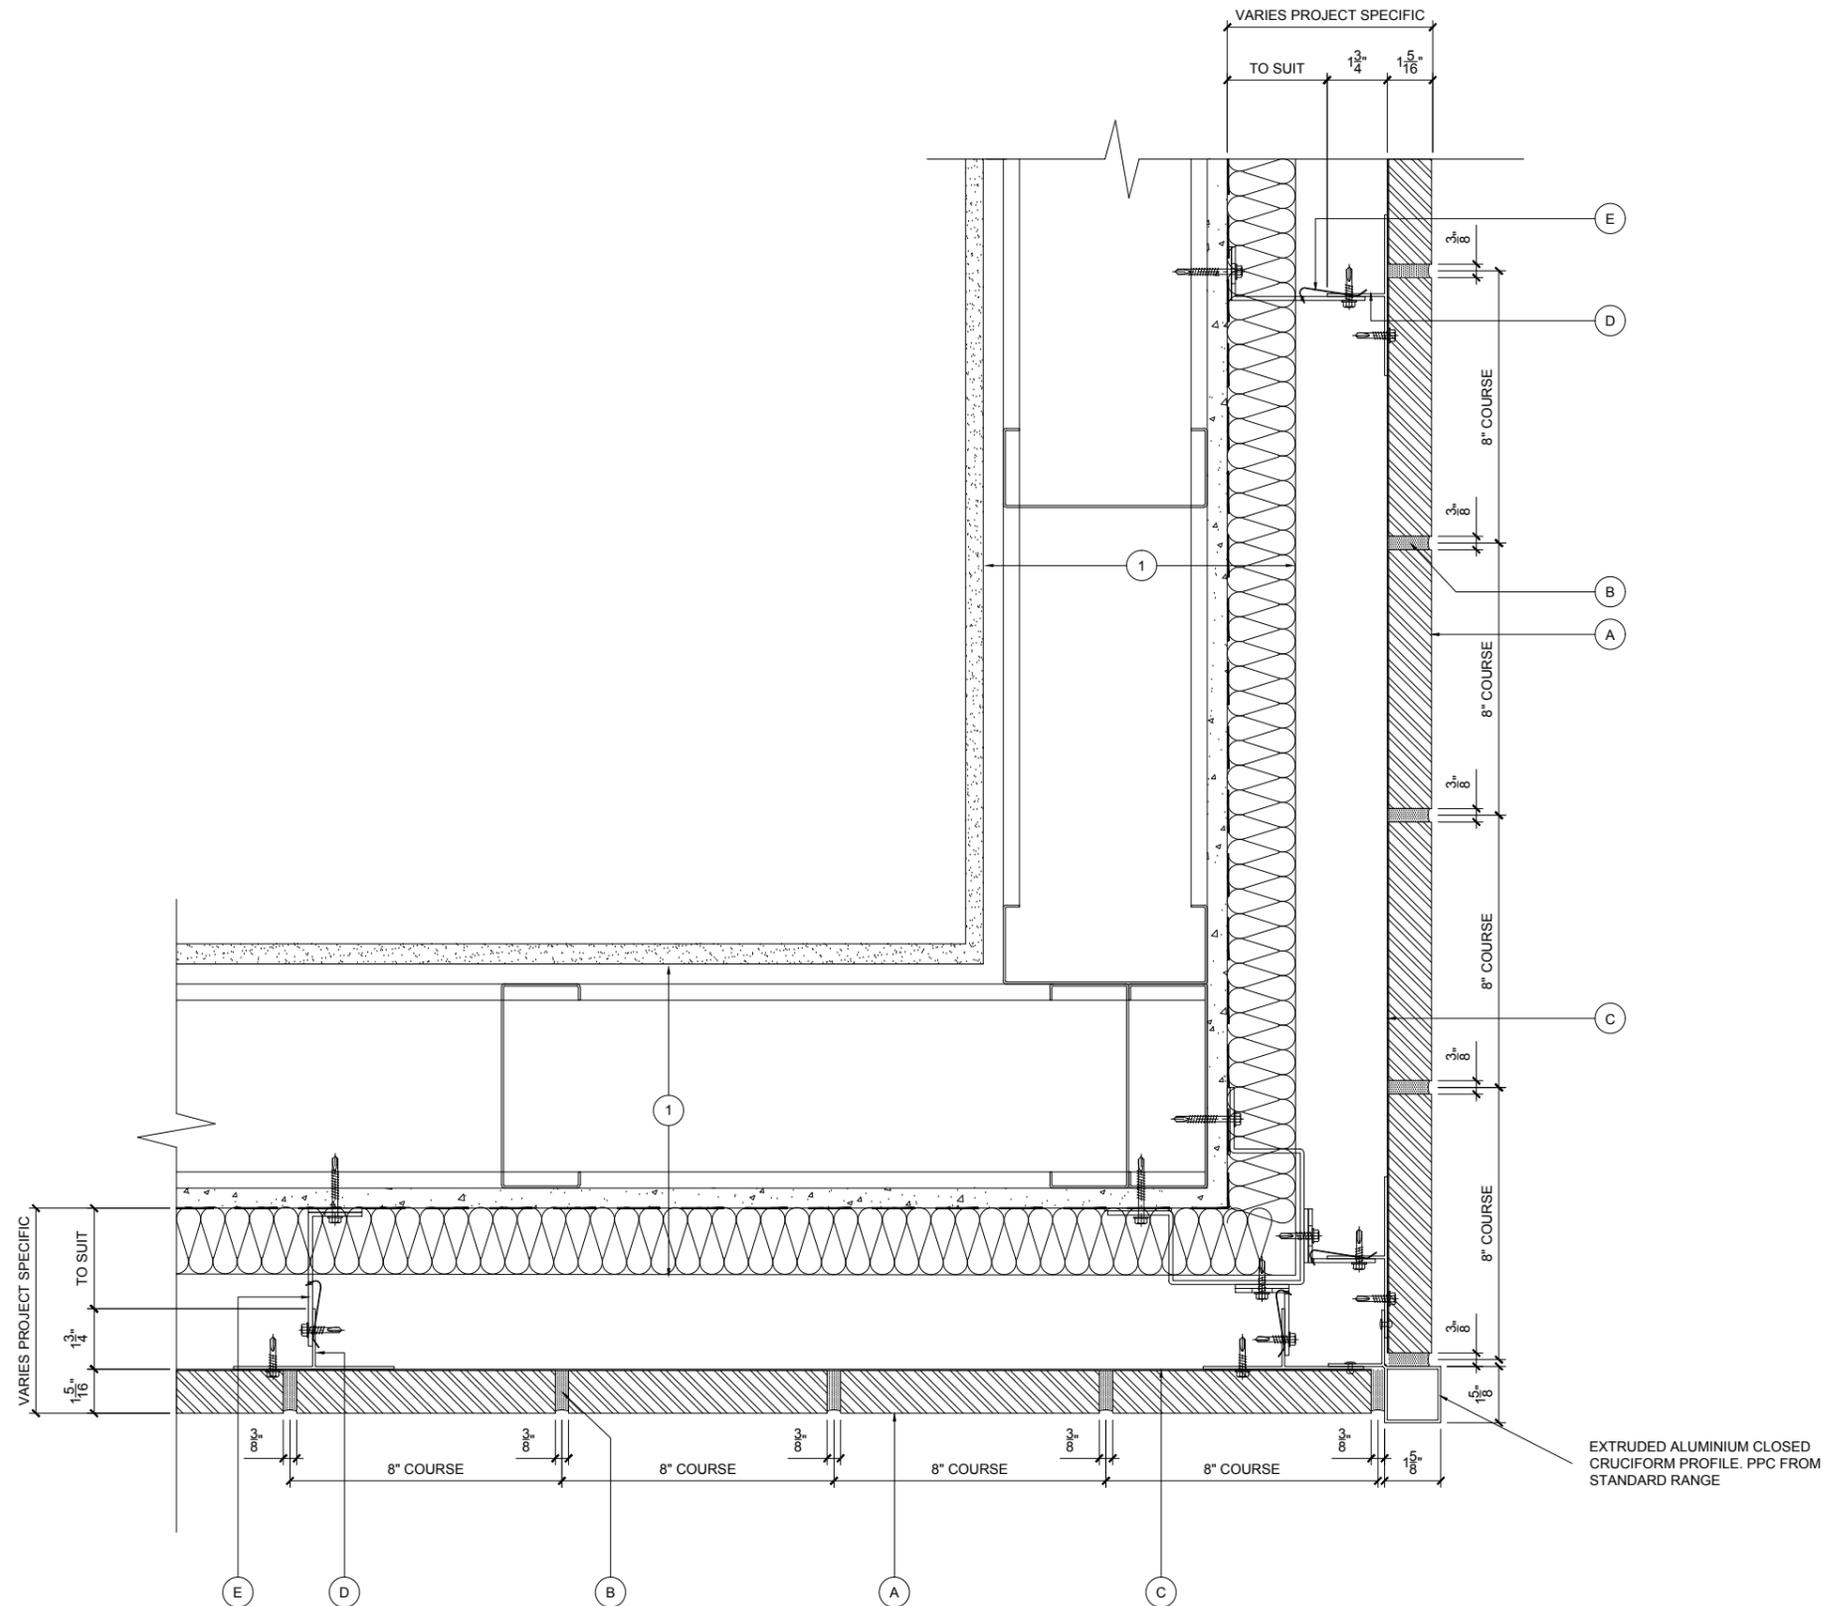

KEY COMPONENT LEGEND

- (A) CORIUM BRICK SYSTEM.
SIZE 2 1/4" (57mm) x 7 5/8" (194mm)
- (B) MORTAR
- (C) CORIUM INTERLOCKING STEEL TRAYS
- (D) VERTICAL ALUMINIUM T SECTION SUPPORT
- (E) ALUMINIUM BRACKET WITH ISOLATION PAD
- (F) CORNER CORIUM BRICK SLIP UNITS WITH BONDED CLIP
- (G) SEALANT
- (1) INDICATIVE FINISHES NOT BY TELLING:

| Rev. | Date | Comments |
|------|------|----------|
| | | |

 Telling Architectural

Telling Architectural Systems LLC
 10 Worthington Road
 Suite K
 Cranston
 RI 02920
 Tel : (401) 632-4577
 Fax : (401) 632-4801

© Telling Architectural Systems LLC
 Do not scale from this drawing. If in doubt ask

Material :
CORIUM BRICK SYSTEM

Series :
**BU SERIES
 VERTICAL T TO SFS**

Drawing Title :
**EXTERNAL CORNER
 ALUMINIUM OPTIONS**

Scale : 1 : 5
 Drawn : HB
 Date : NOV 14

| Size | Drawing No. | Rev. |
|------|-------------|------|
| A3 | COR-BUD11 | A |


NOTE:
 THESE STANDARD DETAILS DO NOT
 INCORPORATE FIRE BARRIER
 REQUIREMENTS AROUND WINDOW
 OPENINGS AND FLOOR SLABS.
 THESE INTERFACING
 REQUIREMENTS MUST BE
 REVIEWED WITH THE LOCAL FIRE
 INSPECTOR BEFORE FINALISATION
 OF DETAILS.

EXTERNAL CORNER ALUMINIUM OPTION

KEY COMPONENT LEGEND

- (A) CORIUM BRICK SYSTEM.
SIZE 2 1/4" (57mm) x 7 5/8" (194mm)
- (B) MORTAR
- (C) CORIUM INTERLOCKING STEEL TRAYS
- (D) VERTICAL ALUMINIUM T SECTION SUPPORT
- (E) ALUMINIUM BRACKET WITH ISOLATION PAD
- (F) CORNER CORIUM BRICK SLIP UNITS WITH BONDED CLIP
- (G) SEALANT

- 1 INDICATIVE FINISHES NOT BY TELLING:

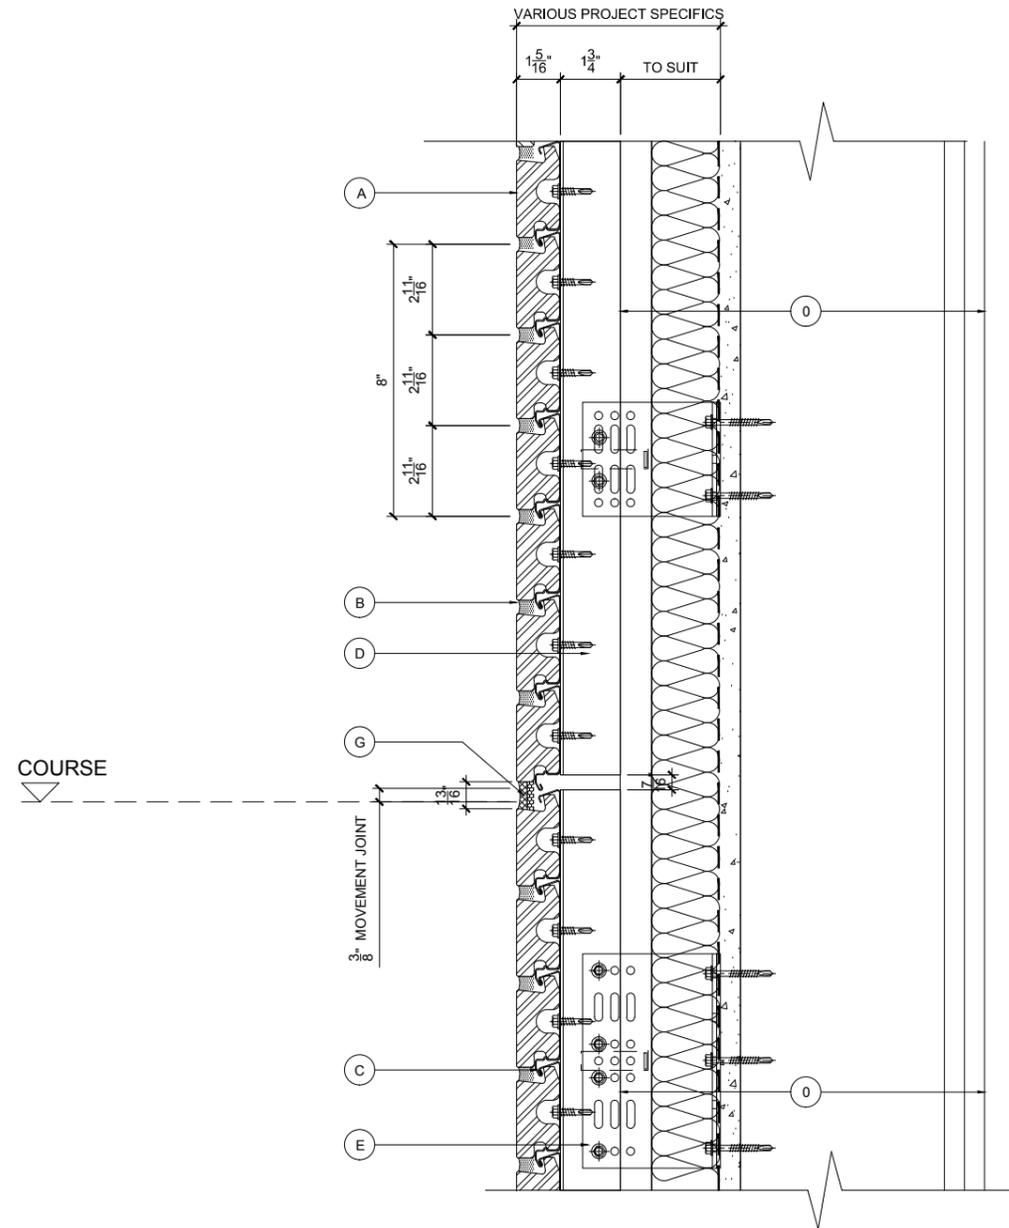

HORIZONTAL MOVEMENT JOINT DETAIL

NOTE:
THESE STANDARD DETAILS DO NOT
INCORPORATE FIRE BARRIER
REQUIREMENTS AROUND WINDOW
OPENINGS AND FLOOR SLABS.
THESE INTERFACING
REQUIREMENTS MUST BE
REVIEWED WITH THE LOCAL FIRE
INSPECTOR BEFORE FINALISATION
OF DETAILS.

| Rev. | Date | Comments |
|------|------|----------|
| | | |



Telling Architectural Systems LLC
10 Worthington Road
Suite K
Cranston
RI 02920
Tel : (401) 632-4577
Fax : (401) 632-4801

© Telling Architectural Systems LLC
Do not scale from this drawing. If in doubt ask

Material :
CORIUM BRICK SYSTEM


Series :
**BU SERIES
VERTICAL T TO SFS**

Drawing Title :
**HORIZONTAL MOVEMENT
JOINT**

Scale :
1 : 5

Drawn : HB
Date : NOV 14

| Size | Drawing No. | Rev. |
|------|-------------|------|
| A3 | COR-BUD12 | A |

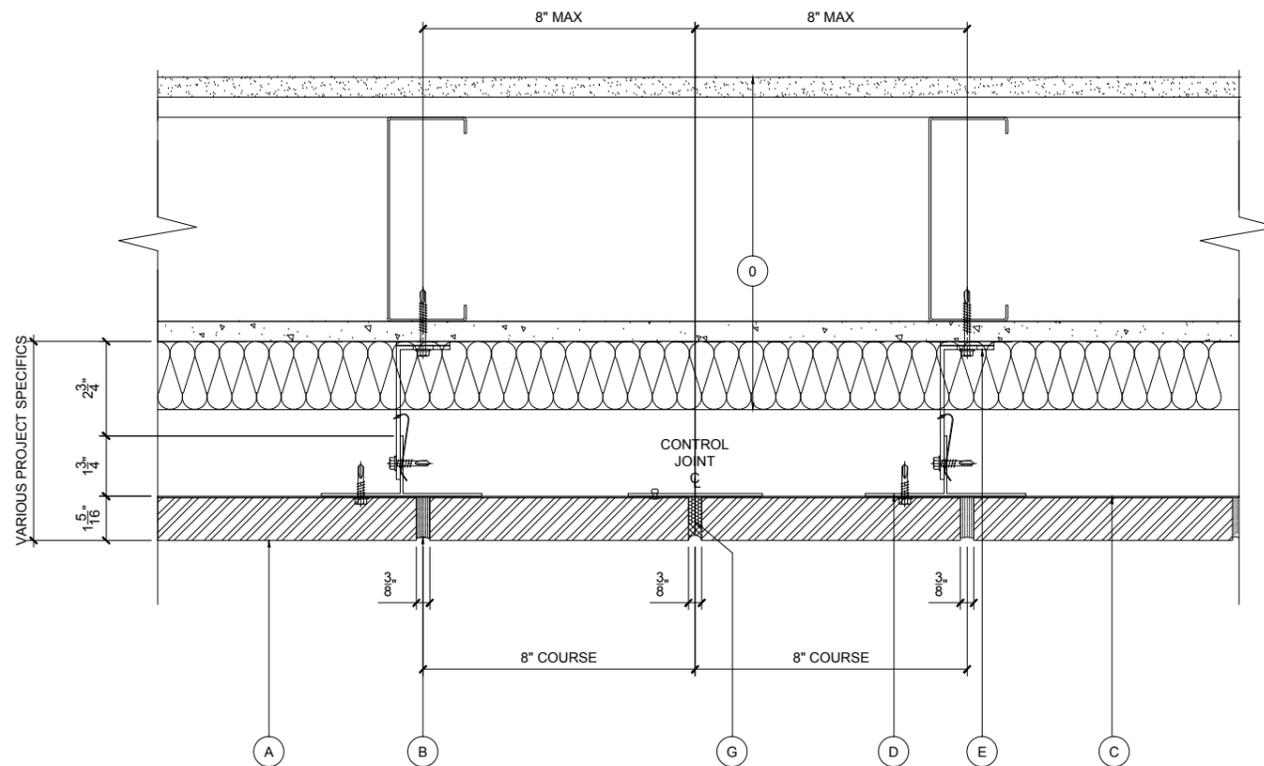

KEY COMPONENT LEGEND

- (A) CORIUM BRICK SYSTEM.
SIZE 2 1/4" (57mm) x 7 5/8" (194mm)
- (B) MORTAR
- (C) CORIUM INTERLOCKING STEEL TRAYS
- (D) VERTICAL ALUMINIUM T SECTION SUPPORT
- (E) ALUMINIUM BRACKET WITH ISOLATION PAD
- (F) CORNER CORIUM BRICK SLIP UNITS WITH BONDED CLIP
- (G) SEALANT

- 1 INDICATIVE FINISHES NOT BY TELLING:

| Rev. | Date | Comments |
|------|------|----------|
| | | |



Telling Architectural Systems LLC
 10 Worthington Road
 Suite K
 Cranston
 RI 02920
 Tel : (401) 632-4577
 Fax : (401) 632-4801

© Telling Architectural Systems LLC
 Do not scale from this drawing. If in doubt ask

Material :
CORIUM BRICK SYSTEM

Series :
**BU SERIES
 VERTICAL T TO SFS**

Drawing Title :
VERTICAL EXPANSION JOINT

Scale :
1 : 5

Drawn : HB
 Date : NOV 14

| Size | Drawing No. | Rev. |
|------|-------------|------|
| A3 | COR-BUD13 | A |

NOTE:
 THESE STANDARD DETAILS DO NOT
 INCORPORATE FIRE BARRIER
 REQUIREMENTS AROUND WINDOW
 OPENINGS AND FLOOR SLABS.
 THESE INTERFACING
 REQUIREMENTS MUST BE
 REVIEWED WITH THE LOCAL FIRE
 INSPECTOR BEFORE FINALISATION
 OF DETAILS.

VERTICAL EXPANSION JOINT DETAIL