



FINISHES / NOTES

VARIOUS FINISHES AVAILABLE

GRADE 6063T6 MILL FINISH. PRE PUNCHED TO SUIT TILE MODULE

GRADE 6063T6 MILL FINISH

GRADE 6063T6 MILL FINISH

GRADE 6063T6. MILL FINISH VARIABLE BRACKETS AND SIZES

GRADE 3005H47. PPC FROM STANDARD ARGETON RANGE

GRADE 6063T6. SILVER ANODIZED

GRADE 6063T6. SILVER ANODIZED OR PPC

GRADE 3005H47. MILL FINISH

KEY COMPONENT LEGEND

(A) ARGETON TERRACOTTA TILE

(B) VERTICAL ALUMINIUM TOPHAT SUPPORT

(C) HORIZONTAL ALUMINIUM ZED SUPPORT

(D) MTE ALUMINIUM T SECTION BRACKET

(E) ALUMINIUM BRACKET WITH ISOLATION PAD

(F) ALUMINIUM DRAINAGE PROFILE

(G) ALUMINIUM TILE CLIPS

(H) ALUMINIUM TOP RAIL

(J) ALUMINIUM SPRING PROFILE

(1) INDICATIVE FINISHES NOT BY TELLING Eg :

INSULATION
BREATHER MEMBRANE
CEMENT PARTICLE / LINING BOARD
STEEL FRAMING SYSTEM
INTERNAL FINISHES
GLAZING SYSTEMS AND SEALS
CLOSURE TRIMS / FLASHINGS

Rev.	Date	Comments
------	------	----------

TellingArchitectural

Telling Architectural Ltd
7 The Dell
Enterprise Drive
Four Ashes
Wolverhampton
WV10 7DF

Tel : 01902 797 700
Fax : 01902 797 720

© Telling Architectural Ltd
Do not scale from this drawing. If in doubt ask


Material :
ARGETON TAMPA TILES

Series :
**F SERIES
MTE SUPPORT SYSTEM
ONTO SFS**

Drawing Title :
**SYSTEM COMPONENTS AND
NOTES**

Scale : 1 : 5
Drawn : psk
Date : JAN 14

Size	Drawing No.	Rev.
A3	ARG-F-INDEX	A

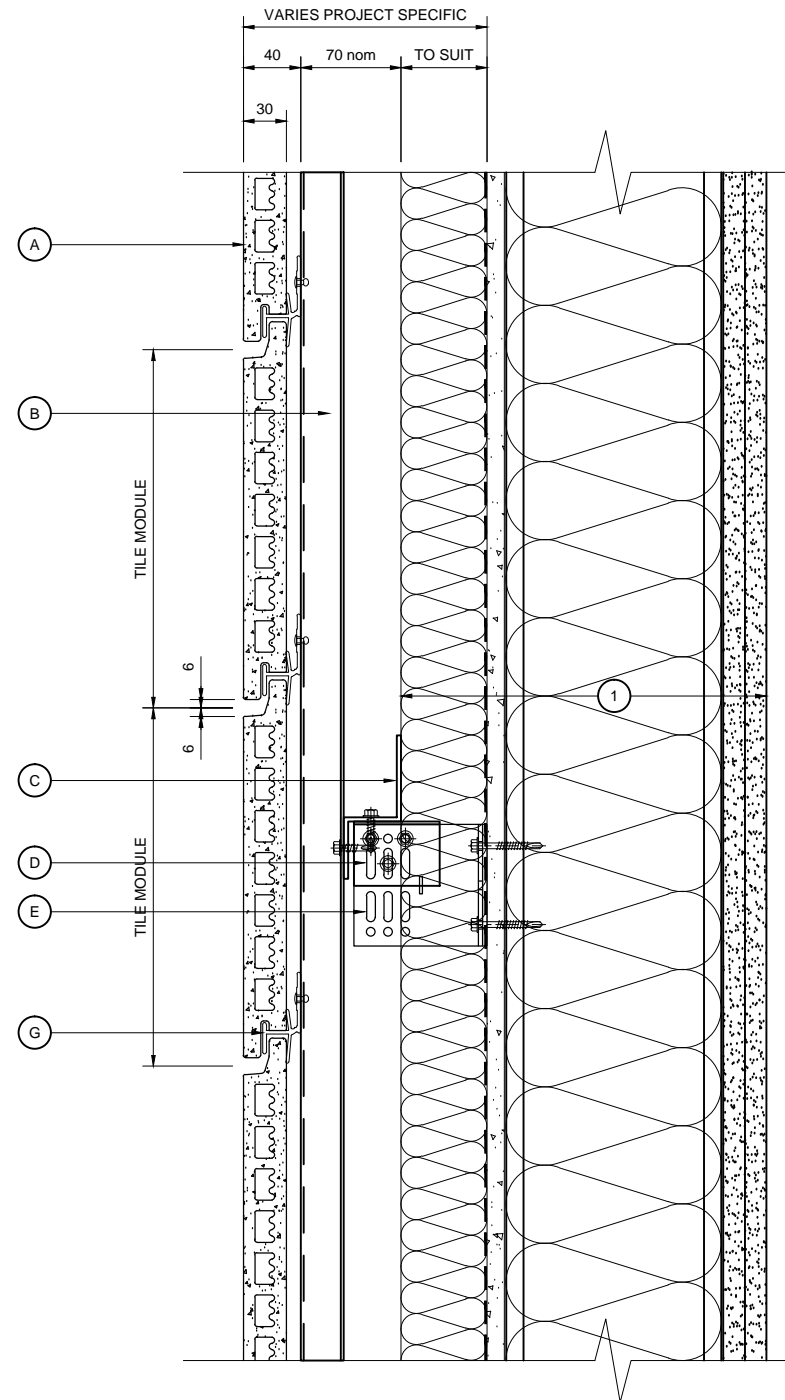

VERTICAL SECTION

KEY COMPONENT LEGEND

- (A) ARGETON TERRACOTTA TILE
- (B) VERTICAL ALUMINIUM TOPHAT SUPPORT
- (C) HORIZONTAL ALUMINIUM ZED SUPPORT
- (D) MTE ALUMINIUM T SECTION BRACKET
- (E) ALUMINIUM BRACKET WITH ISOLATION PAD
- (F) ALUMINIUM DRAINAGE PROFILE
- (G) ALUMINIUM TILE CLIPS
- (H) ALUMINIUM TOP RAIL
- (J) ALUMINIUM SPRING PROFILE

(1) INDICATIVE FINISHES NOT BY TELLING Eg :

- INSULATION
- BREATHER MEMBRANE
- CEMENT PARTICLE / LINING BOARD
- STEEL FRAMING SYSTEM
- INTERNAL FINISHES
- GLAZING SYSTEMS AND SEALS
- CLOSURE TRIMS / FLASHINGS

Rev.	Date	Comments
------	------	----------



Telling Architectural Ltd
 7 The Dell
 Enterprise Drive
 Four Ashes
 Wolverhampton
 WV10 7DF
 Tel : 01902 797 700
 Fax : 01902 797 720

© Telling Architectural Ltd
 Do not scale from this drawing. If in doubt ask


Material :
ARGETON TAMPA TILES

Series :
**F SERIES
 MTE SUPPORT SYSTEM
 ONTO SFS**

Drawing Title :
VERTICAL SECTION

Scale :
1 : 5
 Drawn : psk
 Date : JAN 14

Size	Drawing No.	Rev.
A3	ARG-FD01	A

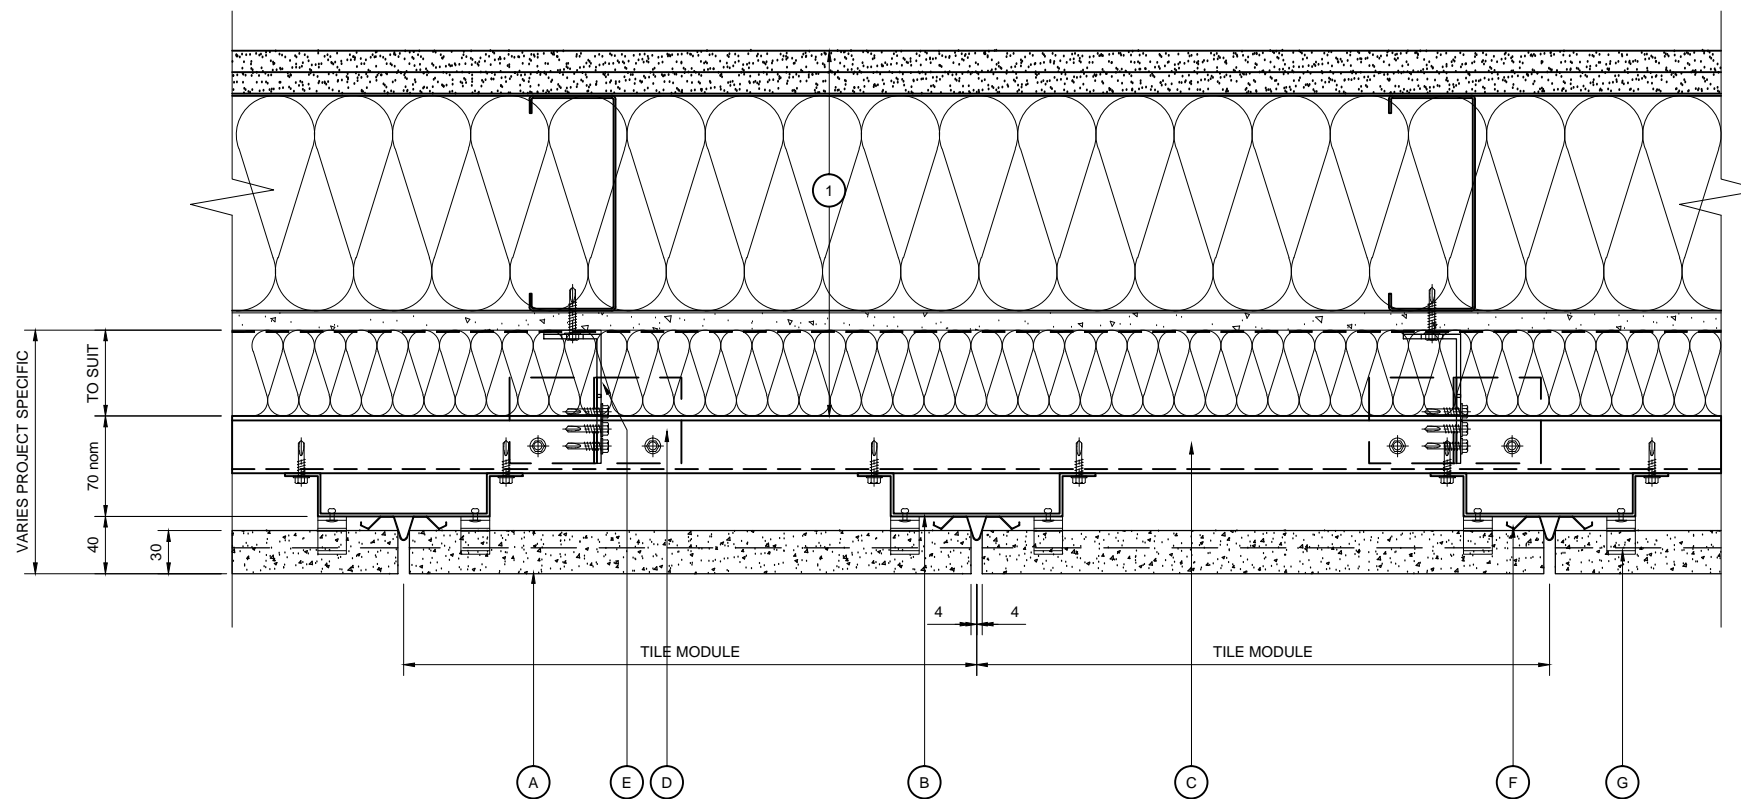

KEY COMPONENT LEGEND

- (A) ARGETON TERRACOTTA TILE
- (B) VERTICAL ALUMINIUM TOPHAT SUPPORT
- (C) HORIZONTAL ALUMINIUM ZED SUPPORT
- (D) MTE ALUMINIUM T SECTION BRACKET
- (E) ALUMINIUM BRACKET WITH ISOLATION PAD
- (F) ALUMINIUM DRAINAGE PROFILE
- (G) ALUMINIUM TILE CLIPS
- (H) ALUMINIUM TOP RAIL
- (J) ALUMINIUM SPRING PROFILE

(1) INDICATIVE FINISHES NOT BY TELLING Eg :

- INSULATION
- BREATHER MEMBRANE
- CEMENT PARTICLE / LINING BOARD
- STEEL FRAMING SYSTEM
- INTERNAL FINISHES
- GLAZING SYSTEMS AND SEALS
- CLOSURE TRIMS / FLASHINGS

Rev.	Date	Comments



Telling Architectural Ltd
 7 The Dell
 Enterprise Drive
 Four Ashes
 Wolverhampton
 WV10 7DF
 Tel : 01902 797 700
 Fax : 01902 797 720

© Telling Architectural Ltd
 Do not scale from this drawing. If in doubt ask

Material :
ARGETON TAMPA TILES

Series :
**F SERIES
 MTE SUPPORT SYSTEM
 ONTO SFS**


Drawing Title :
HORIZONTAL SECTION

Scale : 1 : 5
 Drawn : psk
 Date : JAN 14

Size	Drawing No.	Rev.
A3	ARG-FD02	A

NOTE:
 THESE STANDARD DETAILS DO NOT
 INCORPORATE FIRE BARRIER
 REQUIREMENTS AROUND WINDOW
 OPENINGS AND FLOOR SLABS.
 THESE INTERFACING
 REQUIREMENTS MUST BE
 REVIEWED WITH THE LOCAL FIRE
 INSPECTOR BEFORE FINALISATION
 OF DETAILS.

HORIZONTAL SECTION

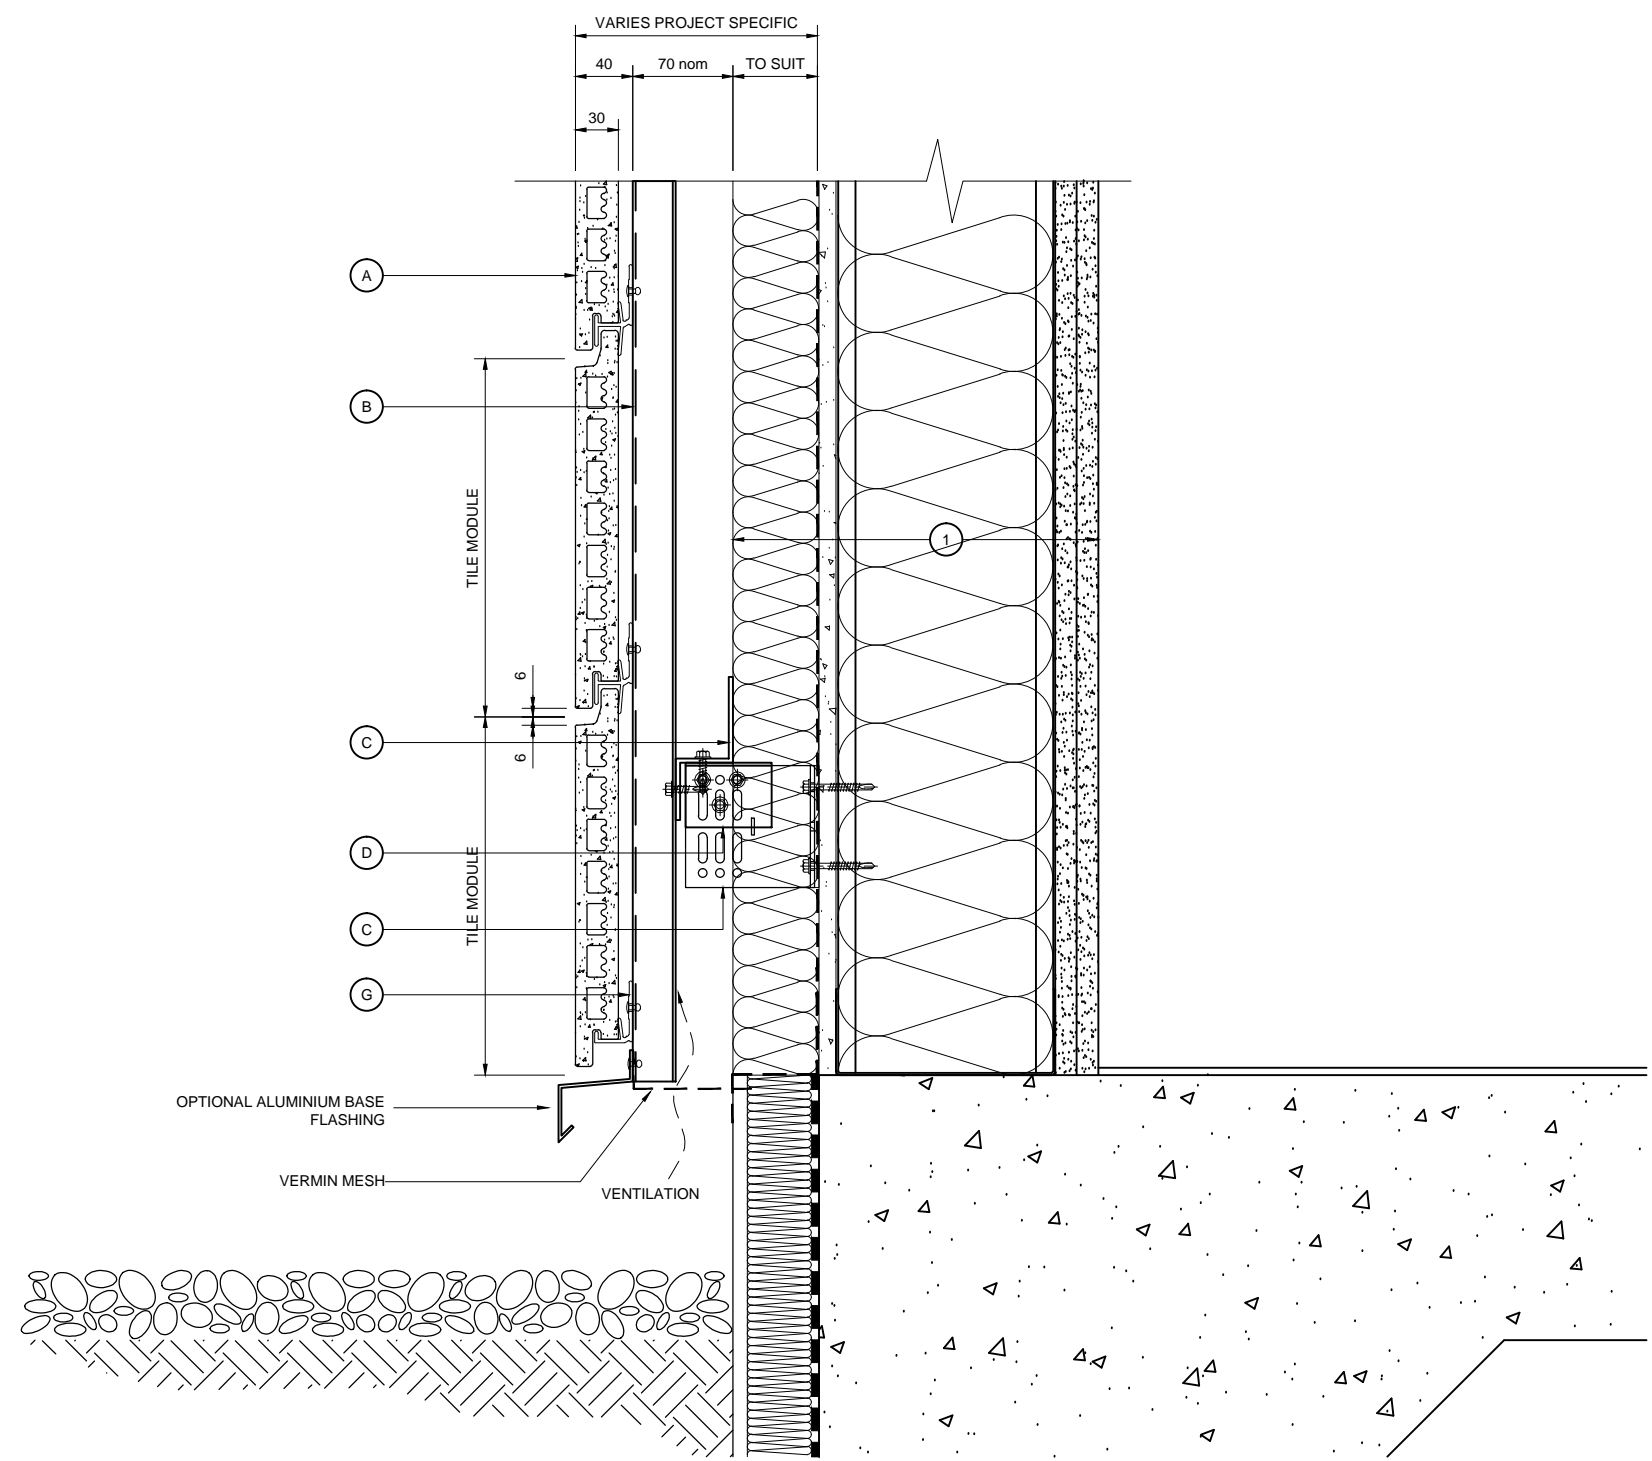

BASE DETAIL

NOTE:
THESE STANDARD DETAILS DO NOT
INCORPORATE FIRE BARRIER
REQUIREMENTS AROUND WINDOW
OPENINGS AND FLOOR SLABS.
THESE INTERFACING
REQUIREMENTS MUST BE
REVIEWED WITH THE LOCAL FIRE
INSPECTOR BEFORE FINALISATION
OF DETAILS.

KEY COMPONENT LEGEND

- (A) ARGETON TERRACOTTA TILE
- (B) VERTICAL ALUMINIUM TOPHAT SUPPORT
- (C) HORIZONTAL ALUMINIUM ZED SUPPORT
- (D) MTE ALUMINIUM T SECTION BRACKET
- (E) ALUMINIUM BRACKET WITH ISOLATION PAD
- (F) ALUMINIUM DRAINAGE PROFILE
- (G) ALUMINIUM TILE CLIPS
- (H) ALUMINIUM TOP RAIL
- (J) ALUMINIUM SPRING PROFILE

- (1) INDICATIVE FINISHES NOT BY TELLING Eg:
- INSULATION
 - BREATHER MEMBRANE
 - CEMENT PARTICLE / LINING BOARD
 - STEEL FRAMING SYSTEM
 - INTERNAL FINISHES
 - GLAZING SYSTEMS AND SEALS
 - CLOSURE TRIMS / FLASHINGS

Rev.	Date	Comments

 Telling Architectural

Telling Architectural Ltd
7 The Dell
Enterprise Drive
Four Ashes
Wolverhampton
WV10 7DF

Tel : 01902 797 700
Fax : 01902 797 720

© Telling Architectural Ltd
Do not scale from this drawing. If in doubt ask


Material :
ARGETON TAMPA TILES

Series :
**F SERIES
MTE SUPPORT SYSTEM
ONTO SFS**

Drawing Title :
BASE DETAIL

Scale : 1 : 5
Drawn : HB
Date : JAN 14

Size	Drawing No.	Rev.
A3	ARG-FD03	A

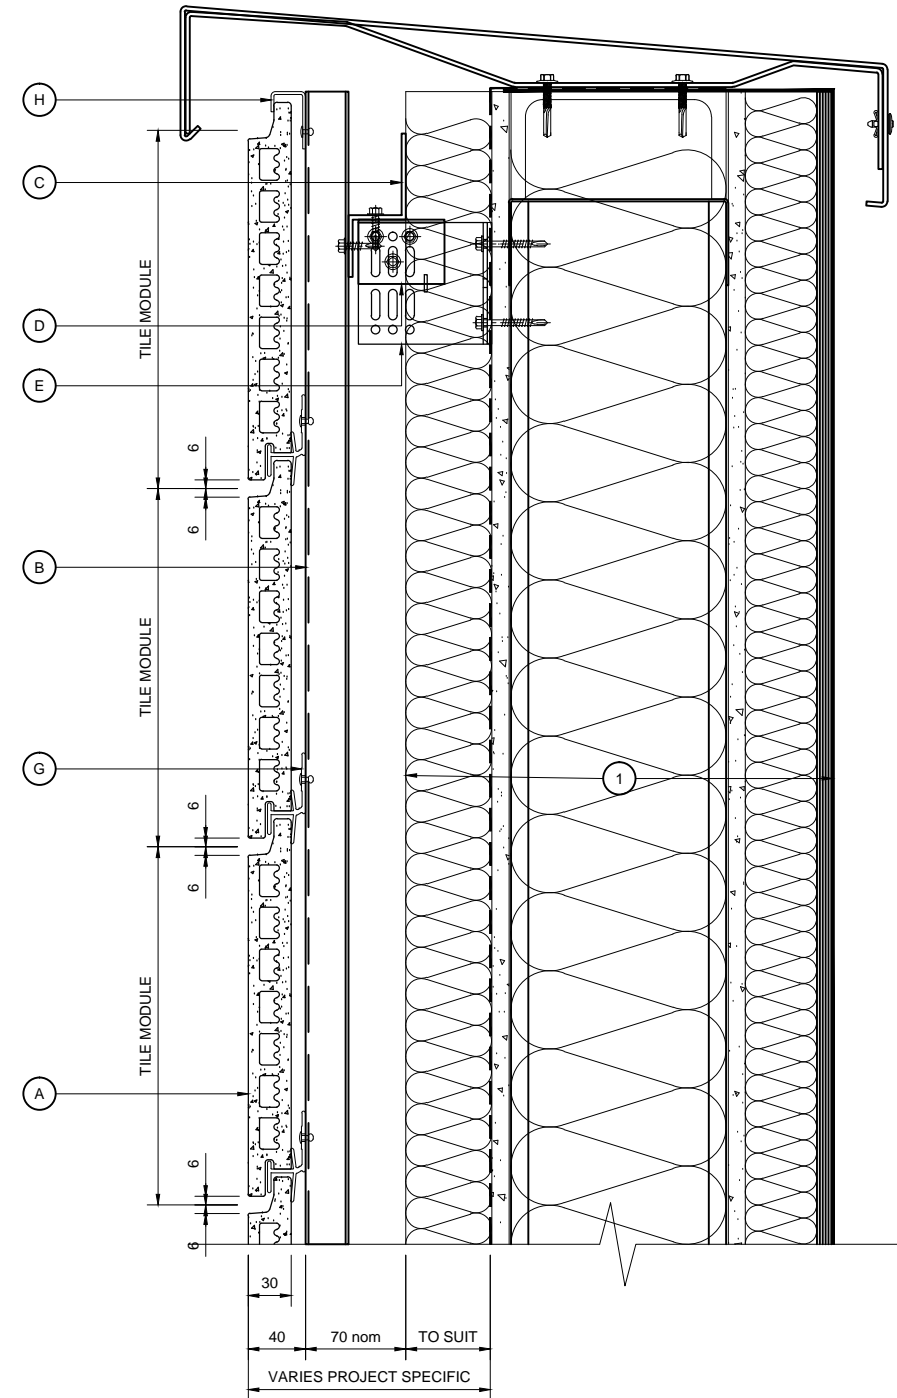

PARAPET DETAIL

NOTE:
THESE STANDARD DETAILS DO NOT
INCORPORATE FIRE BARRIER
REQUIREMENTS AROUND WINDOW
OPENINGS AND FLOOR SLABS.
THESE INTERFACING
REQUIREMENTS MUST BE
REVIEWED WITH THE LOCAL FIRE
INSPECTOR BEFORE FINALISATION
OF DETAILS.

KEY COMPONENT LEGEND

- (A) ARGETON TERRACOTTA TILE
- (B) VERTICAL ALUMINIUM TOPHAT SUPPORT
- (C) HORIZONTAL ALUMINIUM ZED SUPPORT
- (D) MTE ALUMINIUM T SECTION BRACKET
- (E) ALUMINIUM BRACKET WITH ISOLATION PAD
- (F) ALUMINIUM DRAINAGE PROFILE
- (G) ALUMINIUM TILE CLIPS
- (H) ALUMINIUM TOP RAIL
- (J) ALUMINIUM SPRING PROFILE

(1) INDICATIVE FINISHES NOT BY TELLING Eg :

- INSULATION
- BREATHER MEMBRANE
- CEMENT PARTICLE / LINING BOARD
- STEEL FRAMING SYSTEM
- INTERNAL FINISHES
- GLAZING SYSTEMS AND SEALS
- CLOSURE TRIMS / FLASHINGS

Rev.	Date	Comments
------	------	----------



Telling Architectural Ltd
7 The Dell
Enterprise Drive
Four Ashes
Wolverhampton
WV10 7DF
Tel : 01902 797 700
Fax : 01902 797 720

© Telling Architectural Ltd
Do not scale from this drawing. If in doubt ask


Material :
ARGETON TAMPA TILES

Series :
**F SERIES
MTE SUPPORT SYSTEM
ONTO SFS**


Drawing Title :
PARAPET DETAIL

Scale :
1 : 5
Drawn : HB
Date : JAN 14

Size	Drawing No.	Rev.
A3	ARG-FD04	A

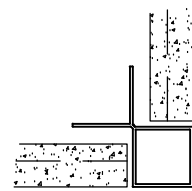


EXTRUDED ALUMINIUM CLOSED CRUCIFORM PROFILE. PPC FROM STANDARD RANGE

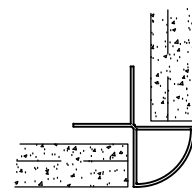

EXTRUDED ALUMINIUM ROUNDED CORNER PROFILE. PPC FROM STANDARD RANGE

CORNER PROFILE OPTIONS

SEE ARG-BD11 FOR MITRE CORNER OPTION

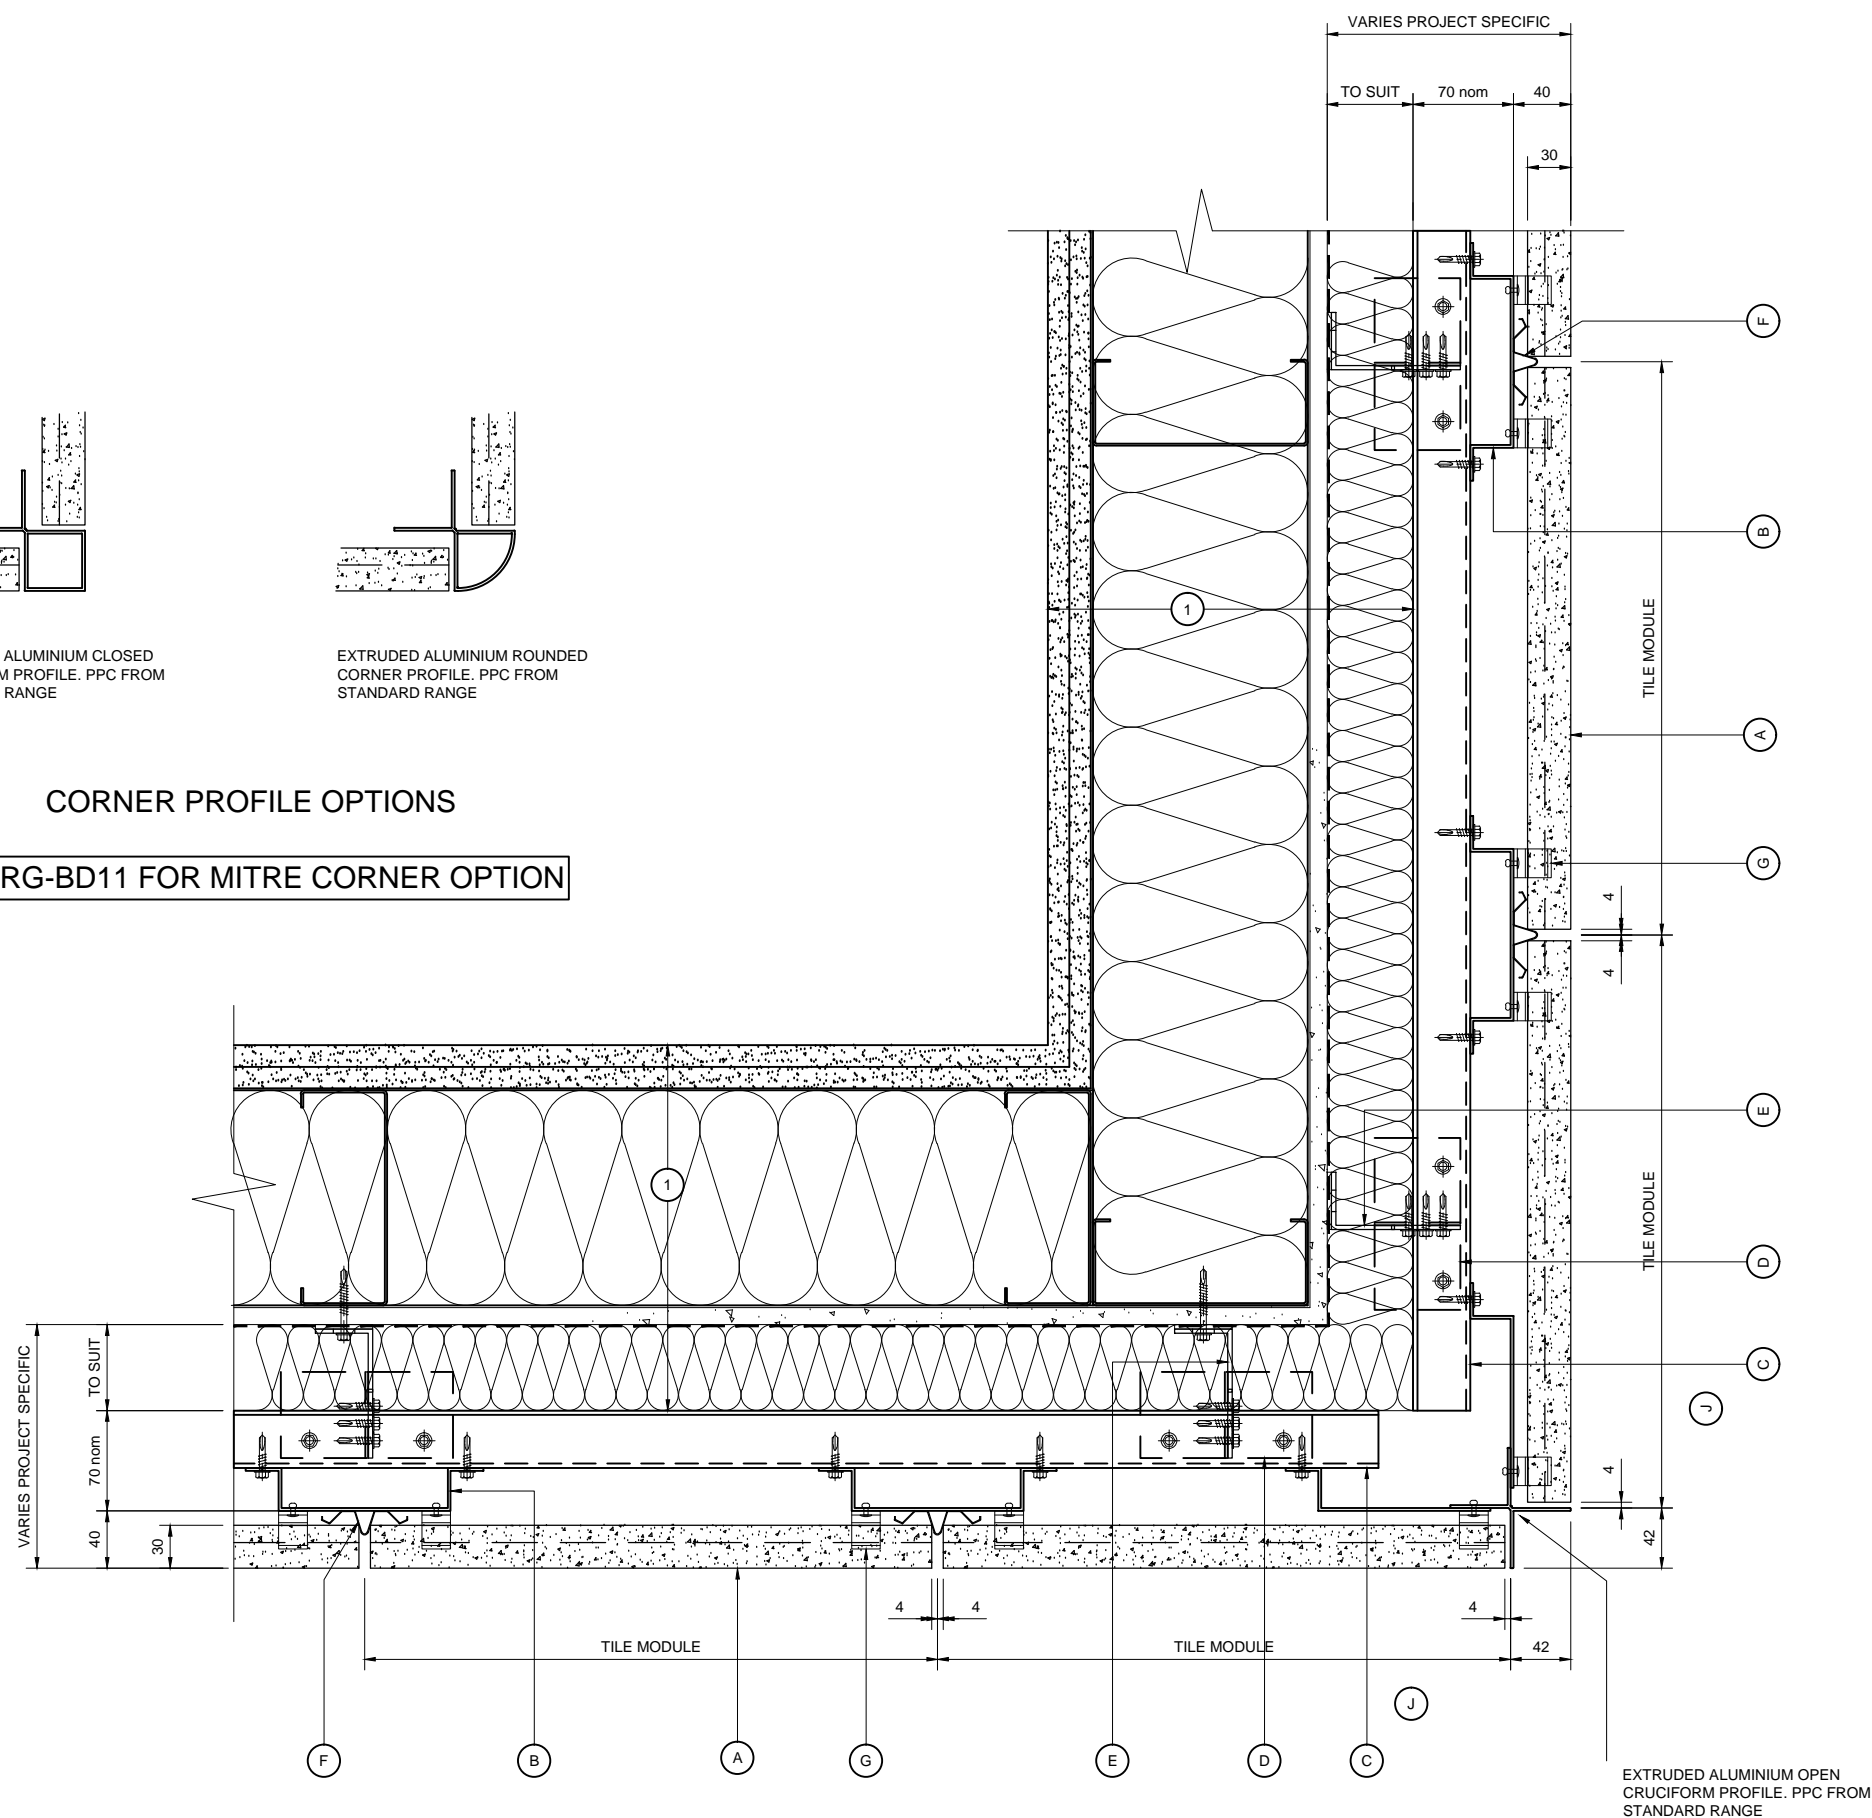

EXTERNAL CORNER DETAIL

NOTE:
THESE STANDARD DETAILS DO NOT INCORPORATE FIRE BARRIER REQUIREMENTS AROUND WINDOW OPENINGS AND FLOOR SLABS. THESE INTERFACING REQUIREMENTS MUST BE REVIEWED WITH THE LOCAL FIRE INSPECTOR BEFORE FINALISATION OF DETAILS.

KEY COMPONENT LEGEND

- (A) ARGETON TERRACOTTA TILE
- (B) VERTICAL ALUMINIUM TOPHAT SUPPORT
- (C) HORIZONTAL ALUMINIUM ZED SUPPORT
- (D) MTE ALUMINIUM T SECTION BRACKET
- (E) ALUMINIUM BRACKET WITH ISOLATION PAD
- (F) ALUMINIUM DRAINAGE PROFILE
- (G) ALUMINIUM TILE CLIPS
- (H) ALUMINIUM TOP RAIL
- (J) ALUMINIUM SPRING PROFILE

1 INDICATIVE FINISHES NOT BY TELLING Eg:

- INSULATION
- BREATHER MEMBRANE
- CEMENT PARTICLE / LINING BOARD
- STEEL FRAMING SYSTEM
- INTERNAL FINISHES
- GLAZING SYSTEMS AND SEALS
- CLOSURE TRIMS / FLASHINGS

Rev.	Date	Comments



Telling Architectural Ltd
7 The Dell
Enterprise Drive
Four Ashes
Wolverhampton
WV10 7DF
Tel: 01902 797 700
Fax: 01902 797 720

© Telling Architectural Ltd
Do not scale from this drawing. If in doubt ask

Material :
ARGETON TAMPA TILES


Series :
**F SERIES
MTE SUPPORT SYSTEM
ONTO SFS**

Drawing Title :
EXTERNAL CORNER DETAIL

Scale :
1 : 5

Drawn : HB
Date : JAN 14

Size	Drawing No.	Rev.
A3	ARG-FD05	A

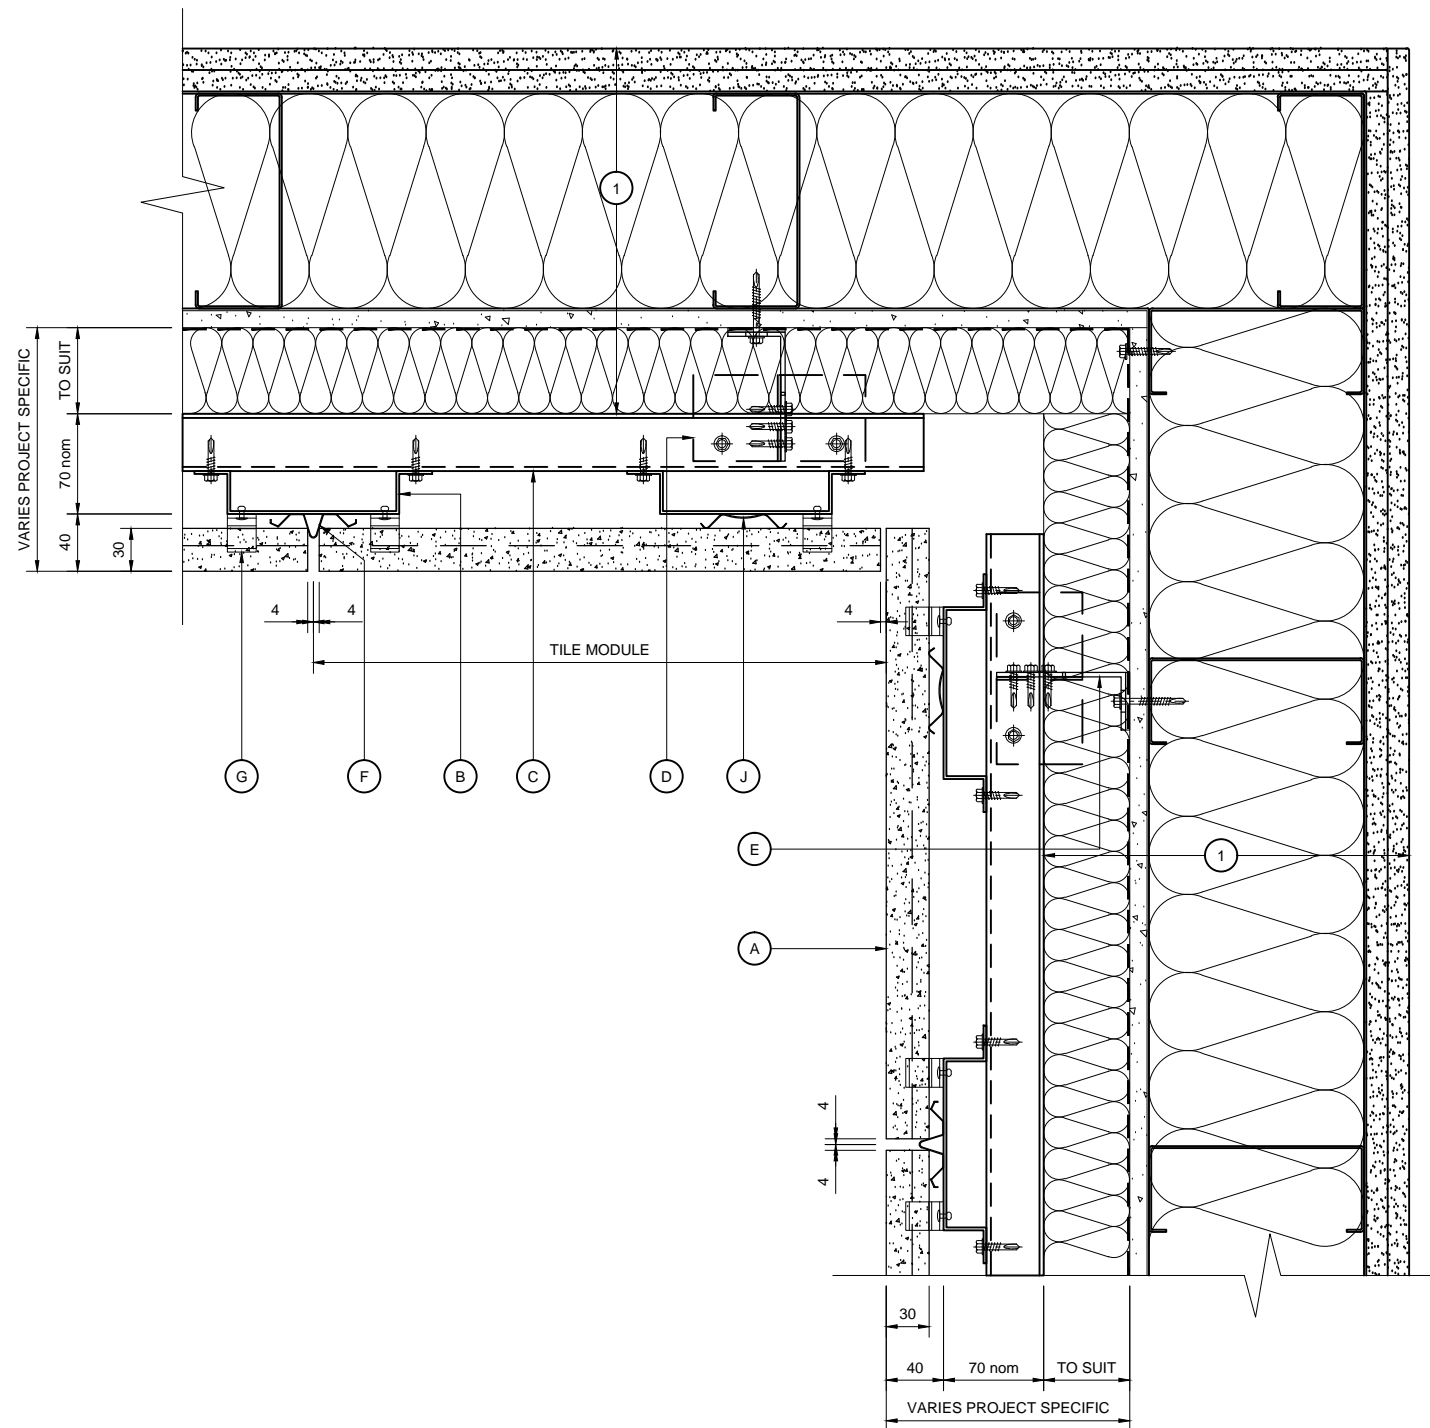

KEY COMPONENT LEGEND

- (A) ARGETON TERRACOTTA TILE
- (B) VERTICAL ALUMINIUM TOPHAT SUPPORT
- (C) HORIZONTAL ALUMINIUM ZED SUPPORT
- (D) MTE ALUMINIUM T SECTION BRACKET
- (E) ALUMINIUM BRACKET WITH ISOLATION PAD
- (F) ALUMINIUM DRAINAGE PROFILE
- (G) ALUMINIUM TILE CLIPS
- (H) ALUMINIUM TOP RAIL
- (J) ALUMINIUM SPRING PROFILE

(1) INDICATIVE FINISHES NOT BY TELLING Eg:

- INSULATION
- BREATHER MEMBRANE
- CEMENT PARTICLE / LINING BOARD
- STEEL FRAMING SYSTEM
- INTERNAL FINISHES
- GLAZING SYSTEMS AND SEALS
- CLOSURE TRIMS / FLASHINGS

Rev.	Date	Comments



Telling Architectural Ltd
 7 The Dell
 Enterprise Drive
 Four Ashes
 Wolverhampton
 WV10 7DF
 Tel : 01902 797 700
 Fax : 01902 797 720

© Telling Architectural Ltd
 Do not scale from this drawing. If in doubt ask

Material :
ARGETON TAMPA TILES

Series :
**F SERIES
 MTE SUPPORT SYSTEM
 ONTO SFS**


Drawing Title :
INTERNAL CORNER DETAIL

Scale : 1 : 5
 Drawn : HB
 Date : JAN 14

Size	Drawing No.	Rev.
A3	ARG-FD06	A

NOTE:
 THESE STANDARD DETAILS DO NOT
 INCORPORATE FIRE BARRIER
 REQUIREMENTS AROUND WINDOW
 OPENINGS AND FLOOR SLABS.
 THESE INTERFACING
 REQUIREMENTS MUST BE
 REVIEWED WITH THE LOCAL FIRE
 INSPECTOR BEFORE FINALISATION
 OF DETAILS.

INTERNAL CORNER DETAIL

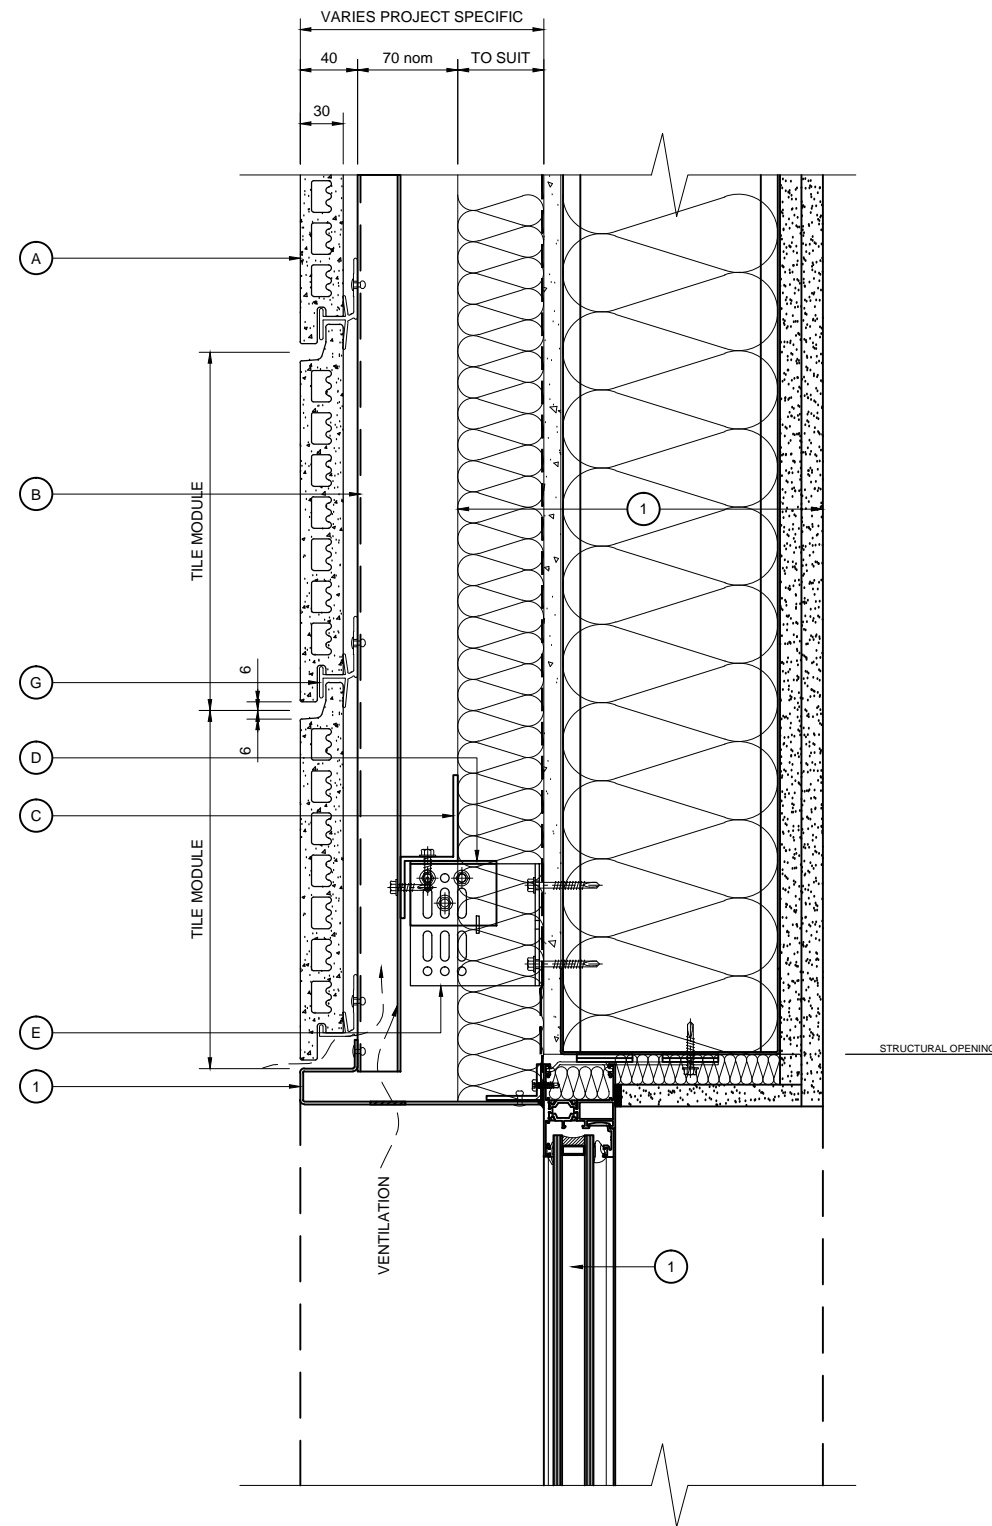

WINDOW HEAD DETAIL

NOTE:
THESE STANDARD DETAILS DO NOT
INCORPORATE FIRE BARRIER
REQUIREMENTS AROUND WINDOW
OPENINGS AND FLOOR SLABS.
THESE INTERFACING
REQUIREMENTS MUST BE
REVIEWED WITH THE LOCAL FIRE
INSPECTOR BEFORE FINALISATION
OF DETAILS.

KEY COMPONENT LEGEND

- (A) ARGETON TERRACOTTA TILE
- (B) VERTICAL ALUMINIUM TOPHAT SUPPORT
- (C) HORIZONTAL ALUMINIUM ZED SUPPORT
- (D) MTE ALUMINIUM T SECTION BRACKET
- (E) ALUMINIUM BRACKET WITH ISOLATION PAD
- (F) ALUMINIUM DRAINAGE PROFILE
- (G) ALUMINIUM TILE CLIPS
- (H) ALUMINIUM TOP RAIL
- (J) ALUMINIUM SPRING PROFILE

(1) INDICATIVE FINISHES NOT BY TELLING Eg :

- INSULATION
- BREATHER MEMBRANE
- CEMENT PARTICLE / LINING BOARD
- STEEL FRAMING SYSTEM
- INTERNAL FINISHES
- GLAZING SYSTEMS AND SEALS
- CLOSURE TRIMS / FLASHINGS

Rev.	Date	Comments



Telling Architectural Ltd
7 The Dell
Enterprise Drive
Four Ashes
Wolverhampton
WV10 7DF
Tel : 01902 797 700
Fax : 01902 797 720

© Telling Architectural Ltd
Do not scale from this drawing. If in doubt ask


Material :
ARGETON TAMPA TILES

Series :
**F SERIES
MTE SUPPORT SYSTEM
ONTO SFS**

Drawing Title :
WINDOW HEAD DETAIL

Scale :
1 : 5
Drawn : HB
Date : JAN 14

Size	Drawing No.	Rev.
A3	ARG-FD07	A

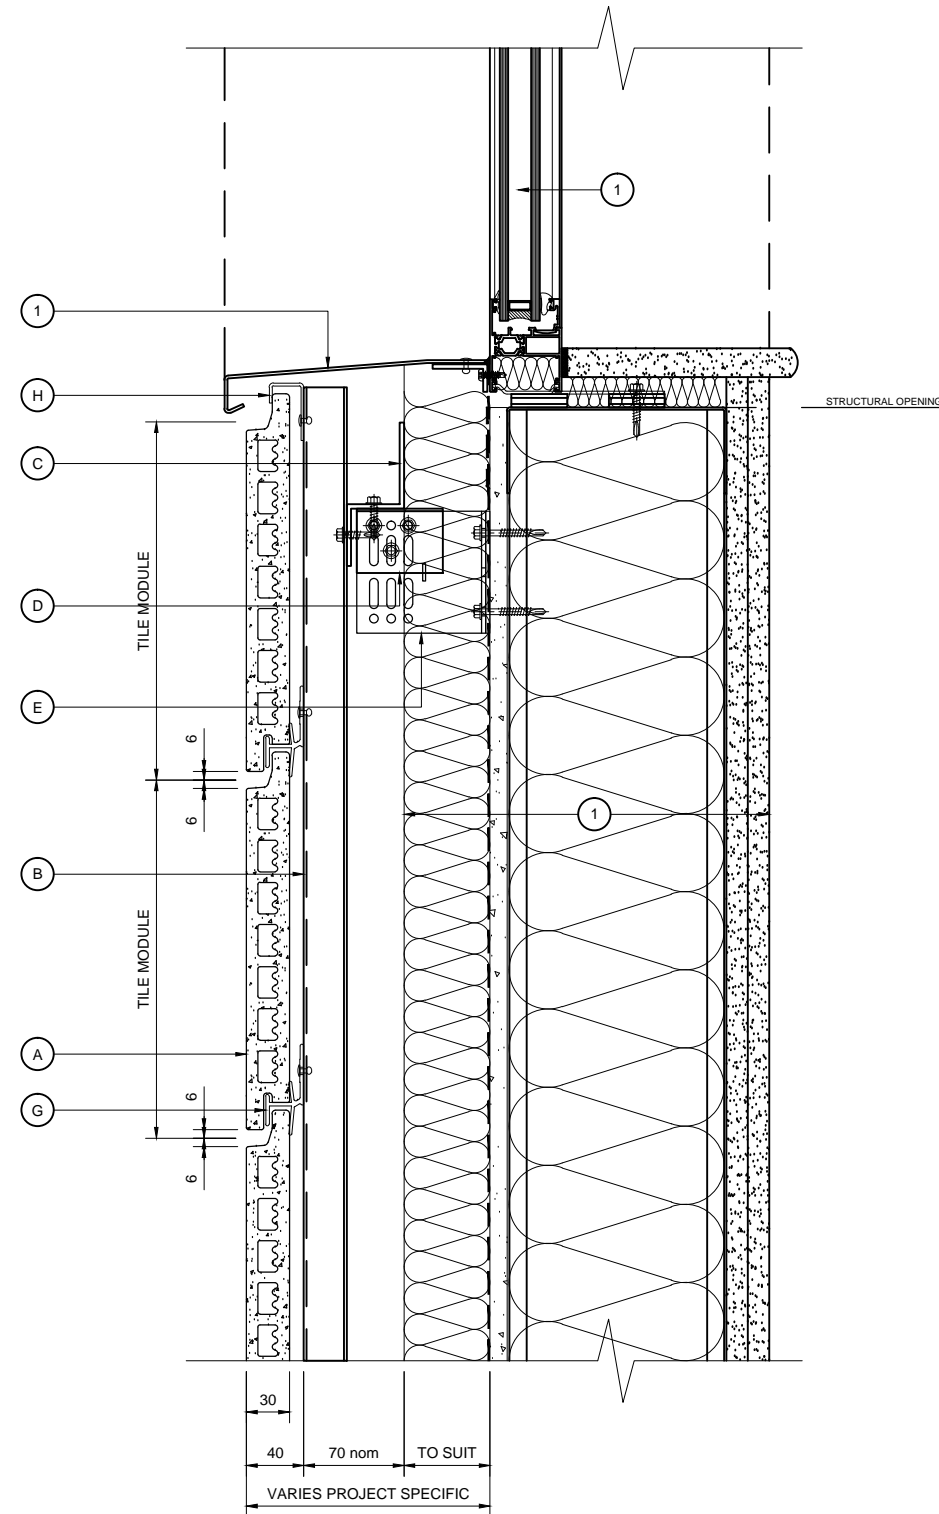

WINDOW CILL DETAIL

NOTE:
THESE STANDARD DETAILS DO NOT
INCORPORATE FIRE BARRIER
REQUIREMENTS AROUND WINDOW
OPENINGS AND FLOOR SLABS.
THESE INTERFACING
REQUIREMENTS MUST BE
REVIEWED WITH THE LOCAL FIRE
INSPECTOR BEFORE FINALISATION
OF DETAILS.

KEY COMPONENT LEGEND

- (A) ARGETON TERRACOTTA TILE
- (B) VERTICAL ALUMINIUM TOPHAT SUPPORT
- (C) HORIZONTAL ALUMINIUM ZED SUPPORT
- (D) MTE ALUMINIUM T SECTION BRACKET
- (E) ALUMINIUM BRACKET WITH ISOLATION PAD
- (F) ALUMINIUM DRAINAGE PROFILE
- (G) ALUMINIUM TILE CLIPS
- (H) ALUMINIUM TOP RAIL
- (J) ALUMINIUM SPRING PROFILE

(1) INDICATIVE FINISHES NOT BY TELLING Eg :

- INSULATION
- BREATHER MEMBRANE
- CEMENT PARTICLE / LINING BOARD
- STEEL FRAMING SYSTEM
- INTERNAL FINISHES
- GLAZING SYSTEMS AND SEALS
- CLOSURE TRIMS / FLASHINGS

Rev.	Date	Comments



Telling Architectural Ltd
7 The Dell
Enterprise Drive
Four Ashes
Wolverhampton
WV10 7DF
Tel : 01902 797 700
Fax : 01902 797 720

© Telling Architectural Ltd
Do not scale from this drawing. If in doubt ask


Material :
ARGETON TAMPA TILES

Series :
**F SERIES
MTE SUPPORT SYSTEM
ONTO SFS**

Drawing Title :
WINDOW CILL DETAIL

Scale :	1 : 5	Drawn :	HB
		Date :	JAN 14

Size	Drawing No.	Rev.
A3	ARG-FD08	A

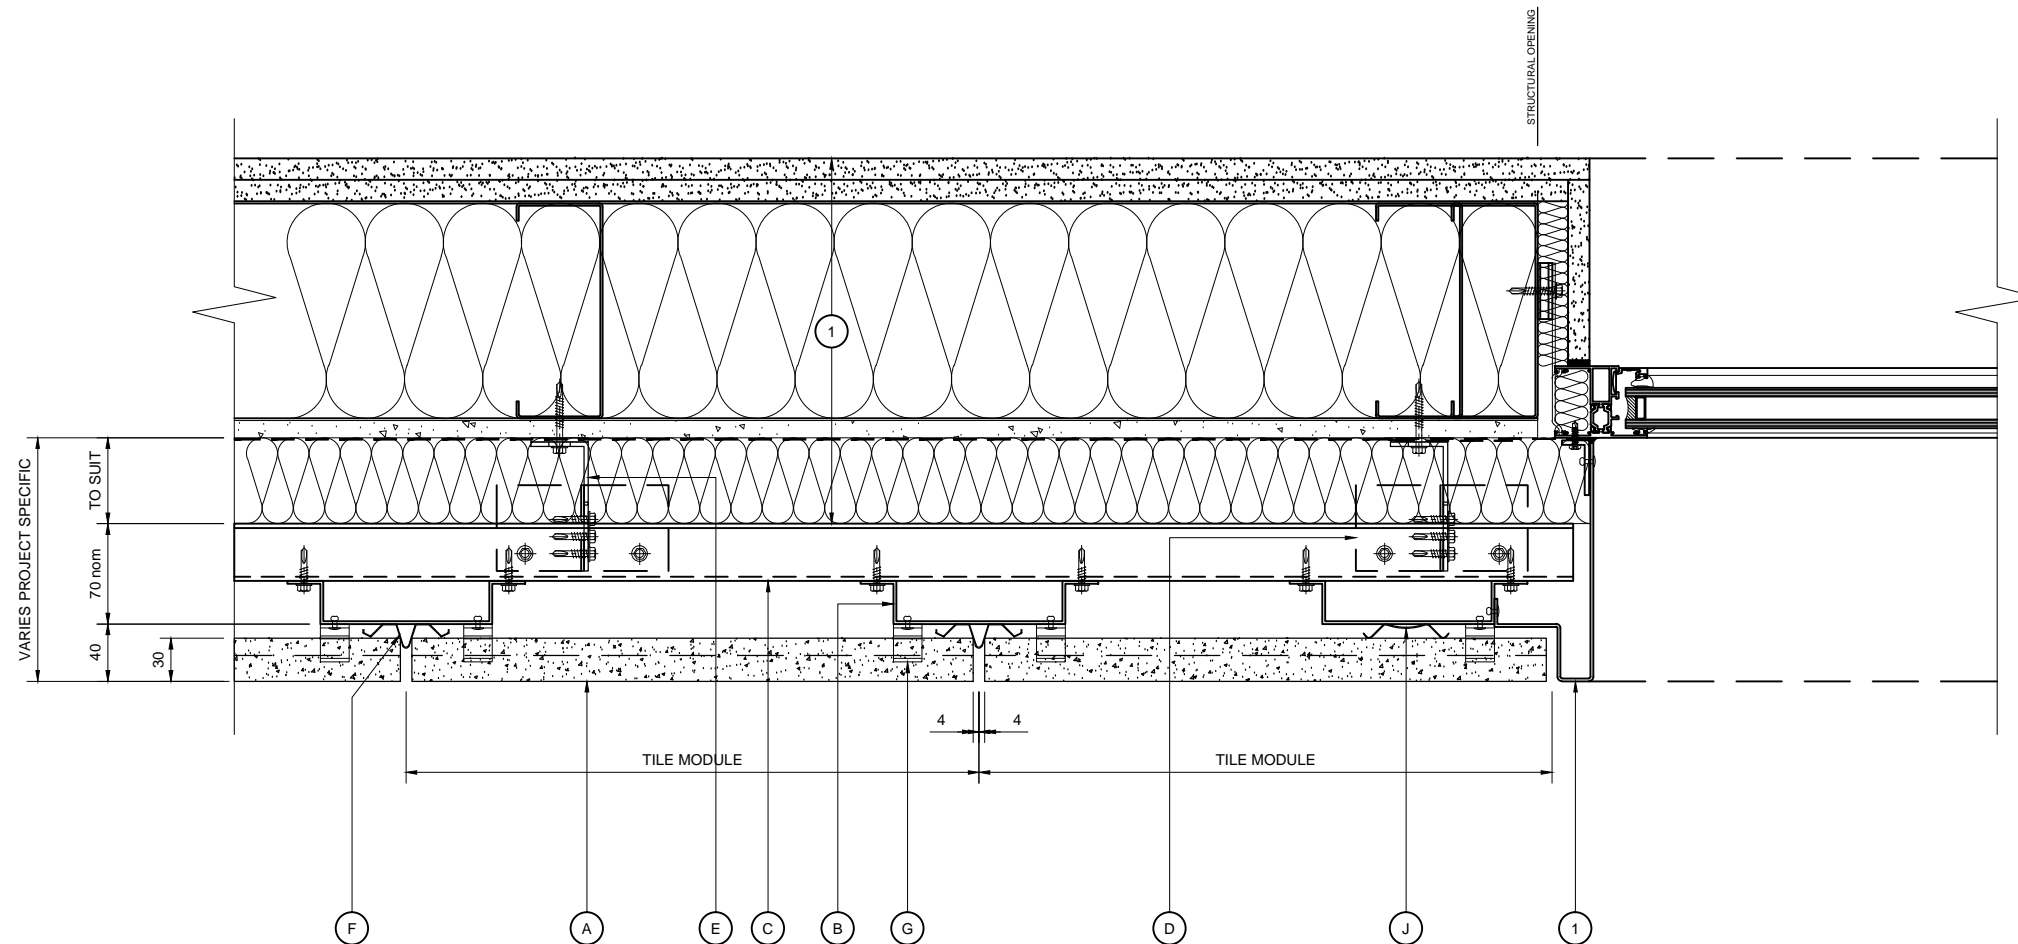

KEY COMPONENT LEGEND

- (A) ARGETON TERRACOTTA TILE
- (B) VERTICAL ALUMINIUM TOPHAT SUPPORT
- (C) HORIZONTAL ALUMINIUM ZED SUPPORT
- (D) MTE ALUMINIUM T SECTION BRACKET
- (E) ALUMINIUM BRACKET WITH ISOLATION PAD
- (F) ALUMINIUM DRAINAGE PROFILE
- (G) ALUMINIUM TILE CLIPS
- (H) ALUMINIUM TOP RAIL
- (J) ALUMINIUM SPRING PROFILE

(1) INDICATIVE FINISHES NOT BY TELLING Eg :

- INSULATION
- BREATHER MEMBRANE
- CEMENT PARTICLE / LINING BOARD
- STEEL FRAMING SYSTEM
- INTERNAL FINISHES
- GLAZING SYSTEMS AND SEALS
- CLOSURE TRIMS / FLASHINGS

Rev.	Date	Comments



Telling Architectural Ltd
 7 The Dell
 Enterprise Drive
 Four Ashes
 Wolverhampton
 WV10 7DF
 Tel : 01902 797 700
 Fax : 01902 797 720

© Telling Architectural Ltd
 Do not scale from this drawing. If in doubt ask

Material :
ARGETON TAMPA TILES

Series :
**F SERIES
 MTE SUPPORT SYSTEM
 ONTO SFS**


Drawing Title :
WINDOW JAMB DETAIL

Scale :	1 : 5	Drawn :	HB
		Date :	JAN 14

Size	Drawing No.	Rev.
A3	ARG-FD09	A

NOTE:
 THESE STANDARD DETAILS DO NOT
 INCORPORATE FIRE BARRIER
 REQUIREMENTS AROUND WINDOW
 OPENINGS AND FLOOR SLABS.
 THESE INTERFACING
 REQUIREMENTS MUST BE
 REVIEWED WITH THE LOCAL FIRE
 INSPECTOR BEFORE FINALISATION
 OF DETAILS.

WINDOW JAMB DETAIL

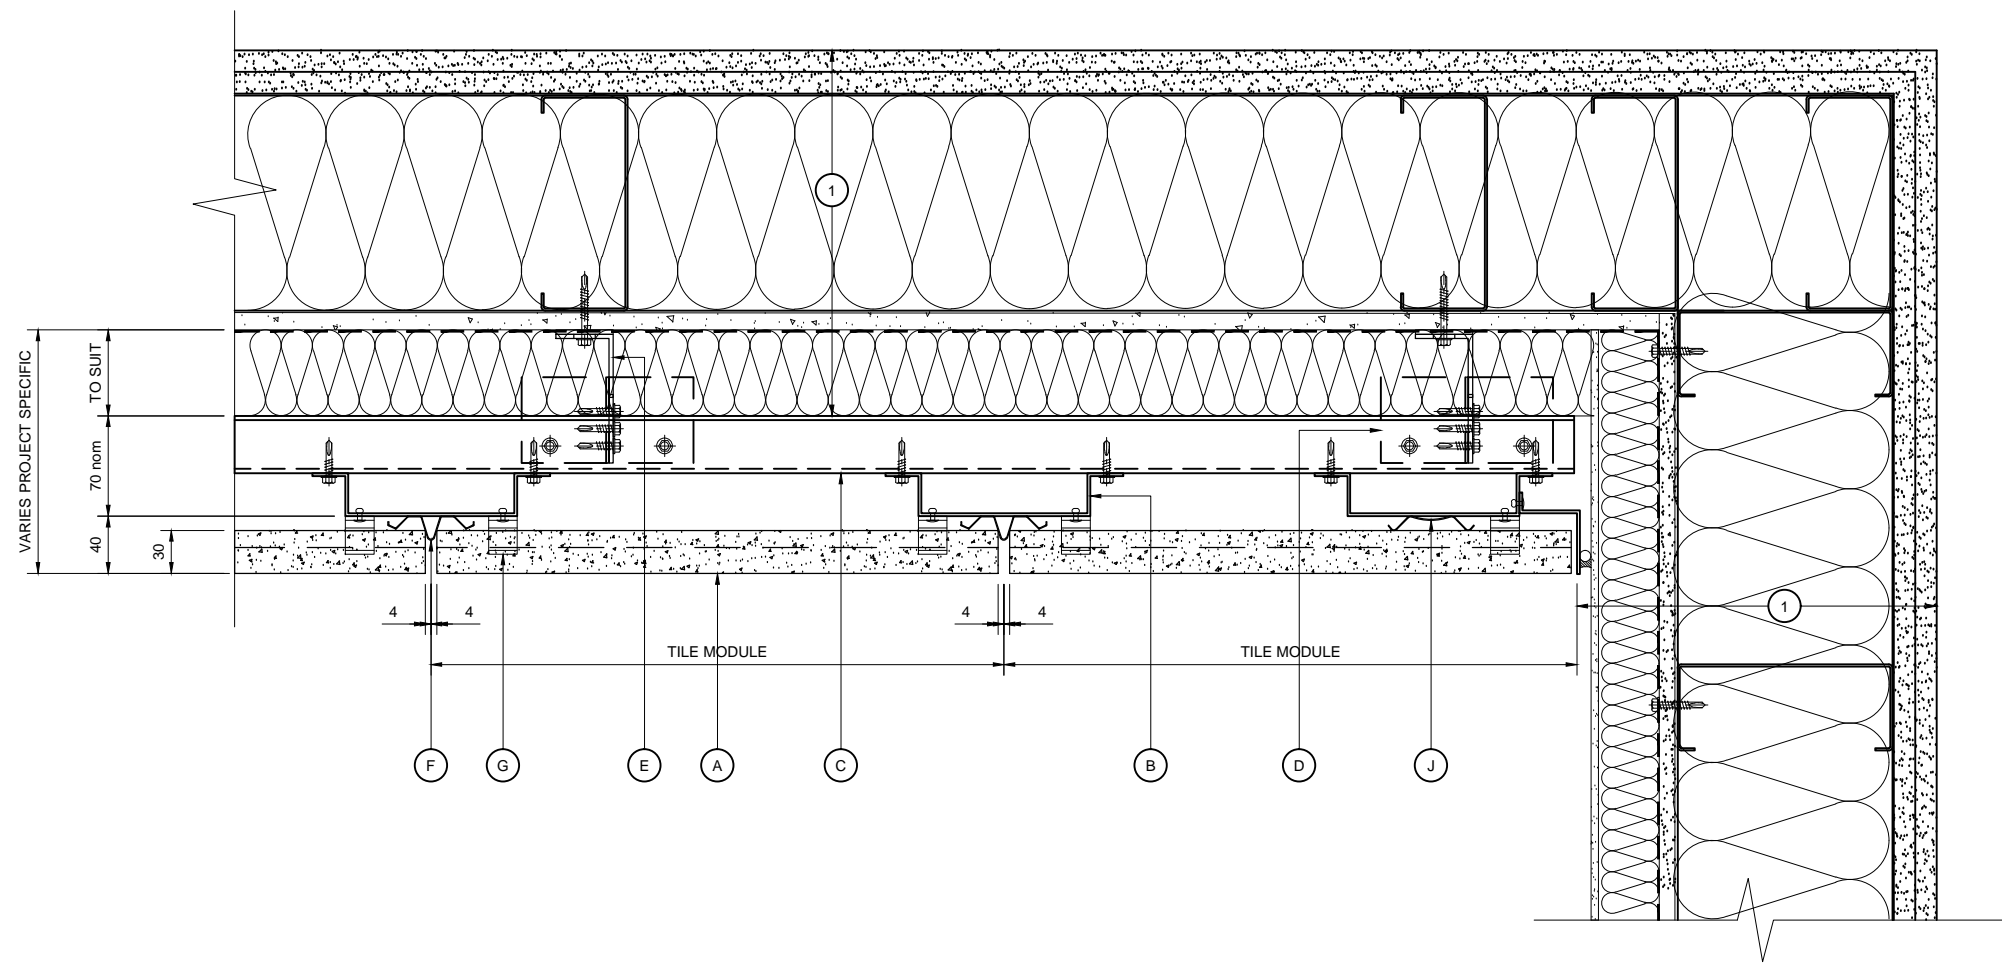

KEY COMPONENT LEGEND

- (A) ARGETON TERRACOTTA TILE
- (B) VERTICAL ALUMINIUM TOPHAT SUPPORT
- (C) HORIZONTAL ALUMINIUM ZED SUPPORT
- (D) MTE ALUMINIUM T SECTION BRACKET
- (E) ALUMINIUM BRACKET WITH ISOLATION PAD
- (F) ALUMINIUM DRAINAGE PROFILE
- (G) ALUMINIUM TILE CLIPS
- (H) ALUMINIUM TOP RAIL
- (J) ALUMINIUM SPRING PROFILE

(1) INDICATIVE FINISHES NOT BY TELLING Eg:

- INSULATION
- BREATHER MEMBRANE
- CEMENT PARTICLE / LINING BOARD
- STEEL FRAMING SYSTEM
- INTERNAL FINISHES
- GLAZING SYSTEMS AND SEALS
- CLOSURE TRIMS / FLASHINGS

Rev.	Date	Comments



Telling Architectural Ltd
 7 The Dell
 Enterprise Drive
 Four Ashes
 Wolverhampton
 WV10 7DF
 Tel : 01902 797 700
 Fax : 01902 797 720

© Telling Architectural Ltd
 Do not scale from this drawing. If in doubt ask

Material :
ARGETON TAMPA TILES

Series :
**F SERIES
 MTE SUPPORT SYSTEM
 ONTO SFS**

Drawing Title :
**CLADDING ABUTMENT
 DETAIL**

Scale : 1 : 5
 Drawn : HB
 Date : JAN 14

Size	Drawing No.	Rev.
A3	ARG-FD10	A

CLADDING ABUTMENT DETAIL

NOTE:
 THESE STANDARD DETAILS DO NOT
 INCORPORATE FIRE BARRIER
 REQUIREMENTS AROUND WINDOW
 OPENINGS AND FLOOR SLABS.
 THESE INTERFACING
 REQUIREMENTS MUST BE
 REVIEWED WITH THE LOCAL FIRE
 INSPECTOR BEFORE FINALISATION
 OF DETAILS.