





01 SECTION @ BASE DETAIL - FOR PANELS WITH 1-3" D
SCALE: 1"=3"

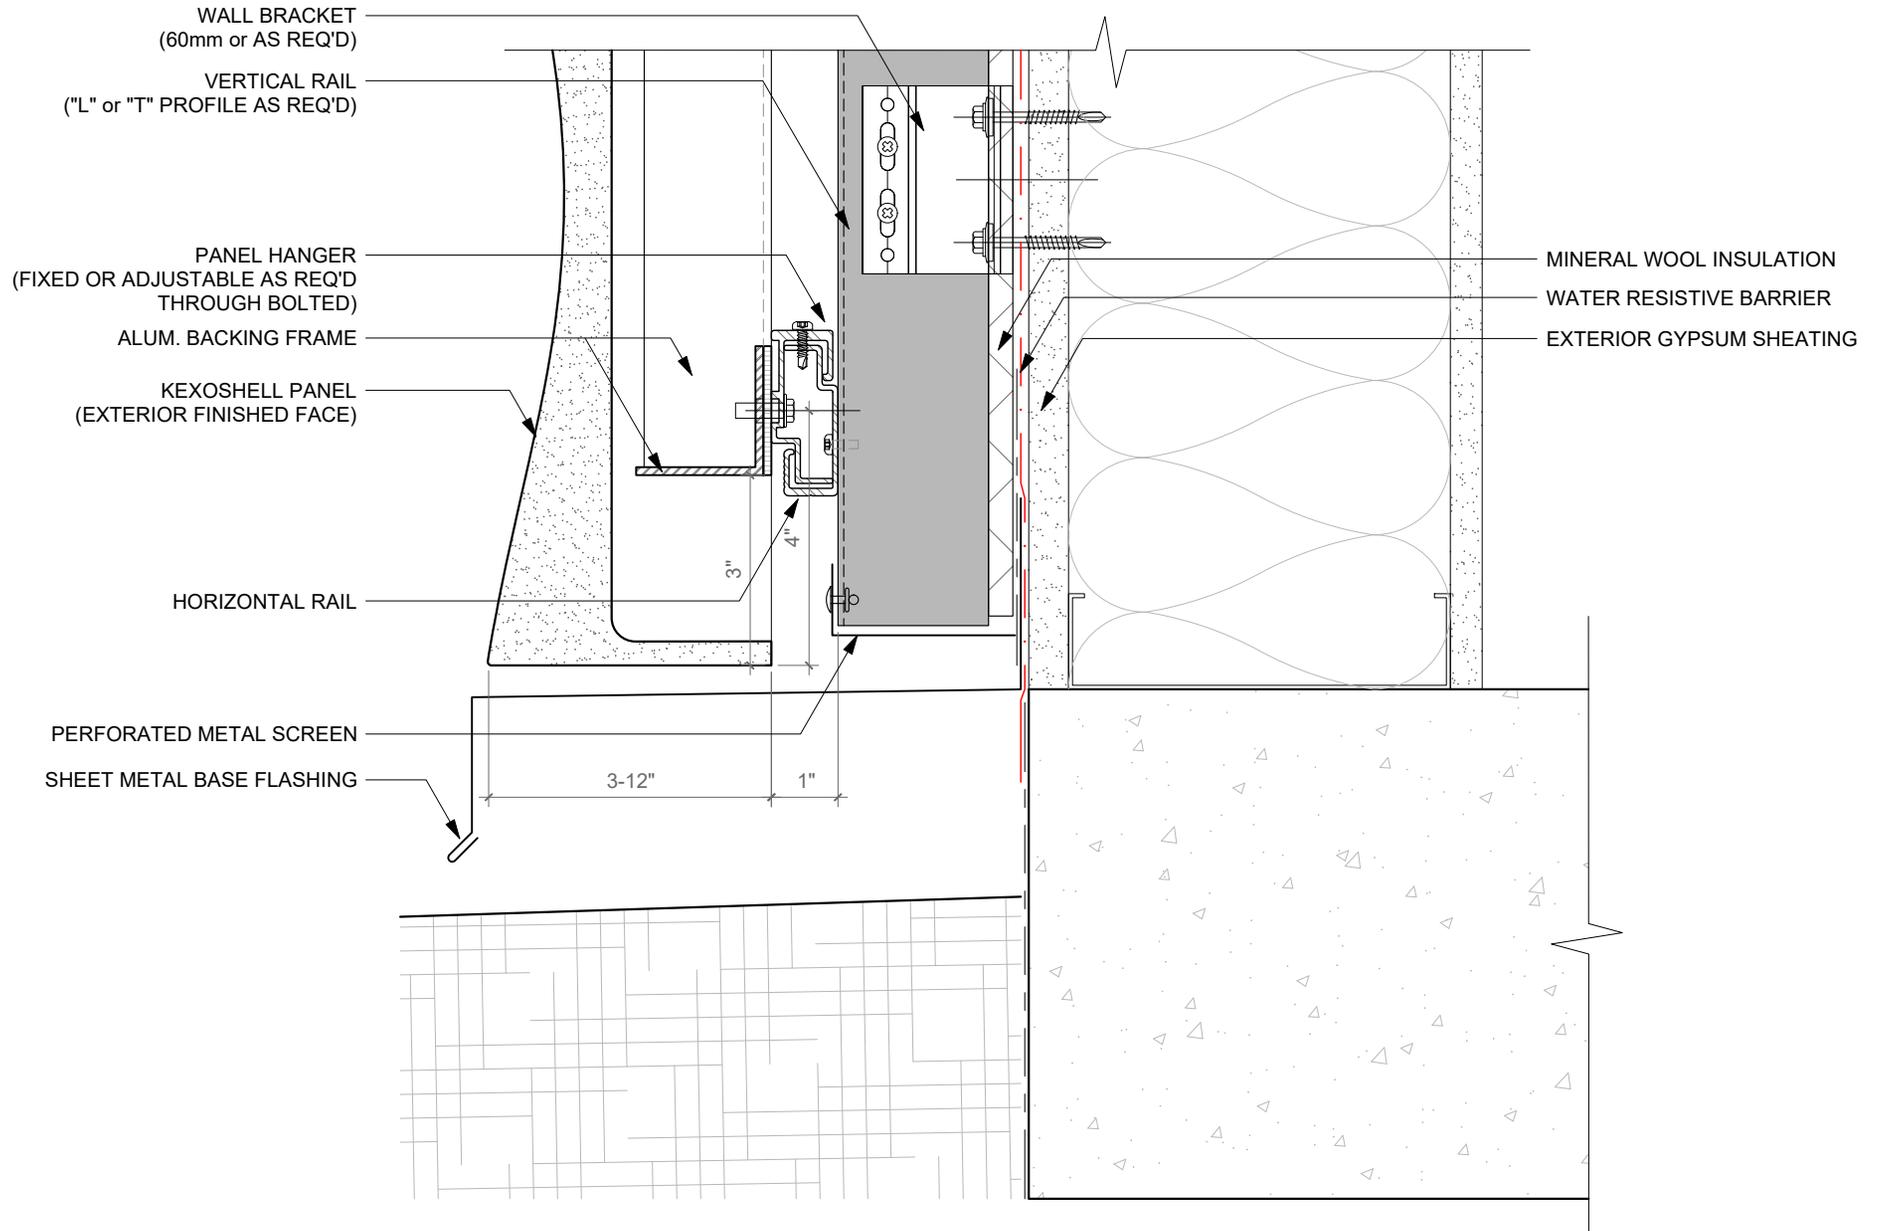


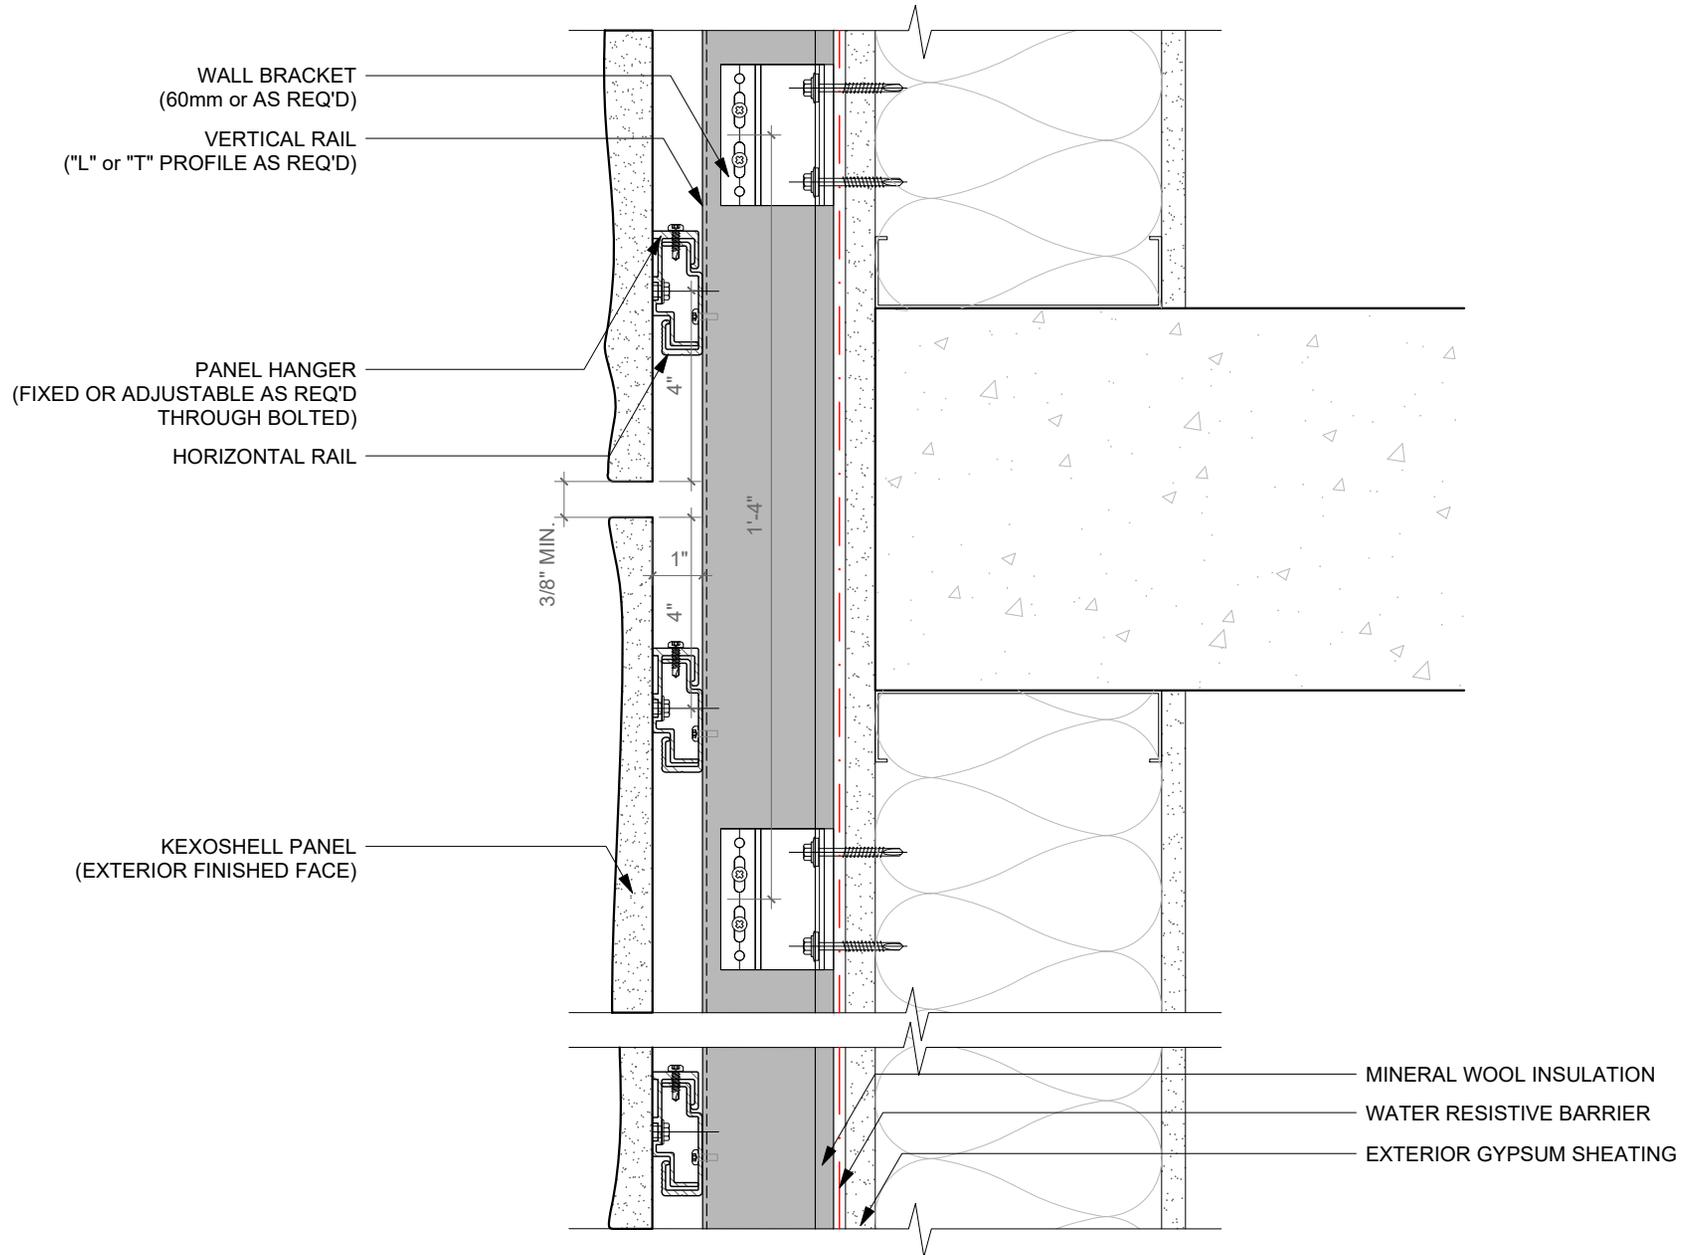

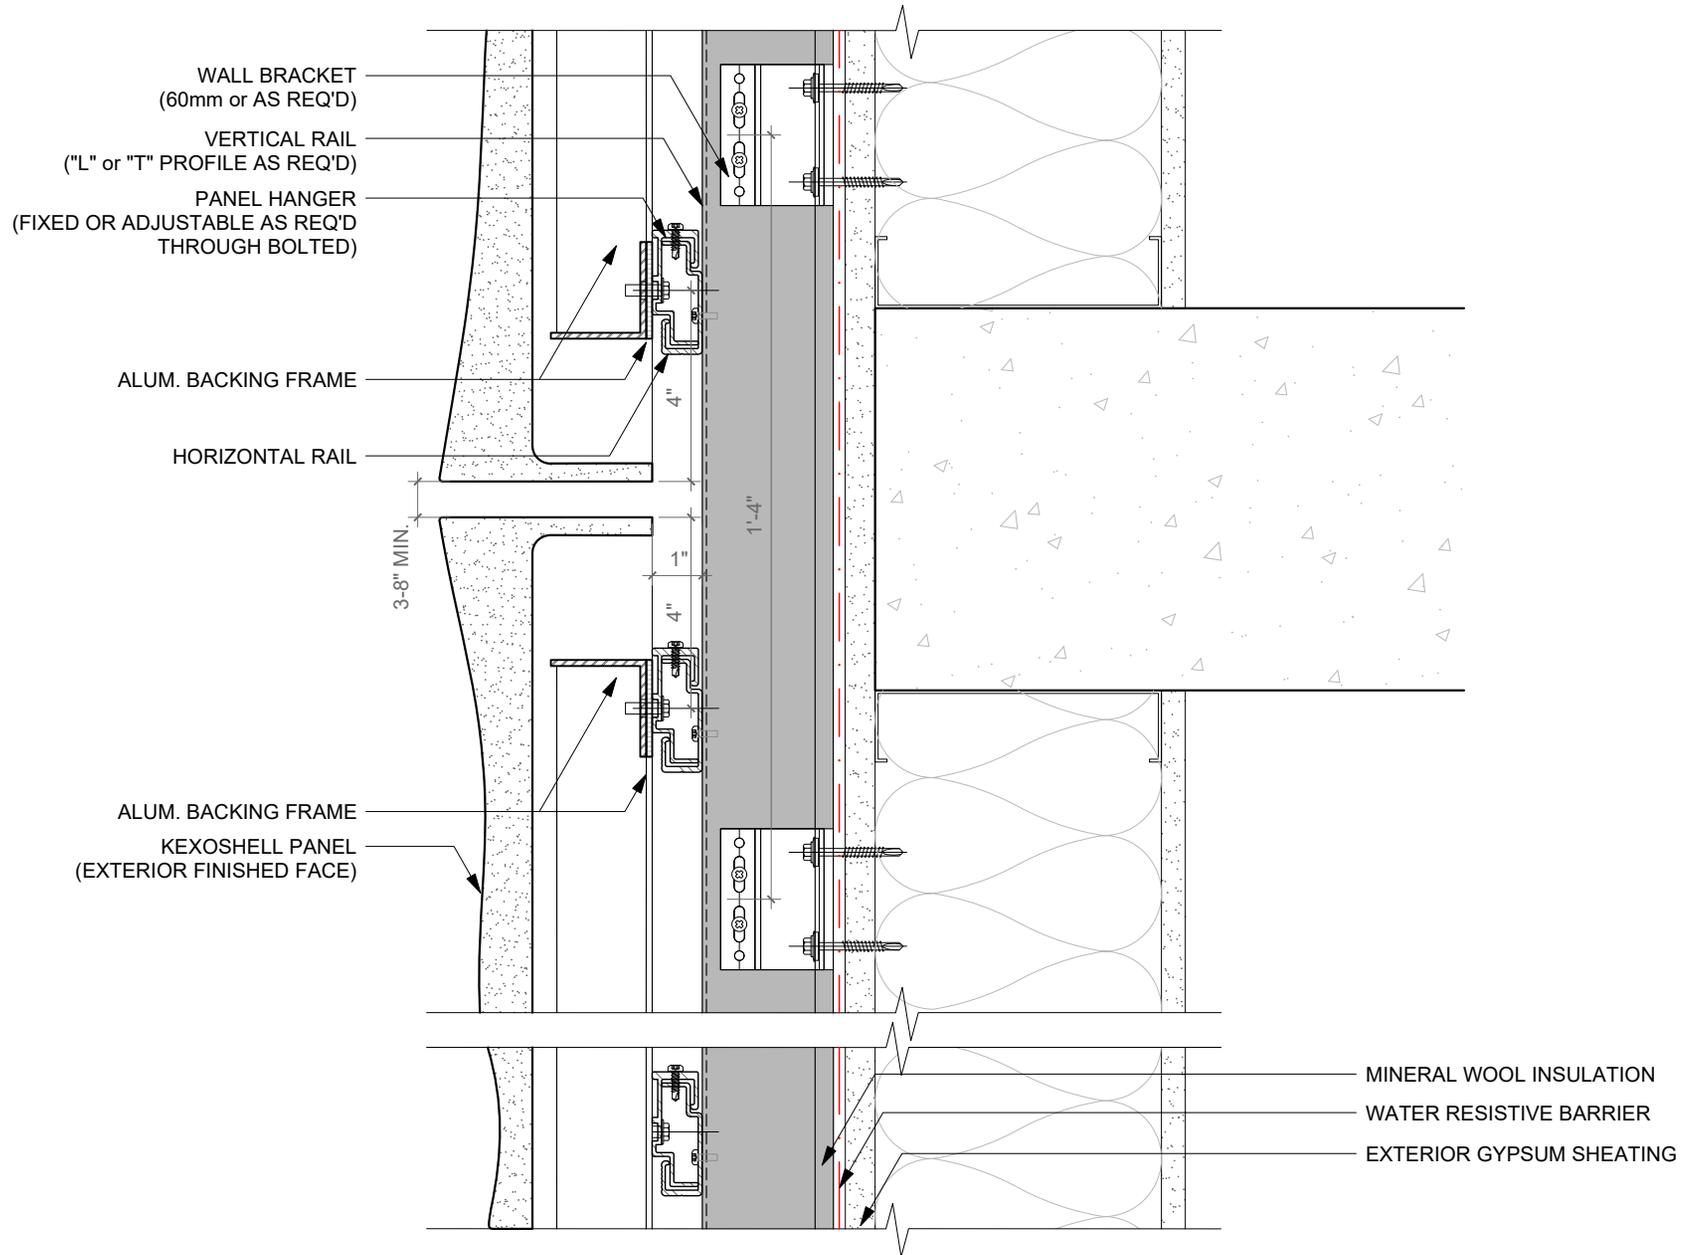


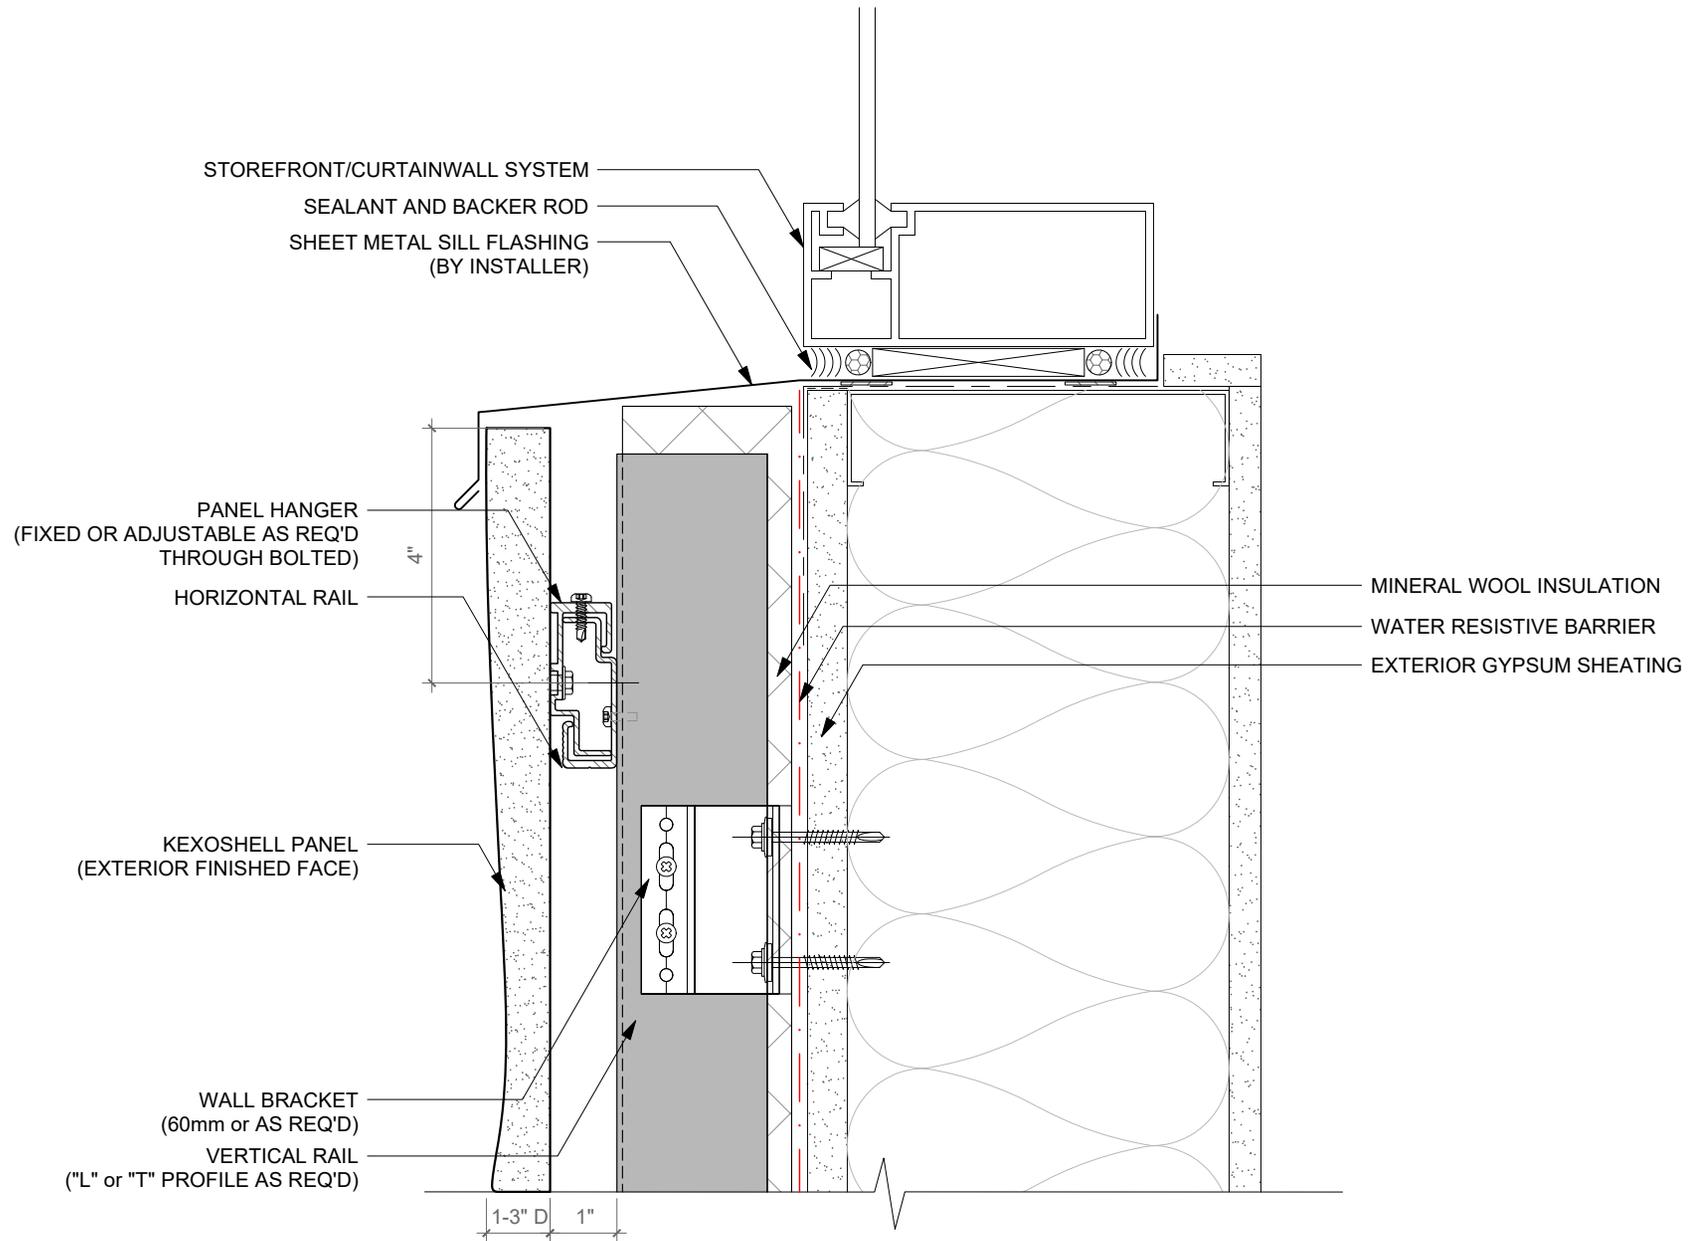


01 WINDOW SILL DETAIL TYP. FOR PANELS WITH 1-3" D
SCALE: 1"=3"

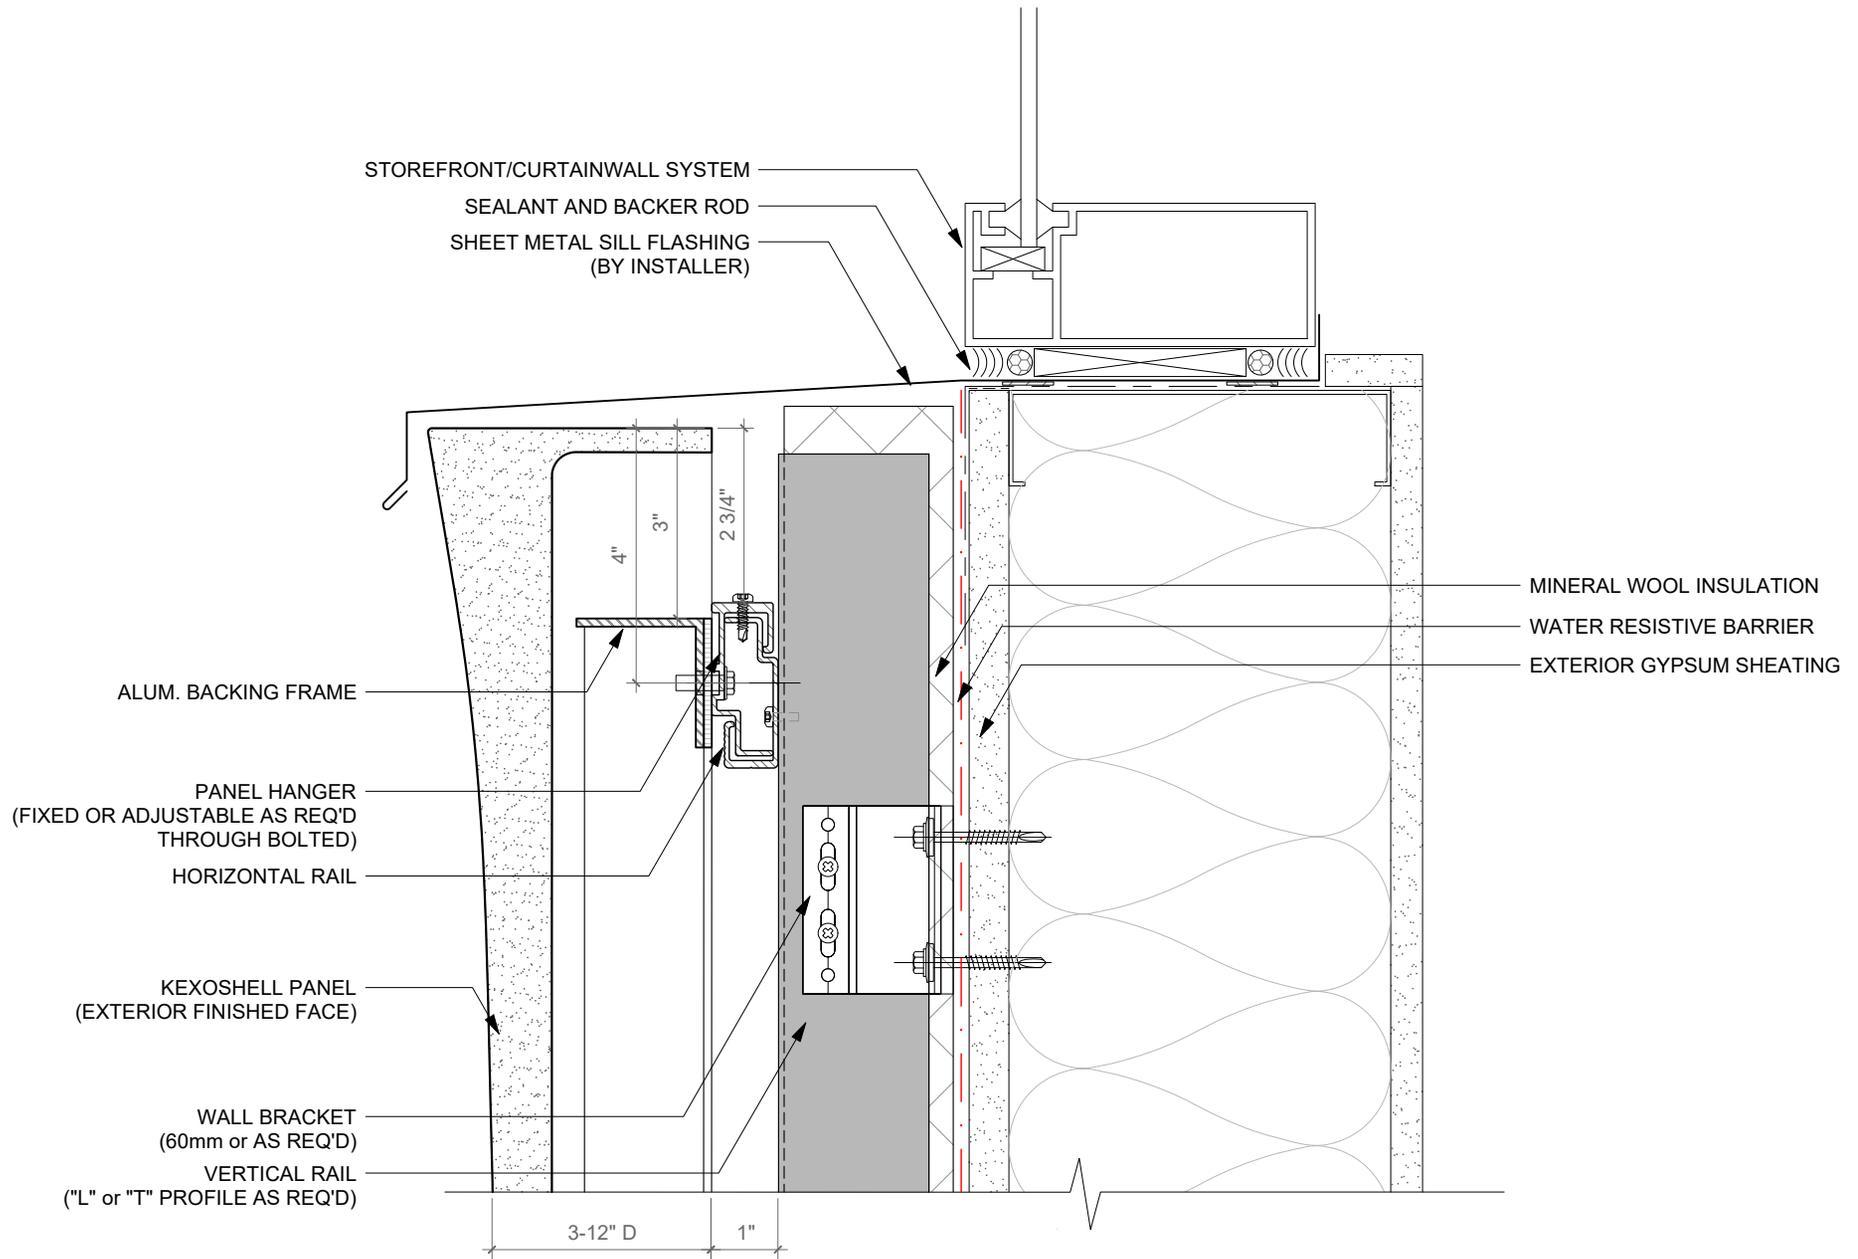

01 WINDOW SILL DETAIL TYP. FOR PANELS WITH 3-12" D
SCALE: 1"=3"

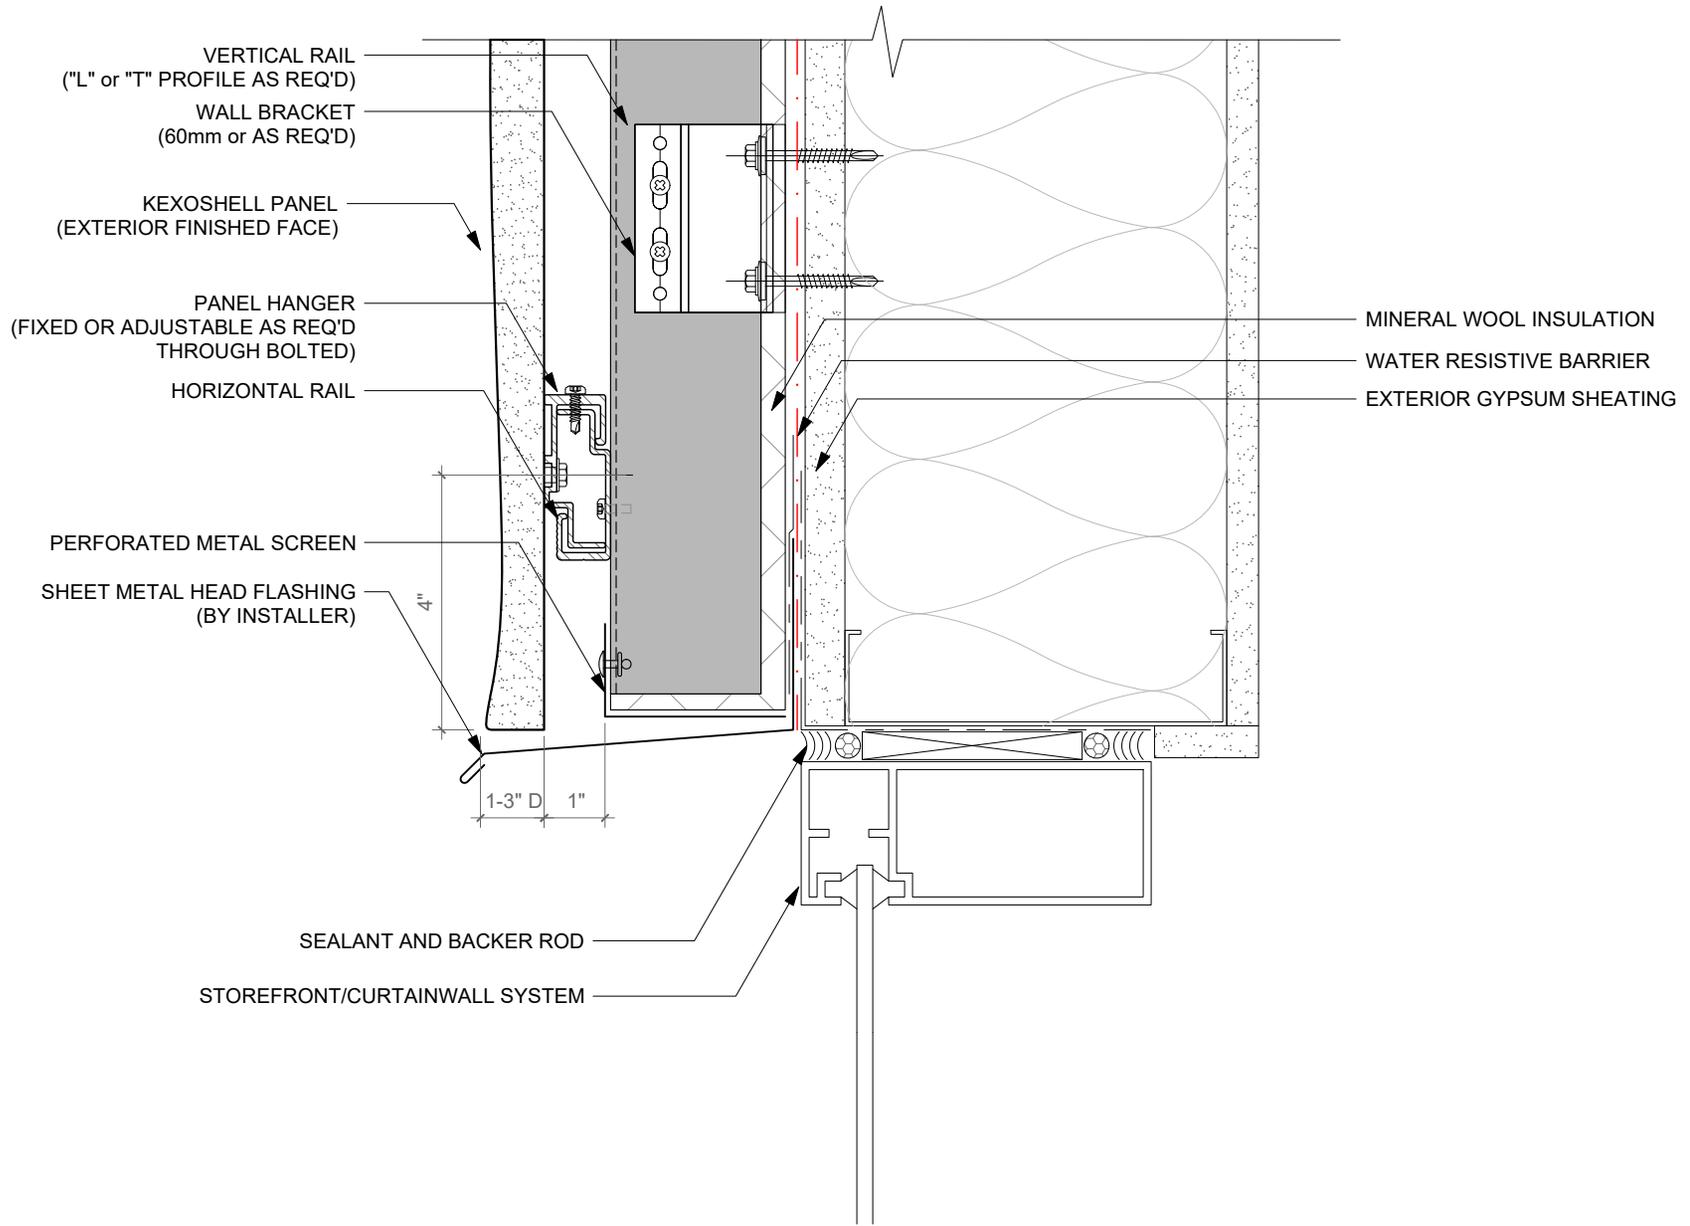

01 WINDOW HEAD DETAIL TYP. FOR PANELS WITH 1-3" D
SCALE: 1"=3"

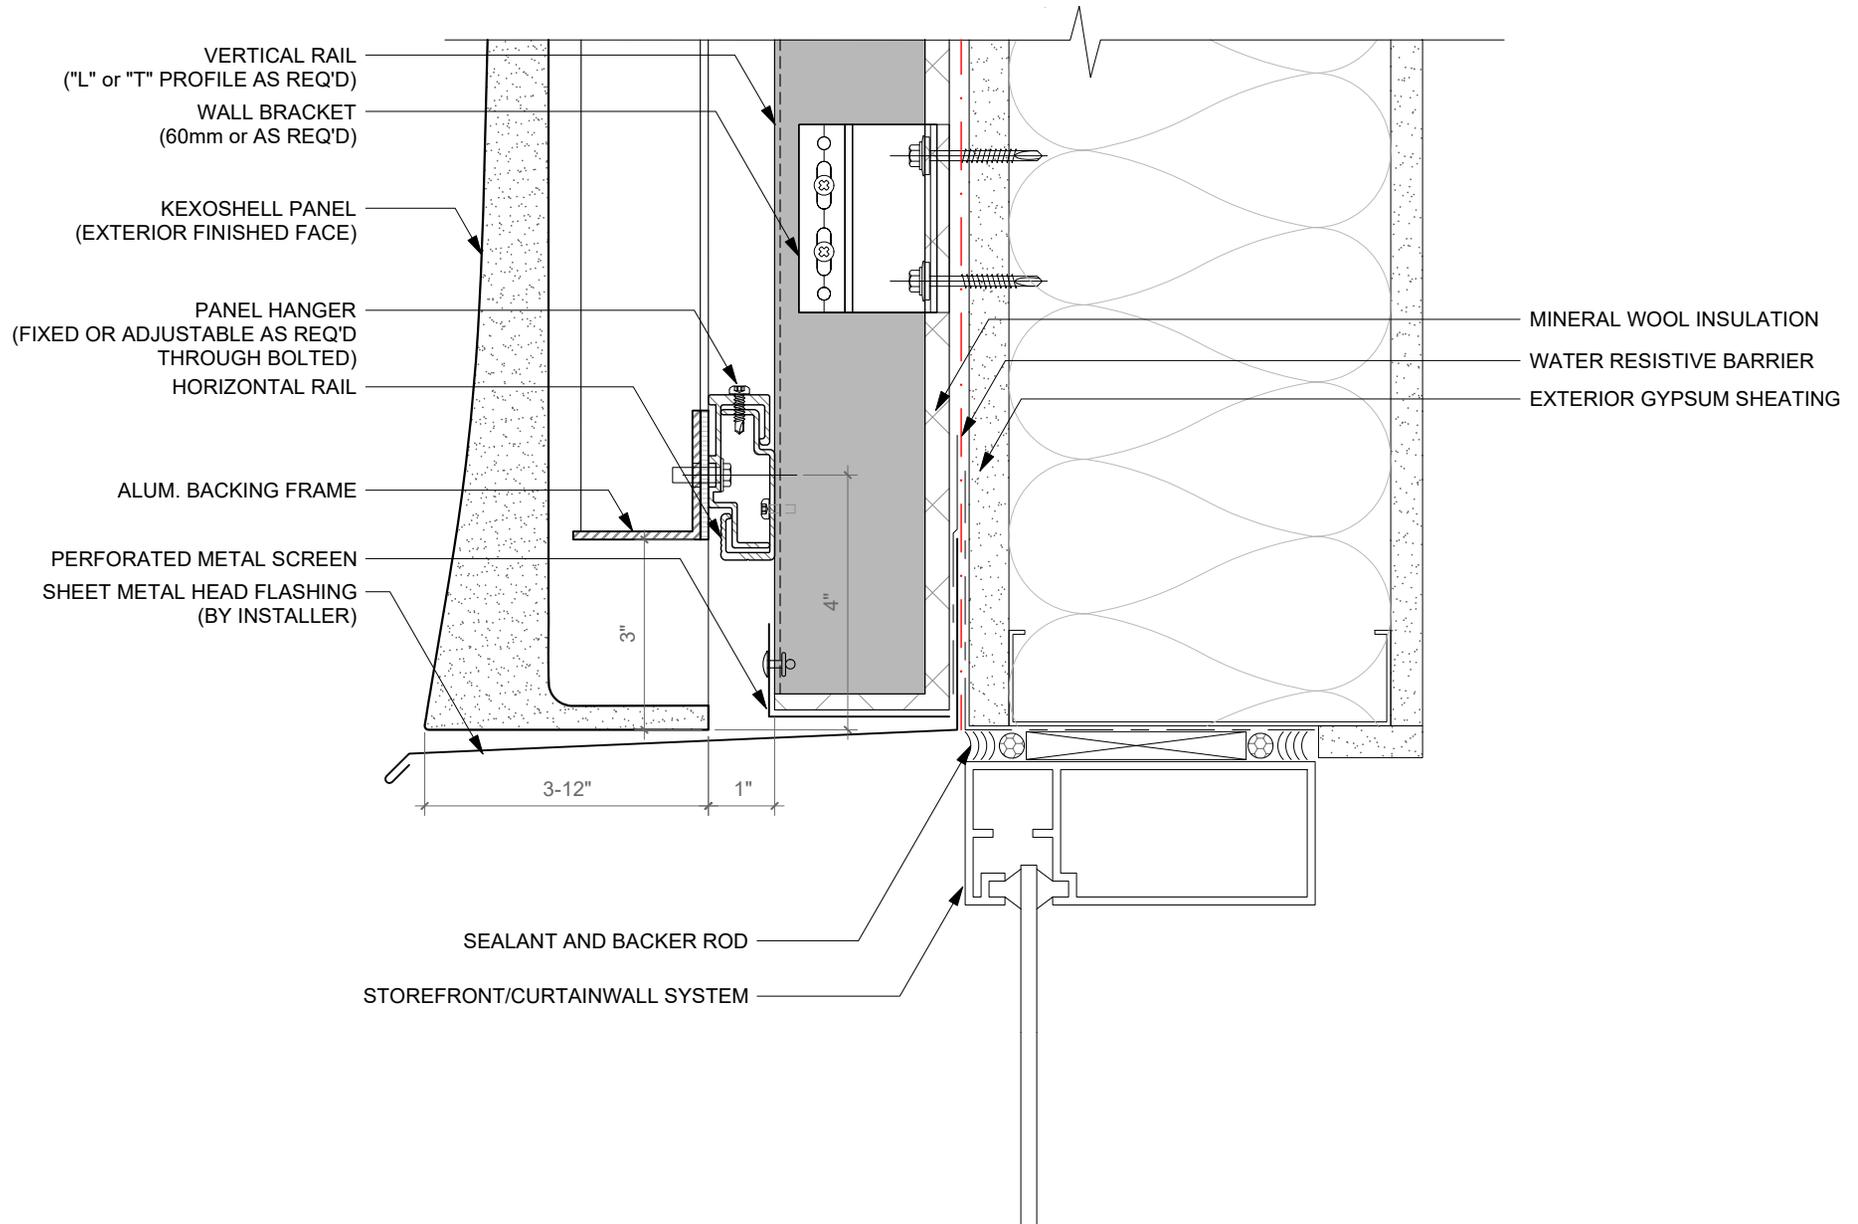

01 WINDOW HEAD DETAIL TYP. FOR PANELS WITH 3-12" D
SCALE: 1"=3"