

**FINISHES / NOTES**

VARIOUS FINISHES AVAILABLE

GRADE 6063T6 MILL FINISH.PRE PUNCHED TO SUIT TILE MODULE

GRADE 6063T6. MILL FINISH VARIABLE BRACKETS AND SIZES

GRADE 3005H47. PPC FROM STANDARD RANGE

GRADE 6063T6. SILVER ANODIZED

GRADE 6063T6. SILVER ANODIZED OR PPC

GRADE 3005H47. MILL FINISH

- KEY COMPONENT LEGEND**
- (A) PORCELAIN PANEL
  - (B) VERTICAL ALUMINIUM T SECTION SUPPORT
  - (C) ALUMINIUM BRACKET WITH ISOLATION PAD
  - (D) 6803 RAIL PROFILE ANODISED BLACK
  - (E) 50MM TOP CLIP WITH ADJUSTABLE SCREW
  - (F) 50MM INTERMEDIATE / BASE CLIP
  - (G) RESTRAINING CLIPS

(1) INDICATIVE FINISHES NOT BY TELLING Eg :

- INSULATION
- BREATHER MEMBRANE
- STEEL FRAMING SYSTEM
- INTERNAL FINISHES
- GLAZING SYSTEMS AND SEALS
- CLOSURE TRIMS / FLASHINGS

Rev.	Date	Comments



Telling Architectural Ltd  
 7 The Dell  
 Enterprise Drive  
 Four Ashes  
 Wolverhampton  
 WV10 7DF  
 Tel : 01902 797 700  
 Fax : 01902 797 720

© Telling Architectural Ltd  
 Do not scale from this drawing. If in doubt ask

Material :  
**PORCELAIN PANELS**


Series :  
**A SERIES  
 HORIZONTAL RAIL &  
 VERTICAL T TO SFS**

Drawing Title :  
**SYSTEM COMPONENTS AND  
 NOTES**

Scale : 1 : 5	Drawn : HB
Date : FEB 15	

Size	Drawing No.	Rev.
A3	POR-A-INDEX	



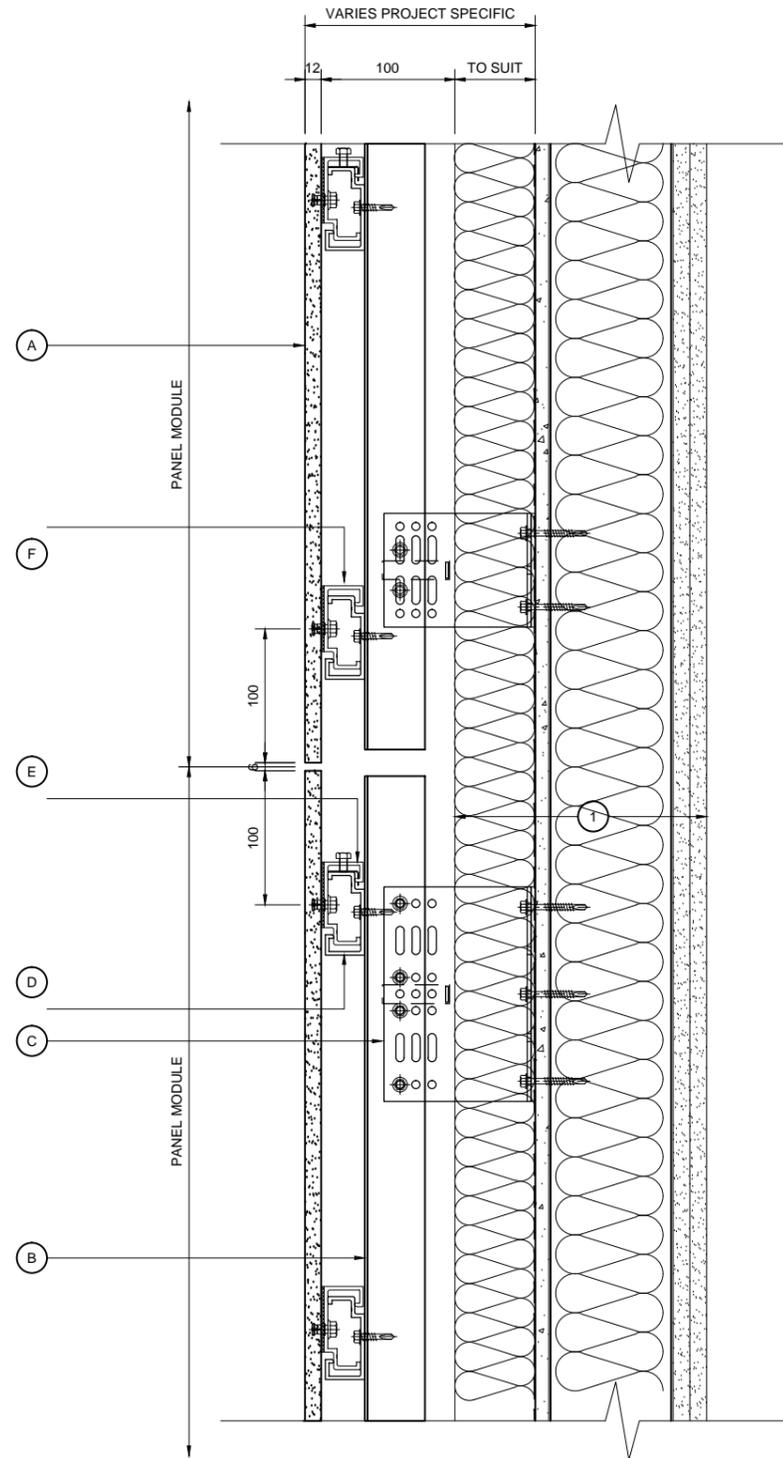

VERTICAL SECTION

NOTE:  
THESE STANDARD DETAILS DO NOT  
INCORPORATE FIRE BARRIER  
REQUIREMENTS AROUND WINDOW  
OPENINGS AND FLOOR SLABS.  
THESE INTERFACING  
REQUIREMENTS MUST BE  
REVIEWED WITH THE LOCAL FIRE  
INSPECTOR BEFORE FINALISATION  
OF DETAILS.

KEY COMPONENT LEGEND

- (A) PORCELAIN PANEL
- (B) VERTICAL ALUMINIUM T SECTION SUPPORT
- (C) ALUMINIUM BRACKET WITH ISOLATION PAD
- (D) 6803 RAIL PROFILE ANODISED BLACK
- (E) 50MM TOP CLIP WITH ADJUSTABLE SCREW
- (F) 50MM INTERMEDIATE / BASE CLIP
- (G) RESTRAINING CLIPS

- ① INDICATIVE FINISHES NOT BY TELLING Eg :
- INSULATION
  - BREATHER MEMBRANE
  - STEEL FRAMING SYSTEM
  - INTERNAL FINISHES
  - GLAZING SYSTEMS AND SEALS
  - CLOSURE TRIMS / FLASHINGS

Rev.	Date	Comments



Telling Architectural Ltd  
7 The Dell  
Enterprise Drive  
Four Ashes  
Wolverhampton  
WV10 7DF  
Tel : 01902 797 700  
Fax : 01902 797 720

© Telling Architectural Ltd  
Do not scale from this drawing. If in doubt ask


Material :  
**PORCELAIN PANELS**

Series :  
**A SERIES  
HORIZONTAL RAIL &  
VERTICAL T TO SFS**

Drawing Title :  
**VERTICAL SECTION**

Scale :  
**1 : 5**  
Drawn : HB  
Date : FEB 15

Size	Drawing No.	Rev.
A3	POR-AD01	

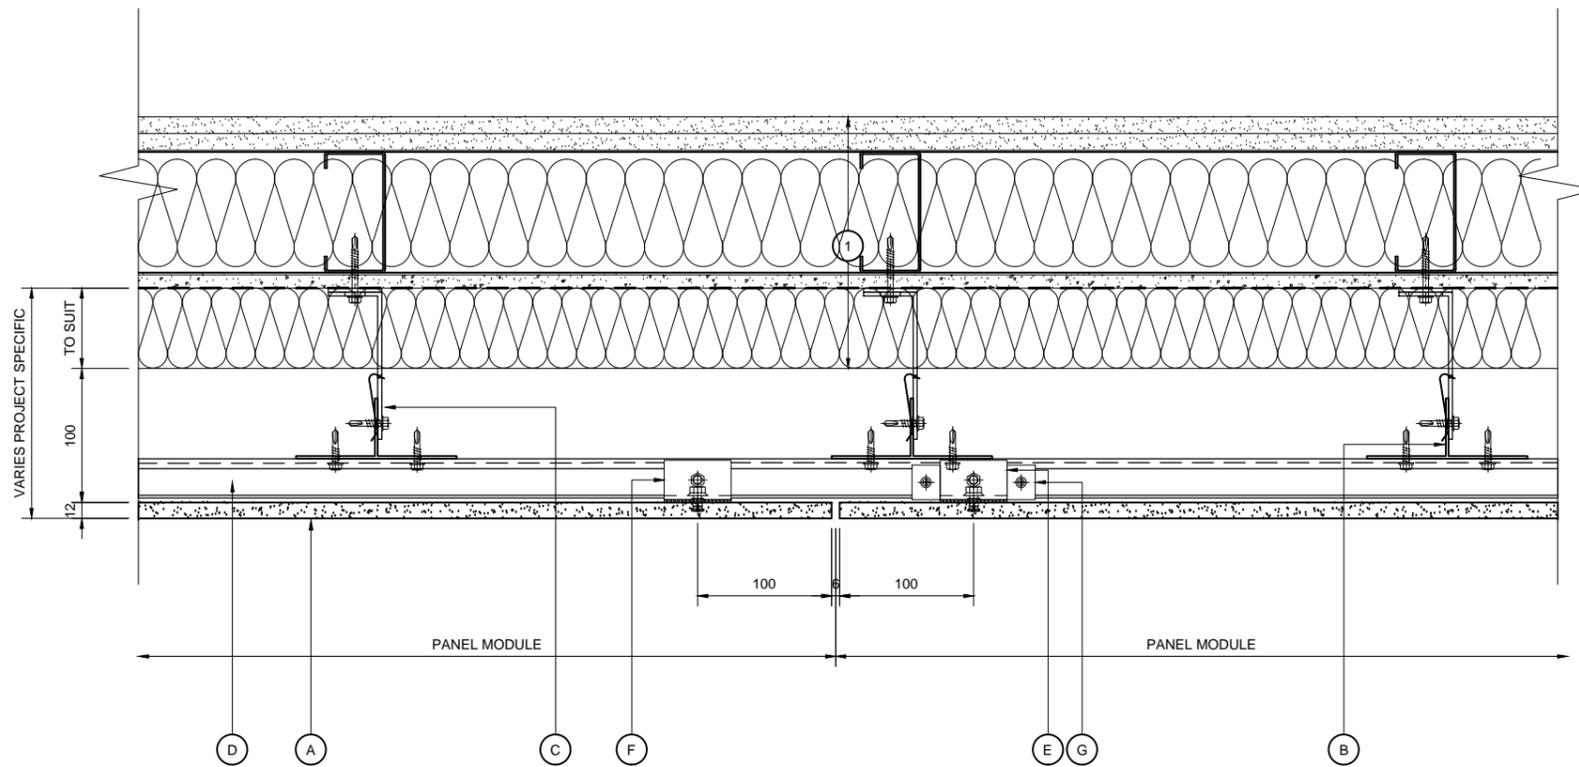

**KEY COMPONENT LEGEND**

- (A) PORCELAIN PANEL
- (B) VERTICAL ALUMINIUM T SECTION SUPPORT
- (C) ALUMINIUM BRACKET WITH ISOLATION PAD
- (D) 6803 RAIL PROFILE ANODISED BLACK
- (E) 50MM TOP CLIP WITH ADJUSTABLE SCREW
- (F) 50MM INTERMEDIATE / BASE CLIP
- (G) RESTRAINING CLIPS

- (1) INDICATIVE FINISHES NOT BY TELLING Eg :
- INSULATION
  - BREATHER MEMBRANE
  - STEEL FRAMING SYSTEM
  - INTERNAL FINISHES
  - GLAZING SYSTEMS AND SEALS
  - CLOSURE TRIMS / FLASHINGS

Rev.	Date	Comments



Telling Architectural Ltd  
 7 The Dell  
 Enterprise Drive  
 Four Ashes  
 Wolverhampton  
 WV10 7DF  
 Tel : 01902 797 700  
 Fax : 01902 797 720

© Telling Architectural Ltd  
 Do not scale from this drawing. If in doubt ask

Material :  
**PORCELAIN PANELS**

Series :  
**A SERIES  
 HORIZONTAL RAIL &  
 VERTICAL T TO SFS**


Drawing Title :  
**HORIZONTAL SECTION**

Scale :  
**1 : 5**  
 Drawn : HB  
 Date : FEB 15

Size	Drawing No.	Rev.
A3	POR-AD02	

NOTE:  
 THESE STANDARD DETAILS DO NOT  
 INCORPORATE FIRE BARRIER  
 REQUIREMENTS AROUND WINDOW  
 OPENINGS AND FLOOR SLABS.  
 THESE INTERFACING  
 REQUIREMENTS MUST BE  
 REVIEWED WITH THE LOCAL FIRE  
 INSPECTOR BEFORE FINALISATION  
 OF DETAILS.

**HORIZONTAL SECTION**

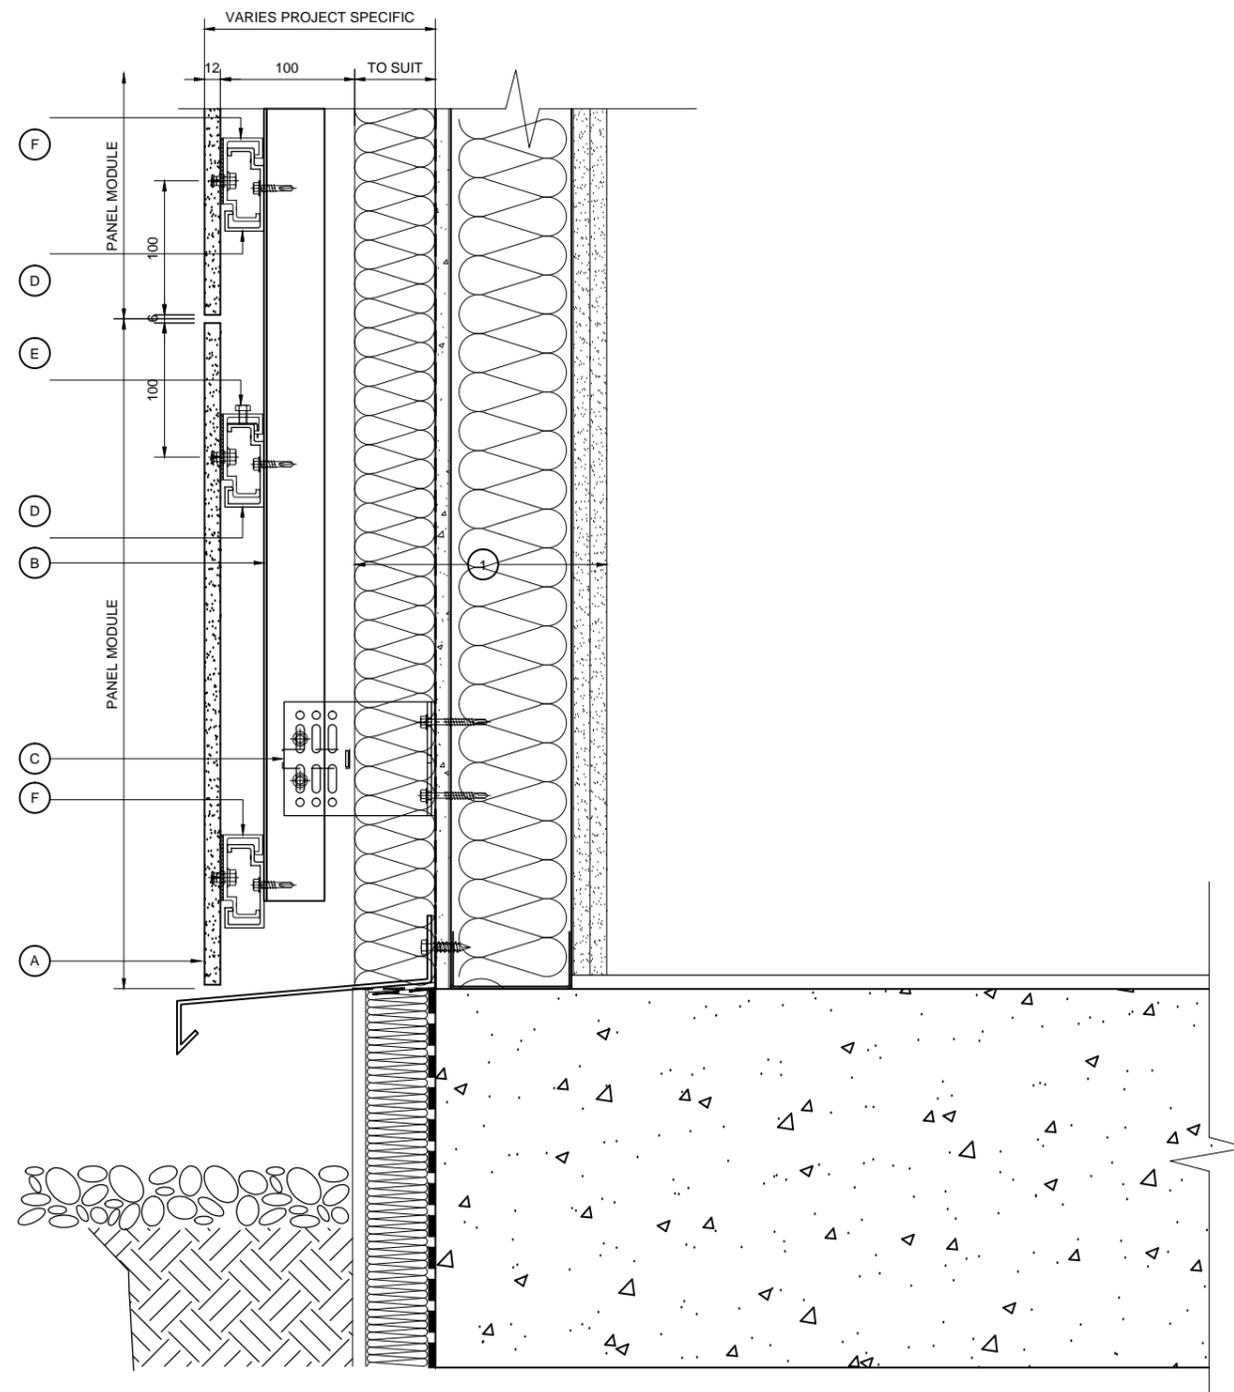

BASE DETAIL

NOTE:  
THESE STANDARD DETAILS DO NOT  
INCORPORATE FIRE BARRIER  
REQUIREMENTS AROUND WINDOW  
OPENINGS AND FLOOR SLABS.  
THESE INTERFACING  
REQUIREMENTS MUST BE  
REVIEWED WITH THE LOCAL FIRE  
INSPECTOR BEFORE FINALISATION  
OF DETAILS.

KEY COMPONENT LEGEND

- (A) PORCELAIN PANEL
- (B) VERTICAL ALUMINIUM T SECTION SUPPORT
- (C) ALUMINIUM BRACKET WITH ISOLATION PAD
- (D) 6803 RAIL PROFILE ANODISED BLACK
- (E) 50MM TOP CLIP WITH ADJUSTABLE SCREW
- (F) 50MM INTERMEDIATE / BASE CLIP
- (G) RESTRAINING CLIPS

(1) INDICATIVE FINISHES NOT BY TELLING Eg :

- INSULATION
- BREATHER MEMBRANE
- STEEL FRAMING SYSTEM
- INTERNAL FINISHES
- GLAZING SYSTEMS AND SEALS
- CLOSURE TRIMS / FLASHINGS

Rev.	Date	Comments



Telling Architectural Ltd  
7 The Dell  
Enterprise Drive  
Four Ashes  
Wolverhampton  
WV10 7DF  
Tel : 01902 797 700  
Fax : 01902 797 720

© Telling Architectural Ltd  
Do not scale from this drawing. If in doubt ask


Material :  
**PORCELAIN PANELS**

Series :  
**A SERIES  
HORIZONTAL RAIL &  
VERTICAL T TO SFS**

Drawing Title :  
**BASE DETAIL**

Scale : 1 : 5  
Drawn : HB  
Date : FEB 15

Size	Drawing No.	Rev.
A3	POR-AD03	

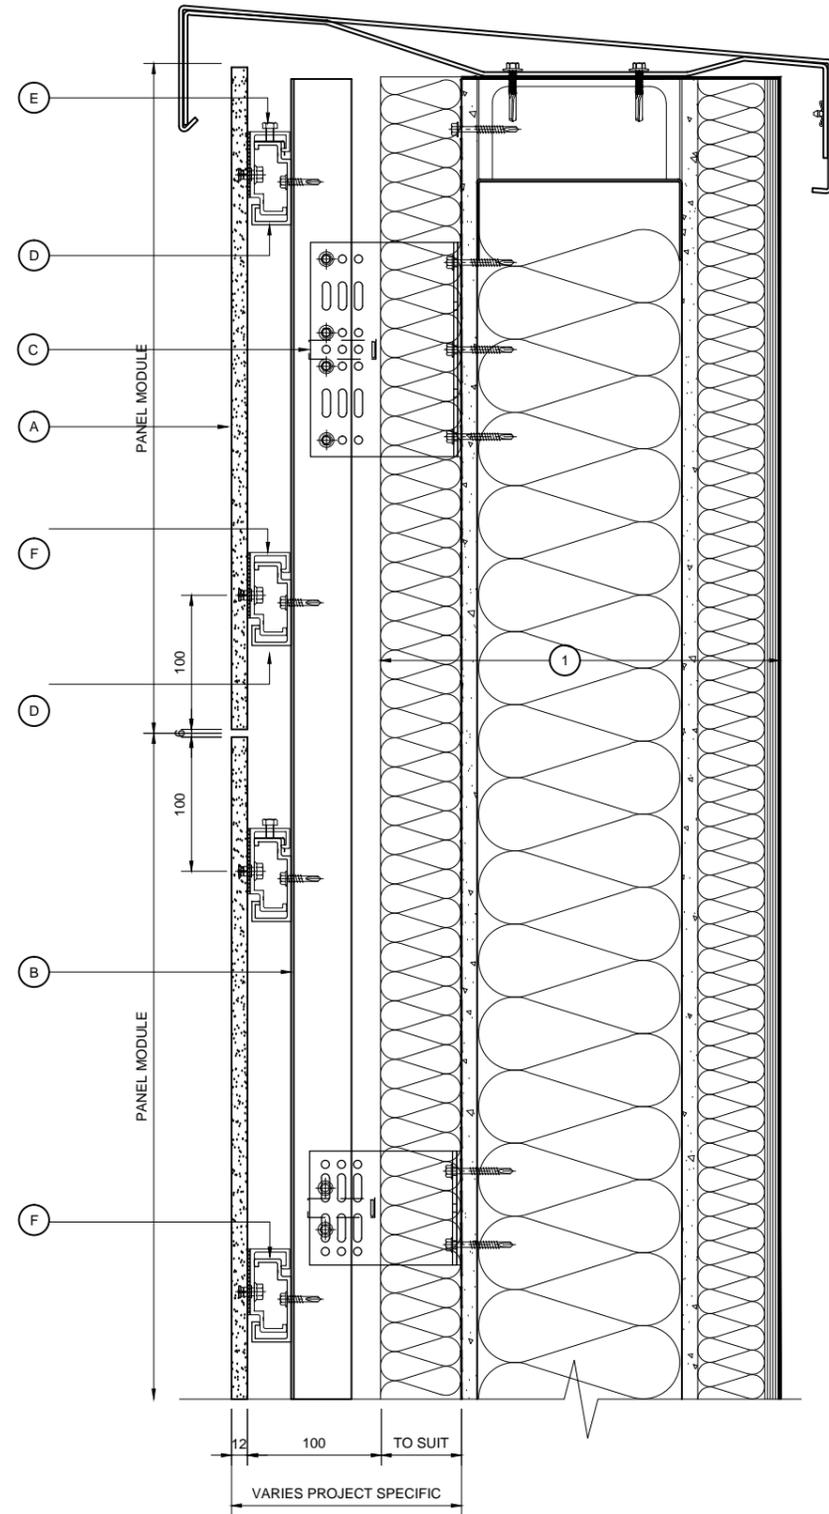

PARAPET DETAIL

NOTE:  
THESE STANDARD DETAILS DO NOT  
INCORPORATE FIRE BARRIER  
REQUIREMENTS AROUND WINDOW  
OPENINGS AND FLOOR SLABS.  
THESE INTERFACING  
REQUIREMENTS MUST BE  
REVIEWED WITH THE LOCAL FIRE  
INSPECTOR BEFORE FINALISATION  
OF DETAILS.

KEY COMPONENT LEGEND

- (A) PORCELAIN PANEL
- (B) VERTICAL ALUMINIUM T SECTION SUPPORT
- (C) ALUMINIUM BRACKET WITH ISOLATION PAD
- (D) 6803 RAIL PROFILE ANODISED BLACK
- (E) 50MM TOP CLIP WITH ADJUSTABLE SCREW
- (F) 50MM INTERMEDIATE / BASE CLIP
- (G) RESTRAINING CLIPS

(1) INDICATIVE FINISHES NOT BY TELLING Eg :

- INSULATION
- BREATHER MEMBRANE
- STEEL FRAMING SYSTEM
- INTERNAL FINISHES
- GLAZING SYSTEMS AND SEALS
- CLOSURE TRIMS / FLASHINGS

Rev.	Date	Comments



Telling Architectural Ltd  
7 The Dell  
Enterprise Drive  
Four Ashes  
Wolverhampton  
WV10 7DF  
Tel : 01902 797 700  
Fax : 01902 797 720

© Telling Architectural Ltd  
Do not scale from this drawing. If in doubt ask


Material :  
**PORCELAIN PANELS**

Series :  
**A SERIES  
HORIZONTAL RAIL &  
VERTICAL T TO SFS**

Drawing Title :  
**PARAPET DETAIL**

Scale : 1 : 5  
Drawn : HB  
Date : FEB 15

Size	Drawing No.	Rev.
A3	POR-AD04	

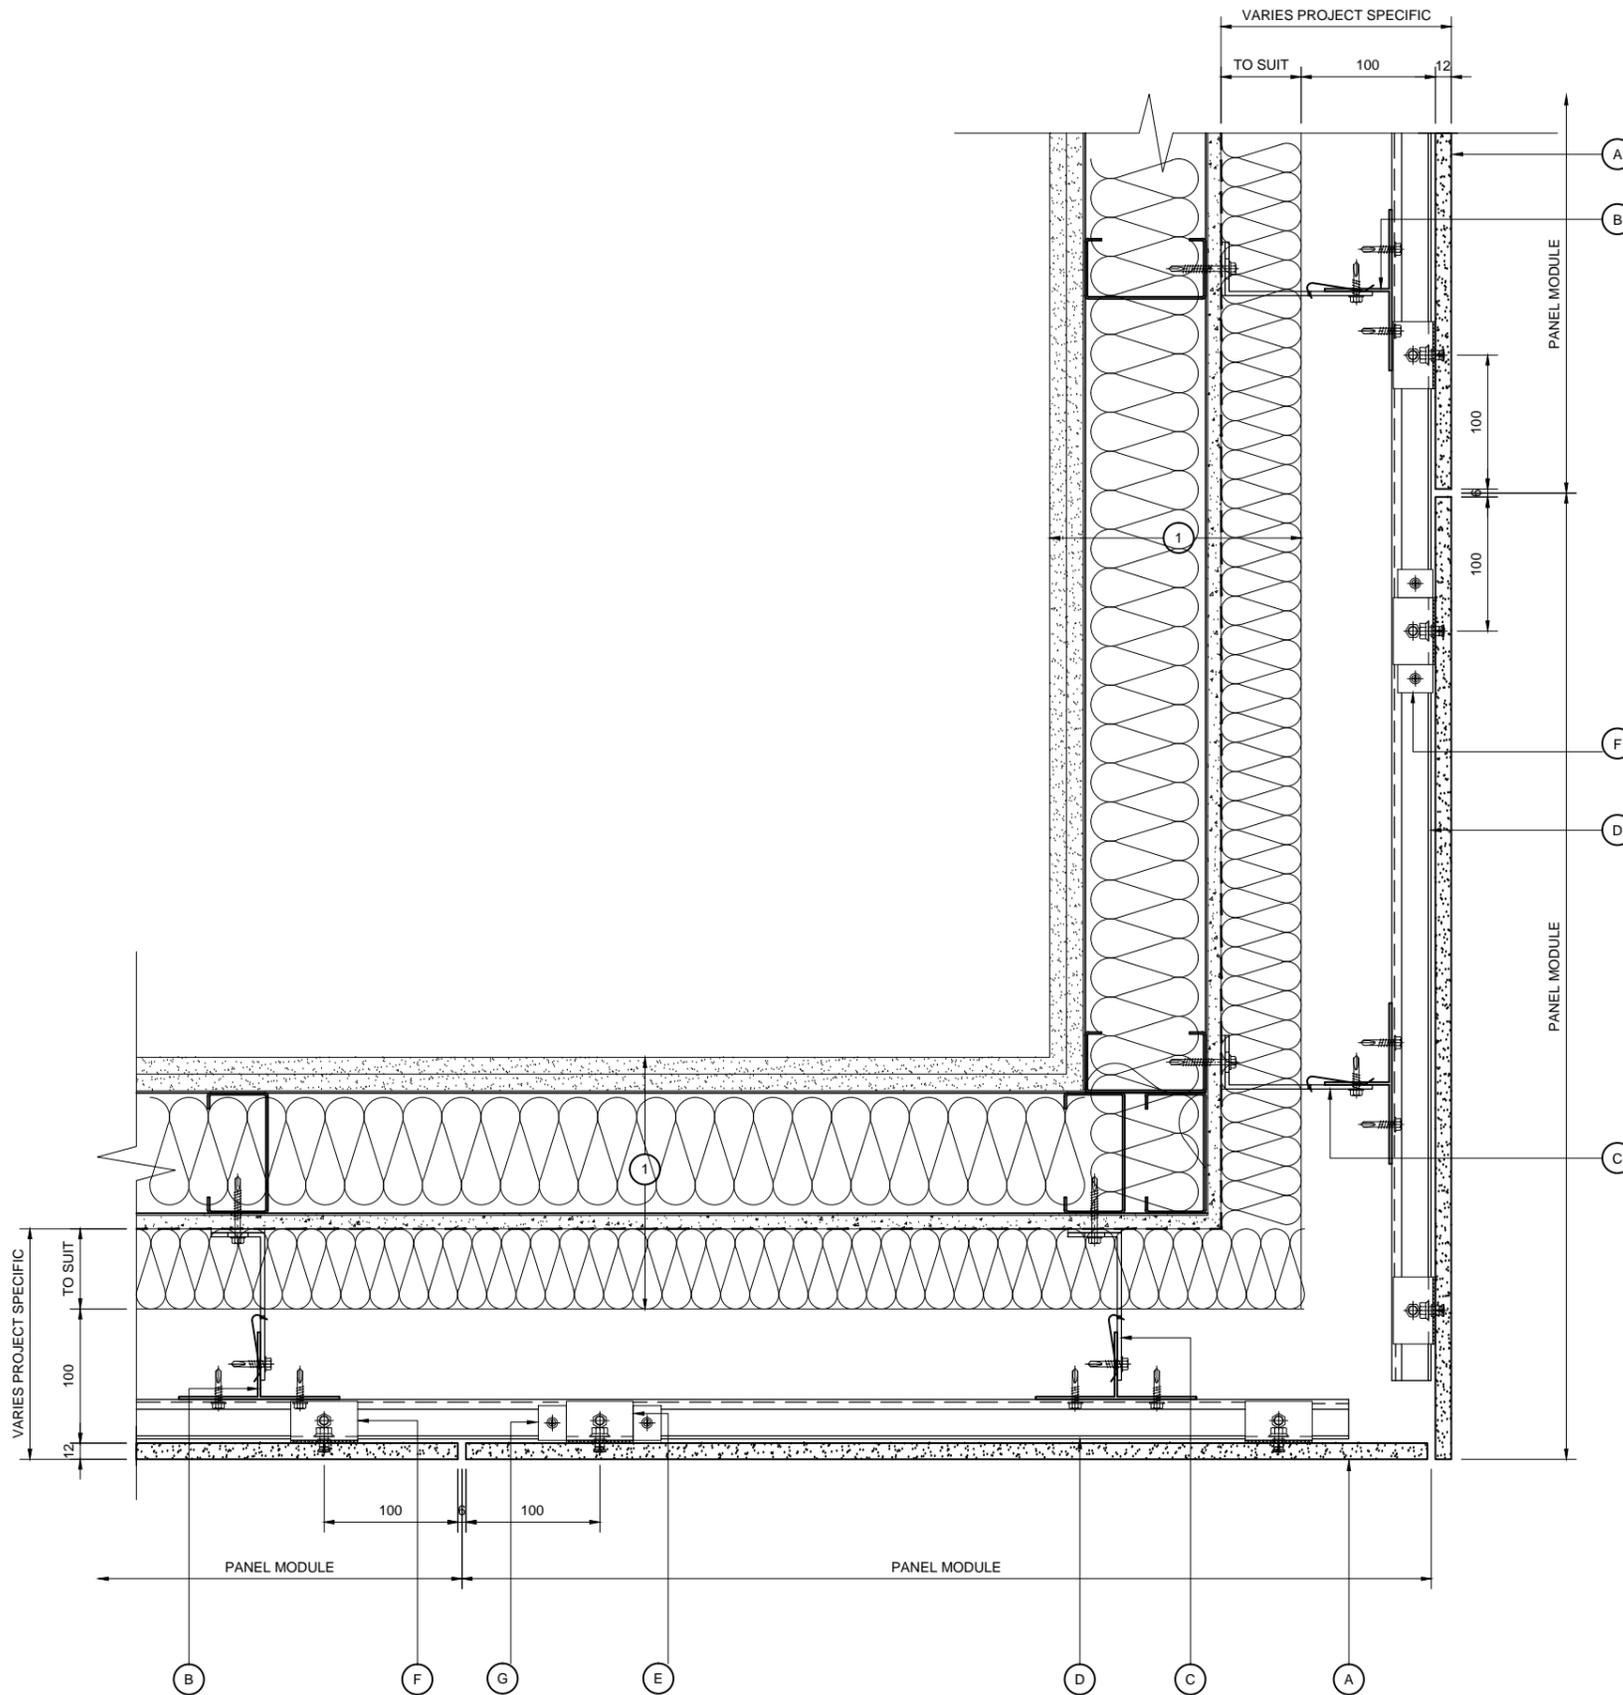

**KEY COMPONENT LEGEND**

- (A) PORCELAIN PANEL
- (B) VERTICAL ALUMINIUM T SECTION SUPPORT
- (C) ALUMINIUM BRACKET WITH ISOLATION PAD
- (D) 6803 RAIL PROFILE ANODISED BLACK
- (E) 50MM TOP CLIP WITH ADJUSTABLE SCREW
- (F) 50MM INTERMEDIATE / BASE CLIP
- (G) RESTRAINING CLIPS

(1) INDICATIVE FINISHES NOT BY TELLING Eg :

- INSULATION
- BREATHER MEMBRANE
- STEEL FRAMING SYSTEM
- INTERNAL FINISHES
- GLAZING SYSTEMS AND SEALS
- CLOSURE TRIMS / FLASHINGS

Rev.	Date	Comments



Telling Architectural Ltd  
 7 The Dell  
 Enterprise Drive  
 Four Ashes  
 Wolverhampton  
 WV10 7DF  
 Tel : 01902 797 700  
 Fax : 01902 797 720

© Telling Architectural Ltd  
 Do not scale from this drawing. If in doubt ask

Material :  
**PORCELAIN PANELS**

Series :  
**A SERIES  
 HORIZONTAL RAIL &  
 VERTICAL T TO SFS**


Drawing Title :  
**EXTERNAL CORNER DETAIL**

Scale : 1 : 5  
 Drawn : HB  
 Date : FEB 15

Size	Drawing No.	Rev.
A3	POR-AD05	

NOTE:  
 THESE STANDARD DETAILS DO NOT  
 INCORPORATE FIRE BARRIER  
 REQUIREMENTS AROUND WINDOW  
 OPENINGS AND FLOOR SLABS.  
 THESE INTERFACING  
 REQUIREMENTS MUST BE  
 REVIEWED WITH THE LOCAL FIRE  
 INSPECTOR BEFORE FINALISATION  
 OF DETAILS.

**EXTERNAL CORNER DETAIL**

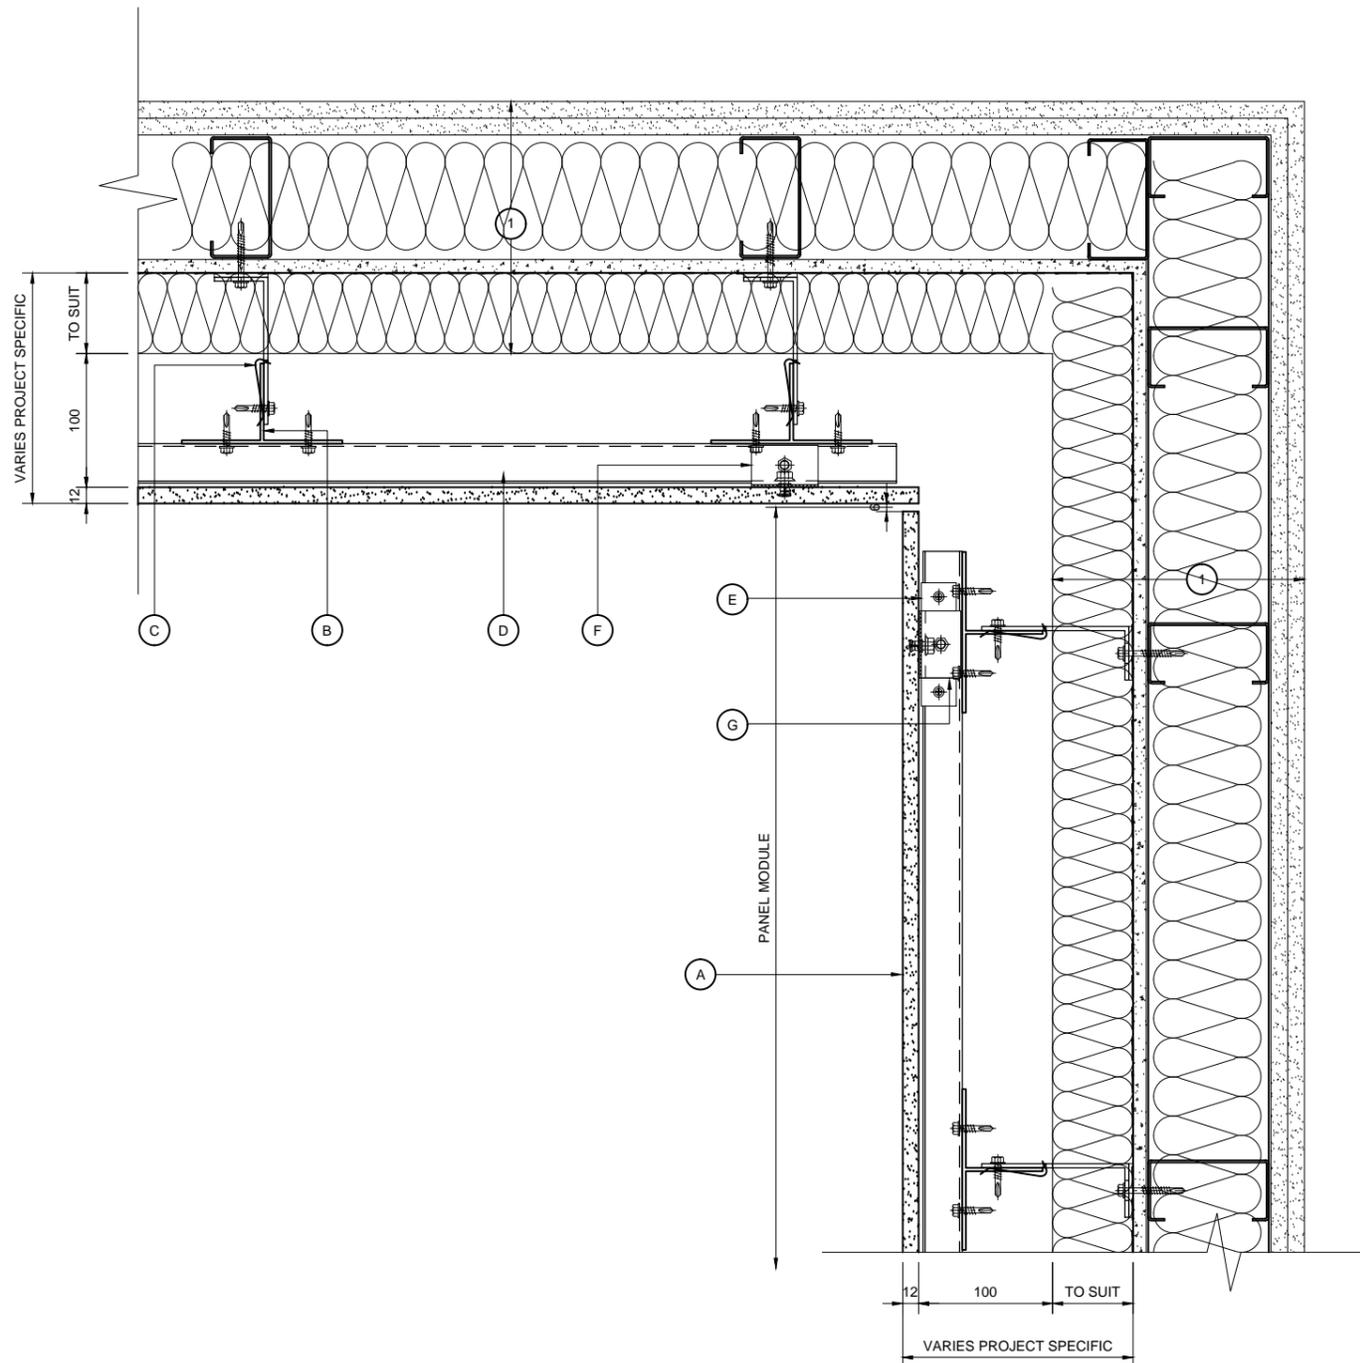

INTERNAL CORNER DETAIL

NOTE:  
THESE STANDARD DETAILS DO NOT  
INCORPORATE FIRE BARRIER  
REQUIREMENTS AROUND WINDOW  
OPENINGS AND FLOOR SLABS.  
THESE INTERFACING  
REQUIREMENTS MUST BE  
REVIEWED WITH THE LOCAL FIRE  
INSPECTOR BEFORE FINALISATION  
OF DETAILS.

KEY COMPONENT LEGEND

- (A) PORCELAIN PANEL
- (B) VERTICAL ALUMINIUM T SECTION SUPPORT
- (C) ALUMINIUM BRACKET WITH ISOLATION PAD
- (D) 6803 RAIL PROFILE ANODISED BLACK
- (E) 50MM TOP CLIP WITH ADJUSTABLE SCREW
- (F) 50MM INTERMEDIATE / BASE CLIP
- (G) RESTRAINING CLIPS

(1) INDICATIVE FINISHES NOT BY TELLING Eg :

- INSULATION
- BREATHER MEMBRANE
- STEEL FRAMING SYSTEM
- INTERNAL FINISHES
- GLAZING SYSTEMS AND SEALS
- CLOSURE TRIMS / FLASHINGS

Rev.	Date	Comments
------	------	----------



Telling Architectural Ltd  
7 The Dell  
Enterprise Drive  
Four Ashes  
Wolverhampton  
WV10 7DF  
Tel : 01902 797 700  
Fax : 01902 797 720

© Telling Architectural Ltd  
Do not scale from this drawing. If in doubt ask


Material :  
**PORCELAIN PANELS**

Series :  
**A SERIES  
HORIZONTAL RAIL &  
VERTICAL T TO SFS**

Drawing Title :  
**INTERNAL CORNER DETAIL**

Scale : 1 : 5  
Drawn : HB  
Date : FEB 15

Size	Drawing No.	Rev.
A3	POR-AD06	

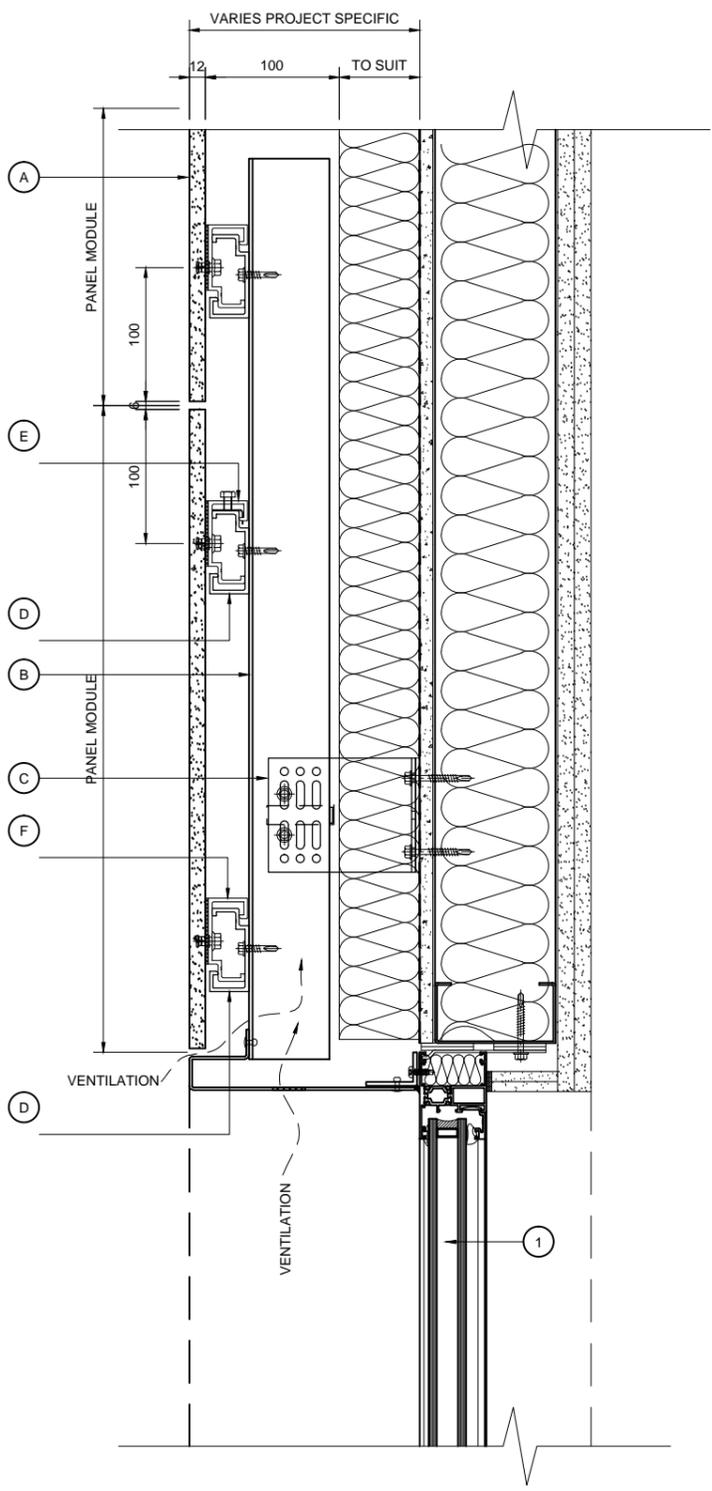

WINDOW HEAD DETAIL

NOTE:  
THESE STANDARD DETAILS DO NOT  
INCORPORATE FIRE BARRIER  
REQUIREMENTS AROUND WINDOW  
OPENINGS AND FLOOR SLABS.  
THESE INTERFACING  
REQUIREMENTS MUST BE  
REVIEWED WITH THE LOCAL FIRE  
INSPECTOR BEFORE FINALISATION  
OF DETAILS.

- KEY COMPONENT LEGEND**
- (A) PORCELAIN PANEL
  - (B) VERTICAL ALUMINIUM T SECTION SUPPORT
  - (C) ALUMINIUM BRACKET WITH ISOLATION PAD
  - (D) 6803 RAIL PROFILE ANODISED BLACK
  - (E) 50MM TOP CLIP WITH ADJUSTABLE SCREW
  - (F) 50MM INTERMEDIATE / BASE CLIP
  - (G) RESTRAINING CLIPS
- 
- (1) INDICATIVE FINISHES NOT BY TELLING Eg:
- INSULATION
  - BREATHER MEMBRANE
  - STEEL FRAMING SYSTEM
  - INTERNAL FINISHES
  - GLAZING SYSTEMS AND SEALS
  - CLOSURE TRIMS / FLASHINGS

Rev.	Date	Comments

 Telling Architectural

Telling Architectural Ltd  
7 The Dell  
Enterprise Drive  
Four Ashes  
Wolverhampton  
WV10 7DF

Tel : 01902 797 700  
Fax : 01902 797 720

© Telling Architectural Ltd  
Do not scale from this drawing. If in doubt ask


Material :  
**PORCELAIN PANELS**

Series :  
**A SERIES  
HORIZONTAL RAIL &  
VERTICAL T TO SFS**

Drawing Title :  
**WINDOW HEAD DETAIL**

Scale : 1 : 5  
Drawn : HB  
Date : FEB 15

Size	Drawing No.	Rev.
A3	POR-AD07	

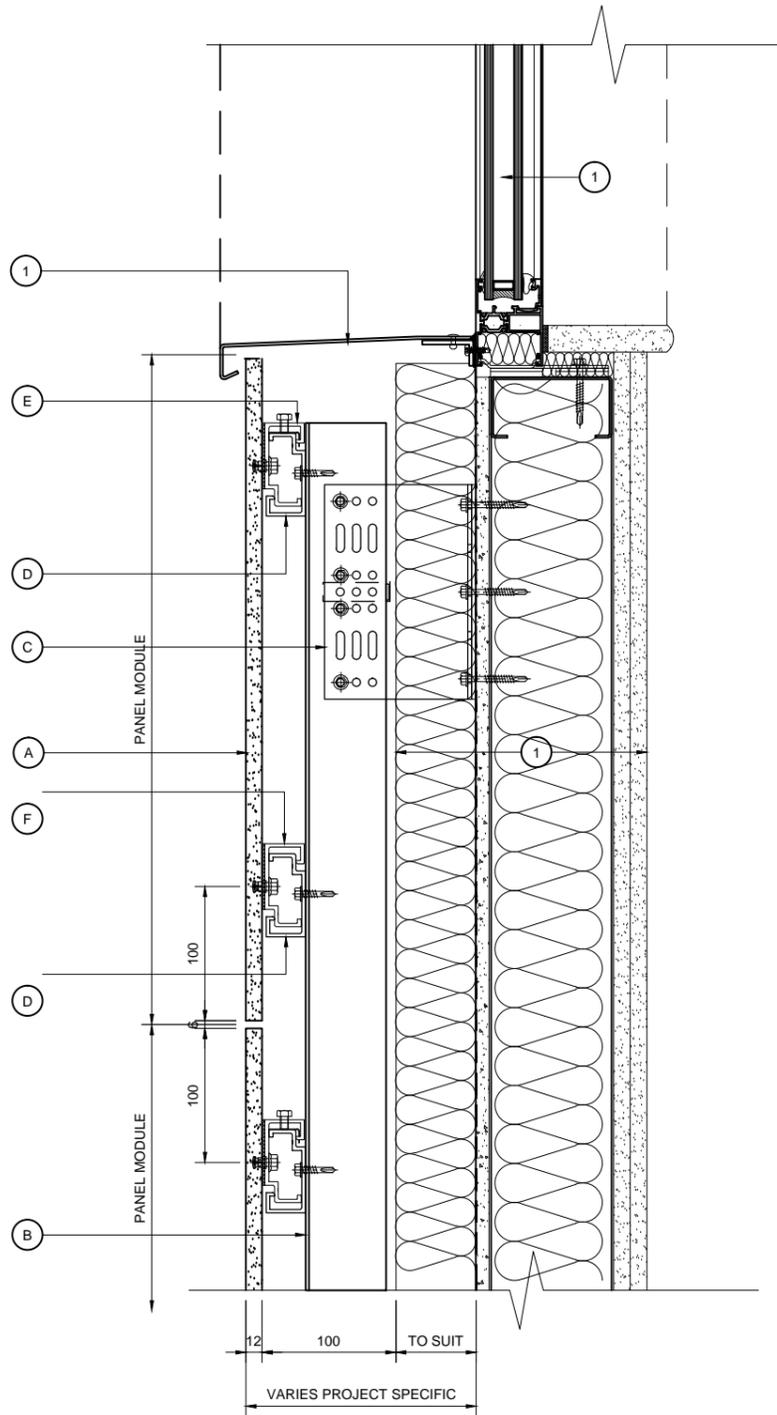

WINDOW CILL DETAIL

NOTE:  
THESE STANDARD DETAILS DO NOT  
INCORPORATE FIRE BARRIER  
REQUIREMENTS AROUND WINDOW  
OPENINGS AND FLOOR SLABS.  
THESE INTERFACING  
REQUIREMENTS MUST BE  
REVIEWED WITH THE LOCAL FIRE  
INSPECTOR BEFORE FINALISATION  
OF DETAILS.

KEY COMPONENT LEGEND

- (A) PORCELAIN PANEL
- (B) VERTICAL ALUMINIUM T SECTION SUPPORT
- (C) ALUMINIUM BRACKET WITH ISOLATION PAD
- (D) 6803 RAIL PROFILE ANODISED BLACK
- (E) 50MM TOP CLIP WITH ADJUSTABLE SCREW
- (F) 50MM INTERMEDIATE / BASE CLIP
- (G) RESTRAINING CLIPS

- (1) INDICATIVE FINISHES NOT BY TELLING Eg :
- INSULATION
  - BREATHER MEMBRANE
  - STEEL FRAMING SYSTEM
  - INTERNAL FINISHES
  - GLAZING SYSTEMS AND SEALS
  - CLOSURE TRIMS / FLASHINGS

Rev.	Date	Comments



Telling Architectural Ltd  
7 The Dell  
Enterprise Drive  
Four Ashes  
Wolverhampton  
WV10 7DF  
Tel : 01902 797 700  
Fax : 01902 797 720

© Telling Architectural Ltd  
Do not scale from this drawing. If in doubt ask


Material :  
**PORCELAIN PANELS**

Series :  
**A SERIES  
HORIZONTAL RAIL &  
VERTICAL T TO SFS**

Drawing Title :  
**WINDOW CILL DETAIL**

Scale : 1 : 5  
Drawn : HB  
Date : FEB 15

Size	Drawing No.	Rev.
A3	POR-AD08	

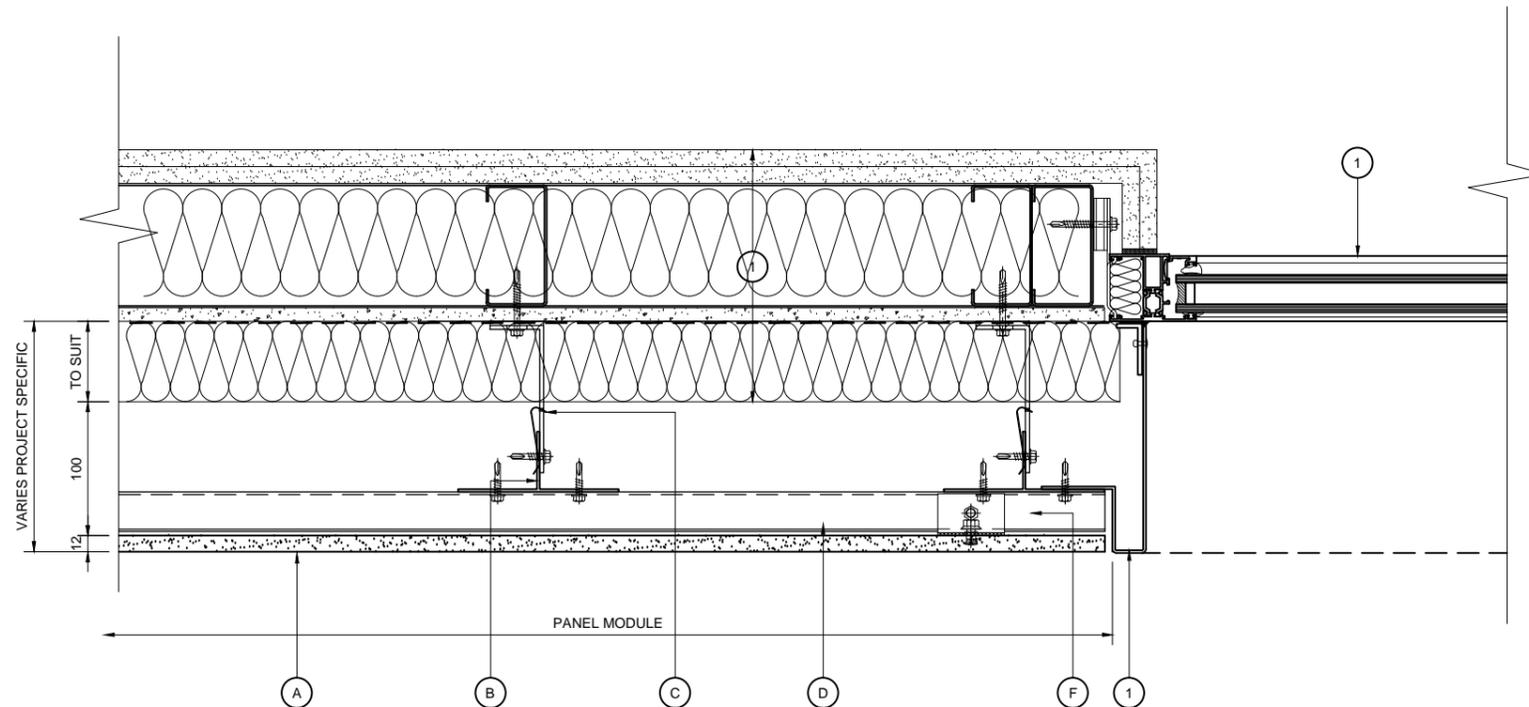

**KEY COMPONENT LEGEND**

- (A) PORCELAIN PANEL
- (B) VERTICAL ALUMINIUM T SECTION SUPPORT
- (C) ALUMINIUM BRACKET WITH ISOLATION PAD
- (D) 6803 RAIL PROFILE ANODISED BLACK
- (E) 50MM TOP CLIP WITH ADJUSTABLE SCREW
- (F) 50MM INTERMEDIATE / BASE CLIP
- (G) RESTRAINING CLIPS

- (1) INDICATIVE FINISHES NOT BY TELLING Eg :
- INSULATION
  - BREATHER MEMBRANE
  - STEEL FRAMING SYSTEM
  - INTERNAL FINISHES
  - GLAZING SYSTEMS AND SEALS
  - CLOSURE TRIMS / FLASHINGS

Rev.	Date	Comments



Telling Architectural Ltd  
 7 The Dell  
 Enterprise Drive  
 Four Ashes  
 Wolverhampton  
 WV10 7DF  
 Tel : 01902 797 700  
 Fax : 01902 797 720

© Telling Architectural Ltd  
 Do not scale from this drawing. If in doubt ask

Material :  
**PORCELAIN PANELS**

Series :  
**A SERIES  
 HORIZONTAL RAIL &  
 VERTICAL T TO SFS**


Drawing Title :  
**WINDOW JAMB DETAIL**

Scale :  
**1 : 5**  
 Drawn : HB  
 Date : FEB 15

Size	Drawing No.	Rev.
A3	POR-AD09	

NOTE:  
 THESE STANDARD DETAILS DO NOT  
 INCORPORATE FIRE BARRIER  
 REQUIREMENTS AROUND WINDOW  
 OPENINGS AND FLOOR SLABS.  
 THESE INTERFACING  
 REQUIREMENTS MUST BE  
 REVIEWED WITH THE LOCAL FIRE  
 INSPECTOR BEFORE FINALISATION  
 OF DETAILS.

**WINDOW JAMB DETAIL**

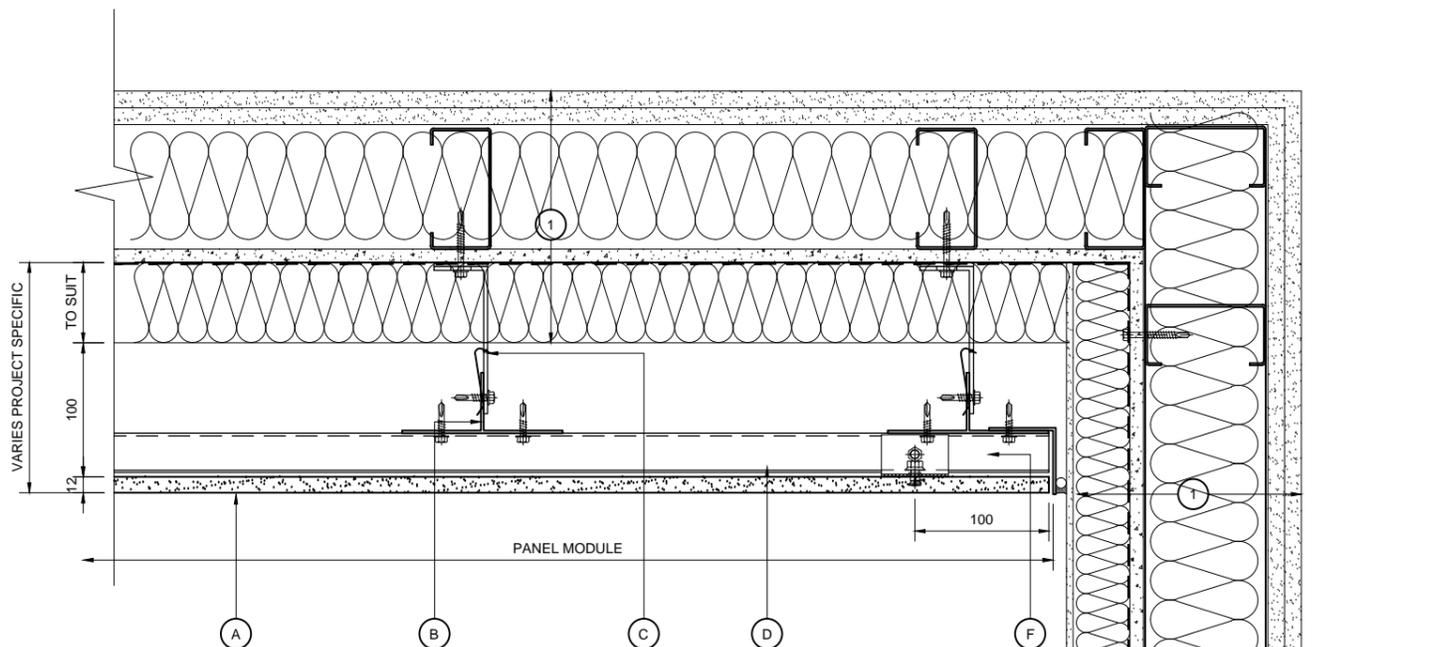

**KEY COMPONENT LEGEND**

- (A) PORCELAIN PANEL
- (B) VERTICAL ALUMINIUM T SECTION SUPPORT
- (C) ALUMINIUM BRACKET WITH ISOLATION PAD
- (D) 6803 RAIL PROFILE ANODISED BLACK
- (E) 50MM TOP CLIP WITH ADJUSTABLE SCREW
- (F) 50MM INTERMEDIATE / BASE CLIP
- (G) RESTRAINING CLIPS

(1) INDICATIVE FINISHES NOT BY TELLING Eg :

- INSULATION
- BREATHER MEMBRANE
- STEEL FRAMING SYSTEM
- INTERNAL FINISHES
- GLAZING SYSTEMS AND SEALS
- CLOSURE TRIMS / FLASHINGS

Rev.	Date	Comments



Telling Architectural Ltd  
 7 The Dell  
 Enterprise Drive  
 Four Ashes  
 Wolverhampton  
 WV10 7DF  
 Tel : 01902 797 700  
 Fax : 01902 797 720

© Telling Architectural Ltd  
 Do not scale from this drawing. If in doubt ask

Material :  
**PORCELAIN PANELS**

Series :  
**A SERIES  
 HORIZONTAL RAIL &  
 VERTICAL T TO SFS**

Drawing Title :  
**CLADDING ABUTMENT  
 DETAIL**

Scale : 1 : 5  
 Drawn : HB  
 Date : FEB 15

Size	Drawing No.	Rev.
A3	POR-AD10	

**CLADDING ABUTMENT DETAIL**

NOTE:  
 THESE STANDARD DETAILS DO NOT  
 INCORPORATE FIRE BARRIER  
 REQUIREMENTS AROUND WINDOW  
 OPENINGS AND FLOOR SLABS.  
 THESE INTERFACING  
 REQUIREMENTS MUST BE  
 REVIEWED WITH THE LOCAL FIRE  
 INSPECTOR BEFORE FINALISATION  
 OF DETAILS.