




Yard: 25050 Maitri Rd, Corona CA 92883
 Office: 5021 Stone Ave Riverside, CA 92509
 Office: 951-681-0601 Fax: 951-681-0608
 www.manholebuildersinc.com

Engineering Notes:

Dimensional tolerances, method of manufacture, reinforcing steel and concrete shall conform to ASTM C-478.

Concrete is Portland Cement type V, 4000 lb PSI. It is compacted by vibration to assure maximum density. Curing is incorporated to meet or exceed minimum strength requirements.

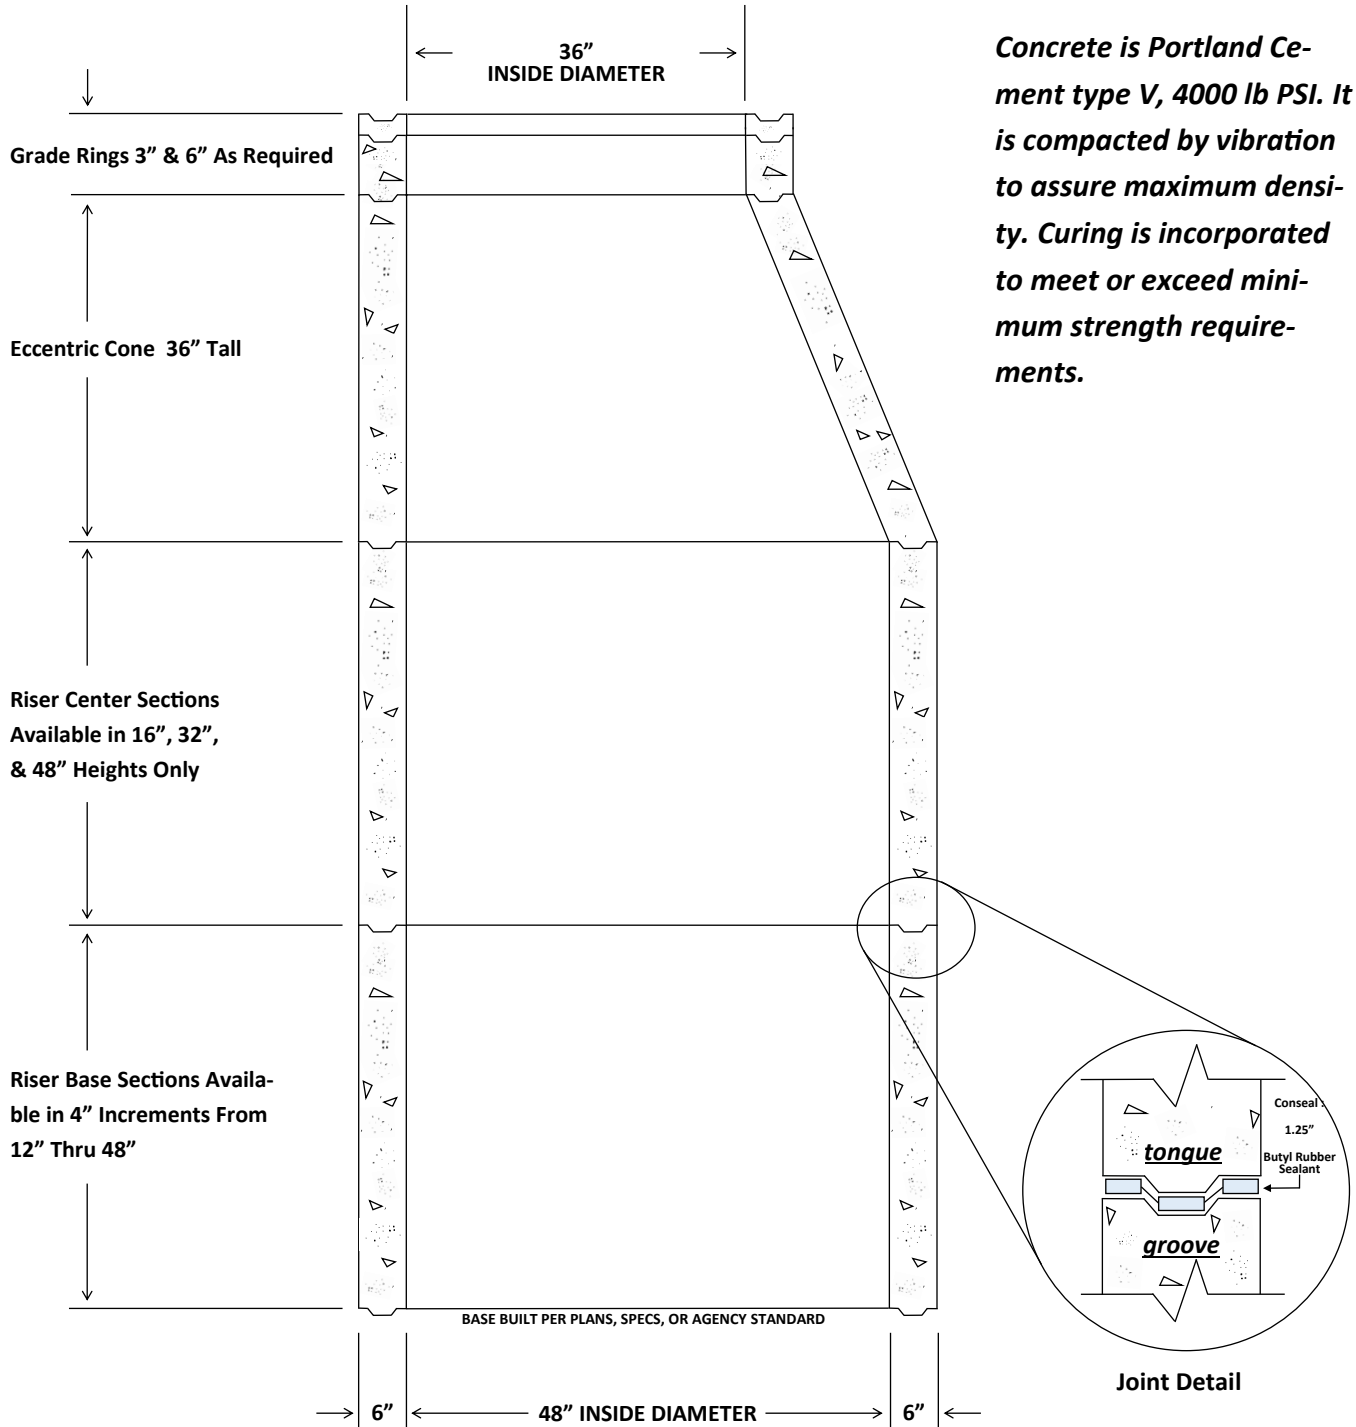

MANHOLE BUILDERS SHAFTHING NO STEPS