




Yard: 25050 Maitri Rd, Corona CA 92883  
 Office: 5021 Stone Ave Riverside, CA 92509  
 Office: 951-681-0601 Fax: 951-681-0608  
 www.manholebuildersinc.com

**Engineering Notes:**

*Dimensional tolerances, method of manufacture, reinforcing steel and concrete shall conform to ASTM C-478.*

*Concrete is Portland Cement type V, 4000 lb PSI. It is compacted by vibration to assure maximum density. Curing is incorporated to meet or exceed minimum strength requirements.*

*All steps meet the requirements of ASTM C-478 & AASHTO M-199. The polypropylene conforms to ASTM D-4101. The 1/2" Grade 60 deformed reinforcing bar meets ASTM A-615. Placed 16" on center.*

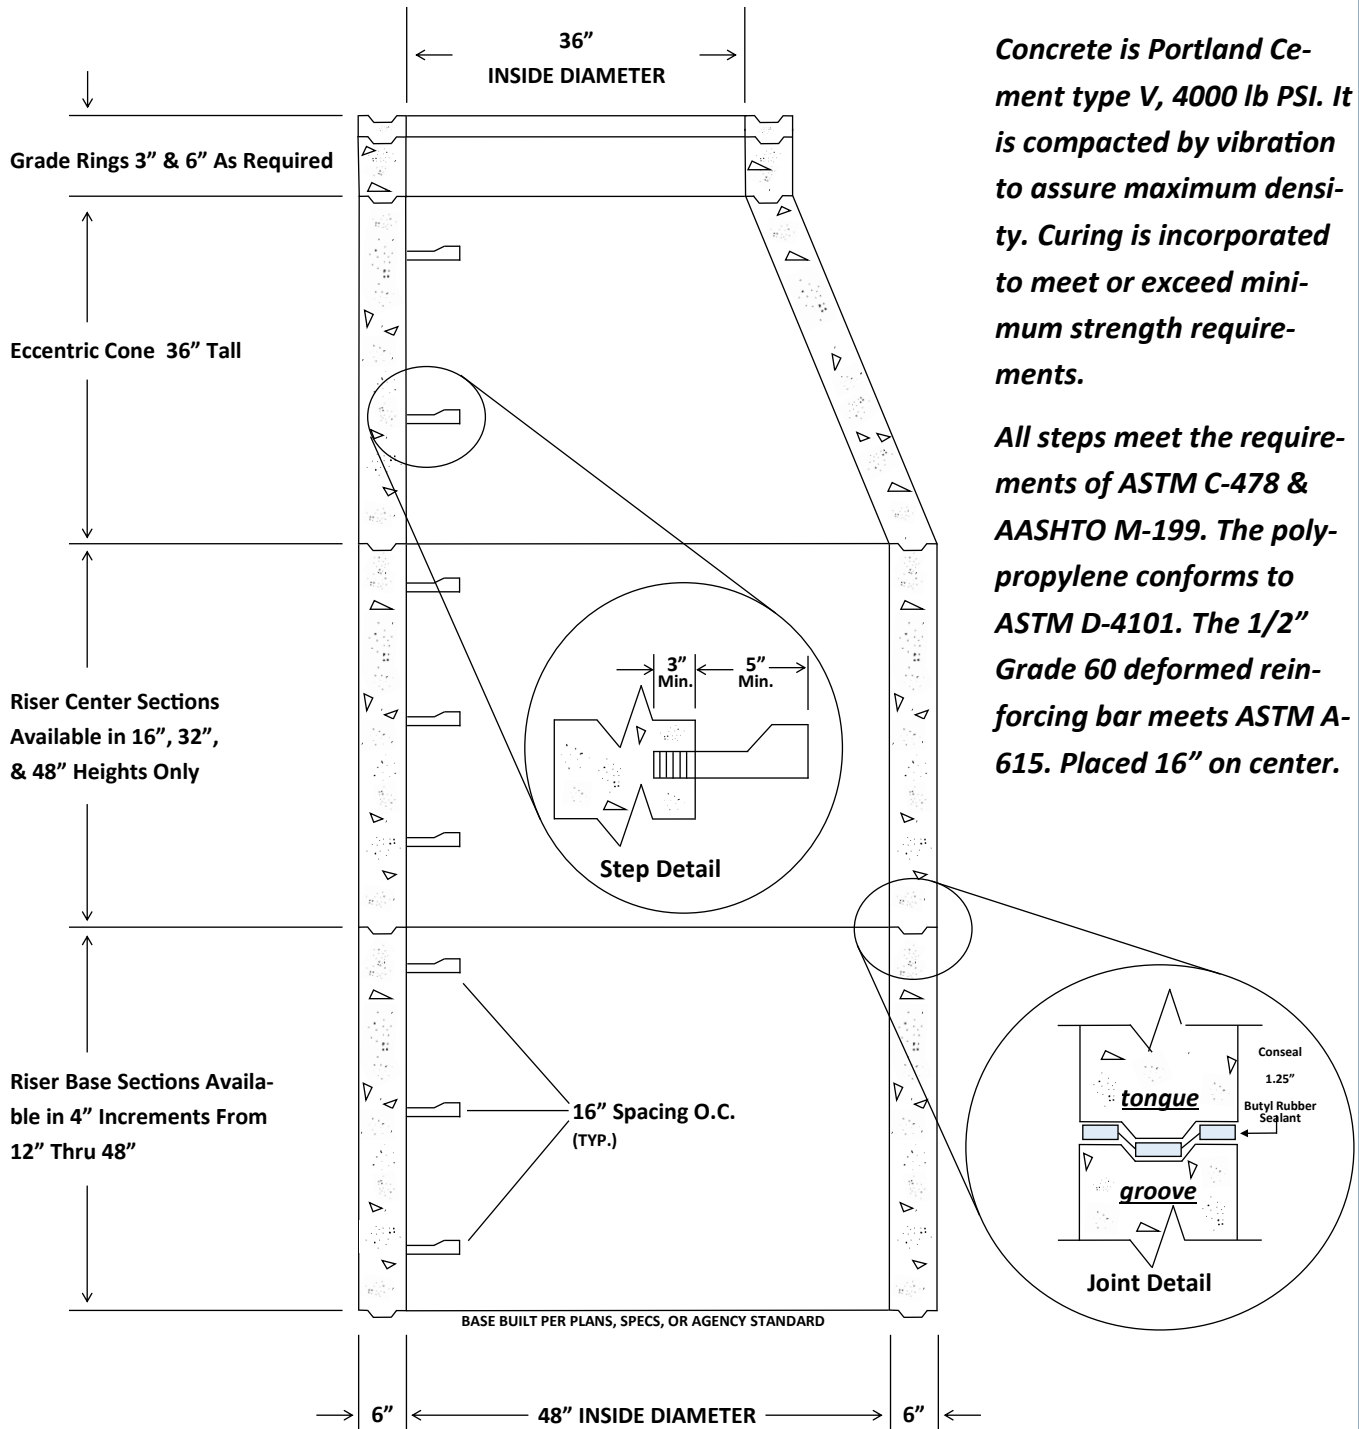

**MANHOLE BUILDERS SHAFTING WITH STEPS**