


NOTES:


- 1. DEMO ALL EXISTING MASONRY WALLS AND PAINT AREAS.
- 2. REFER TO SEPARATE SHEETS / OWNER FOR FURTHER LANDSCAPE AND LANDSCAPE DETAIL.
- 3. 1/4" = 1'-0"

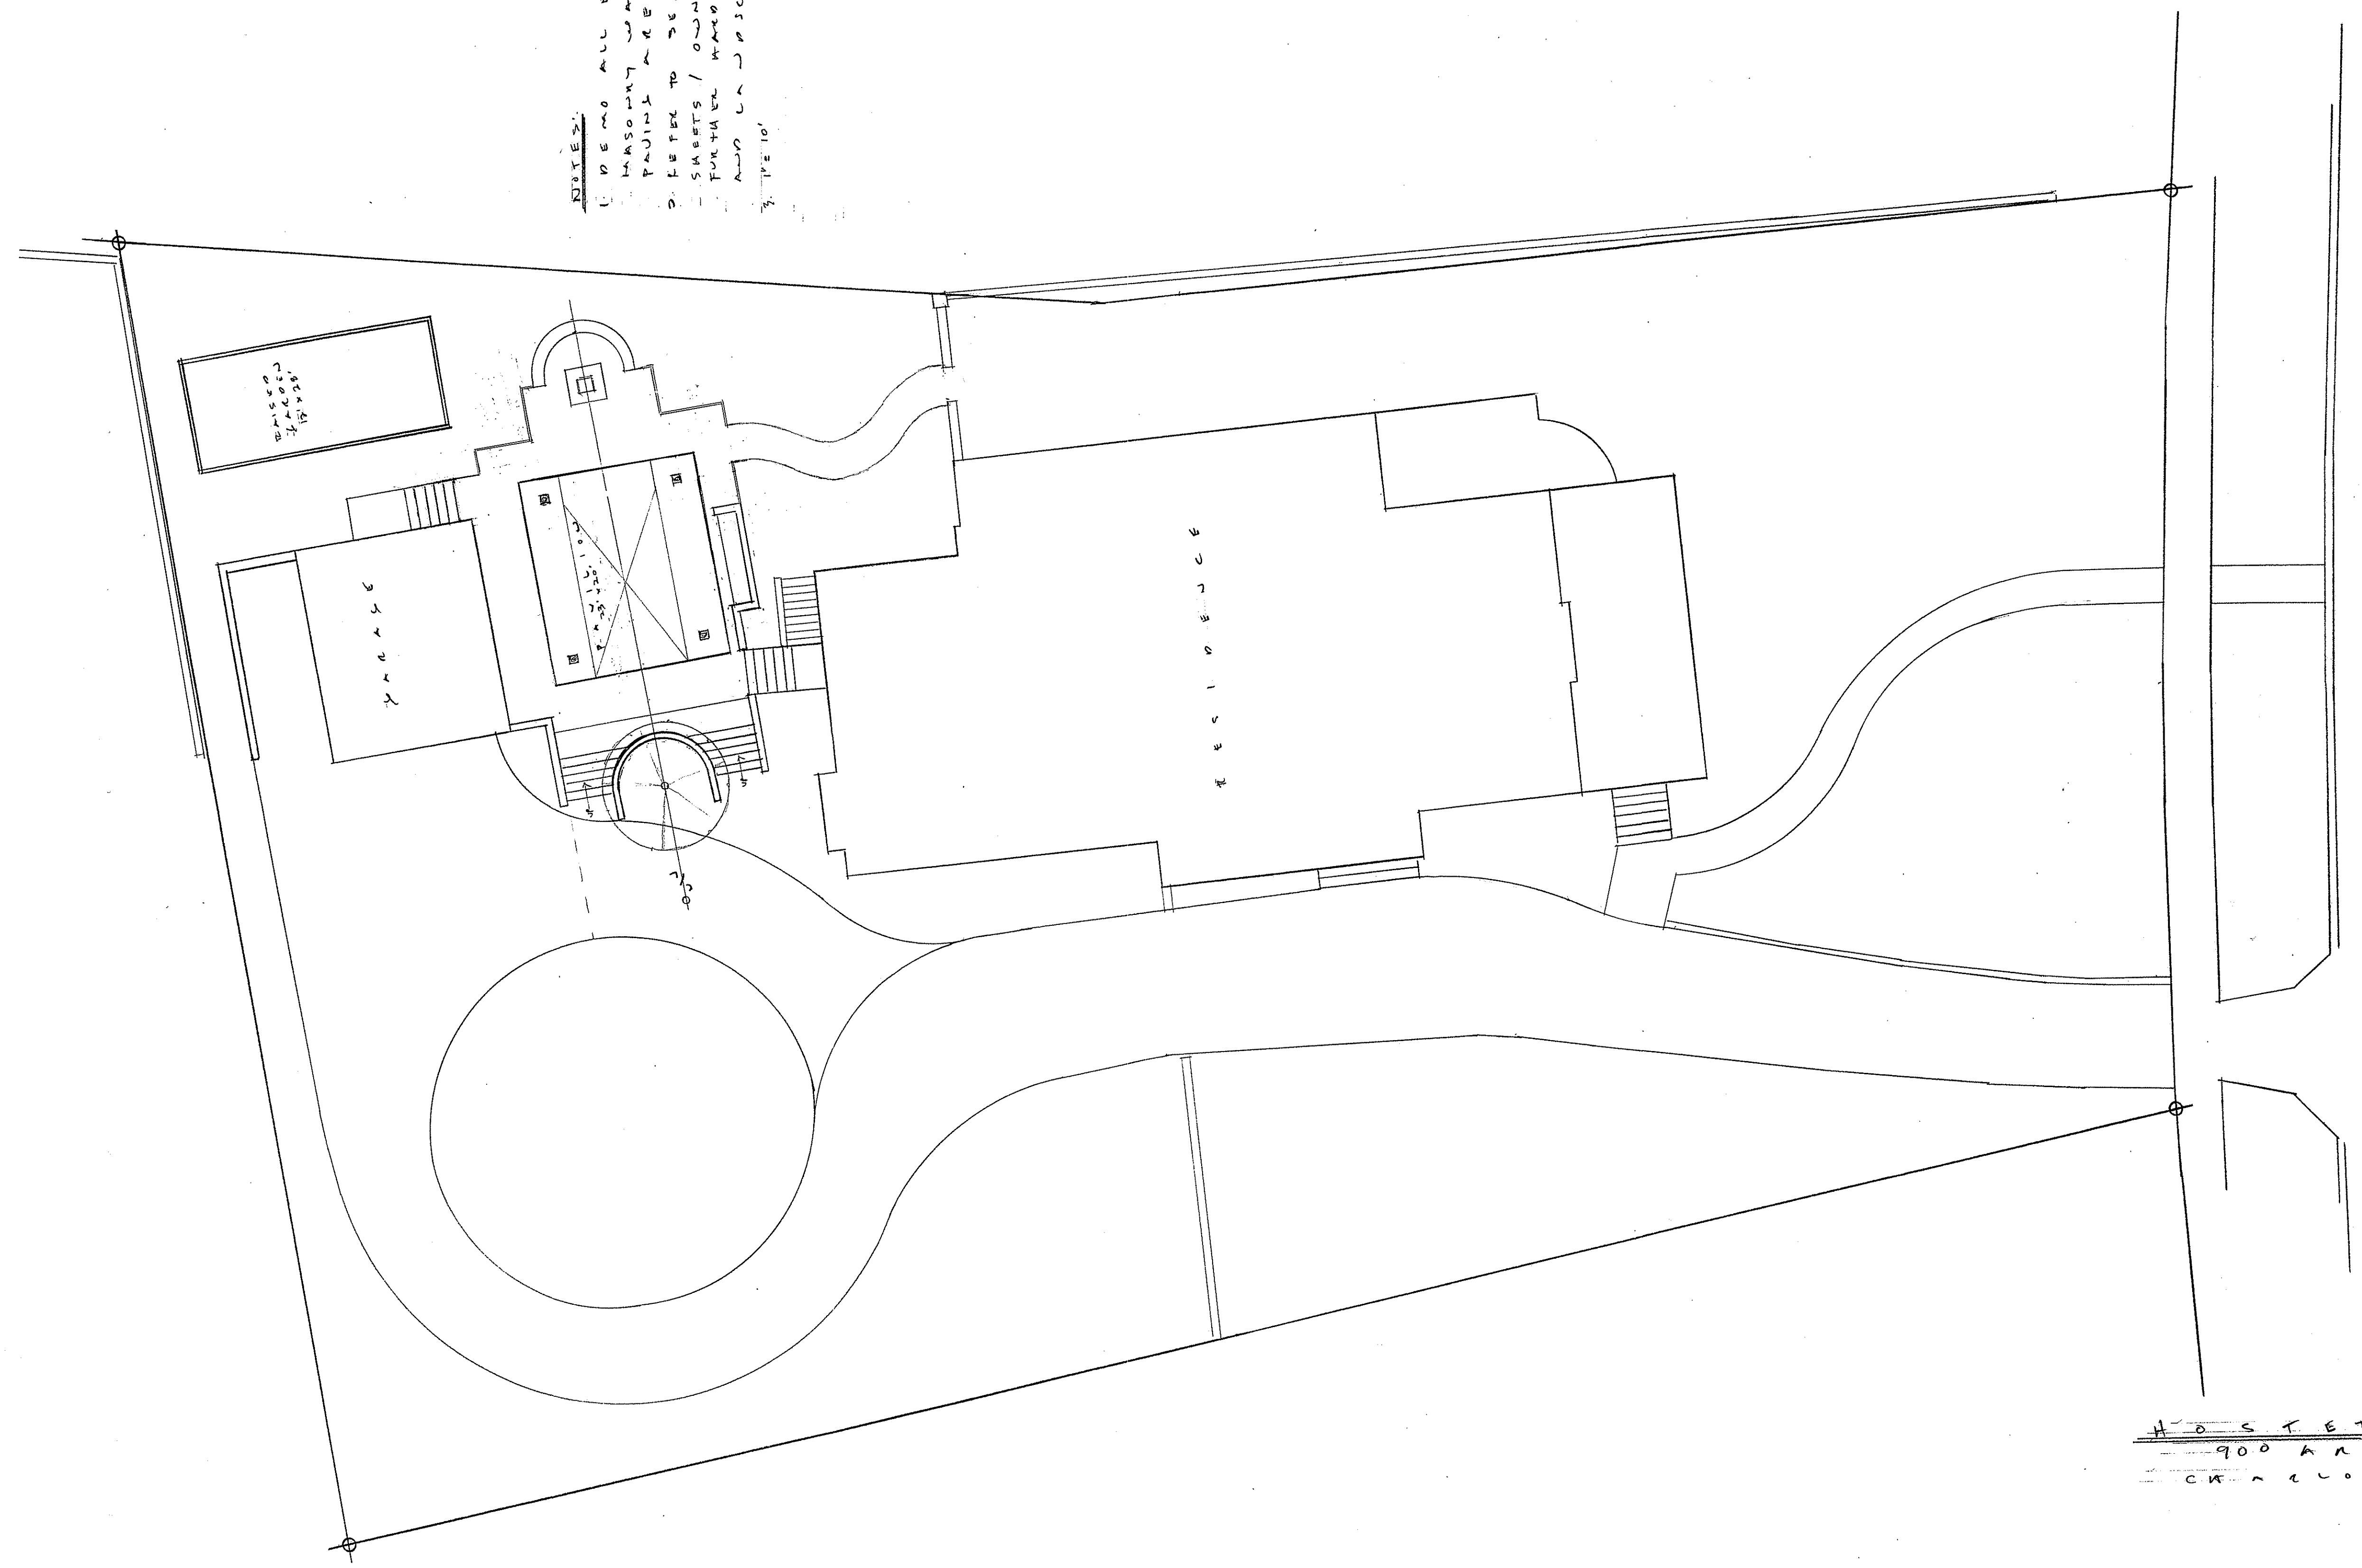


HOSTETLER RESIDENCE
900 ANDRETT ROAD
CHARLOTTE, N.C.
+516
2.24.10

GREG PERRY
DESIGN

601 S. CEDAR STREET, #205D CHARLOTTE, NC 28202
704.363.1483 WWW.GREGPERRYDESIGN.COM

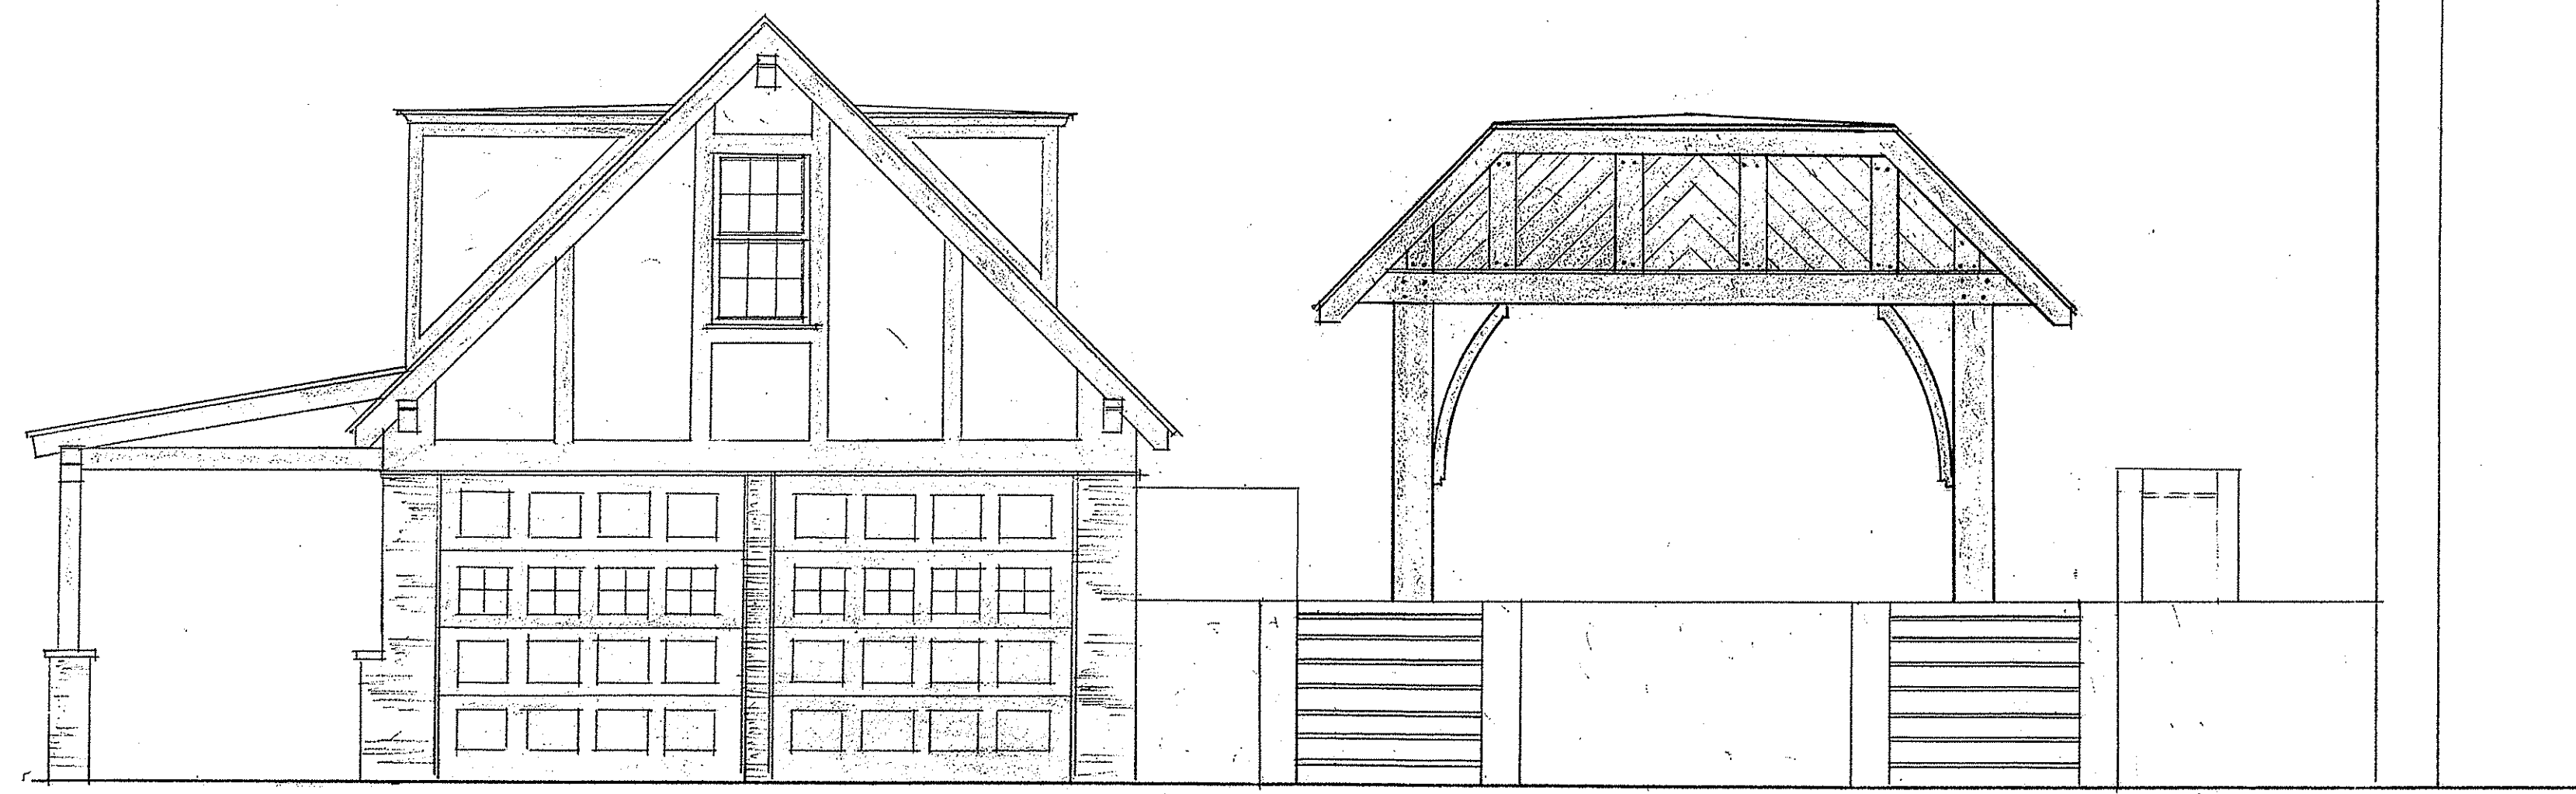


EXISTING GARAGE
 1/4" = 1'-0"

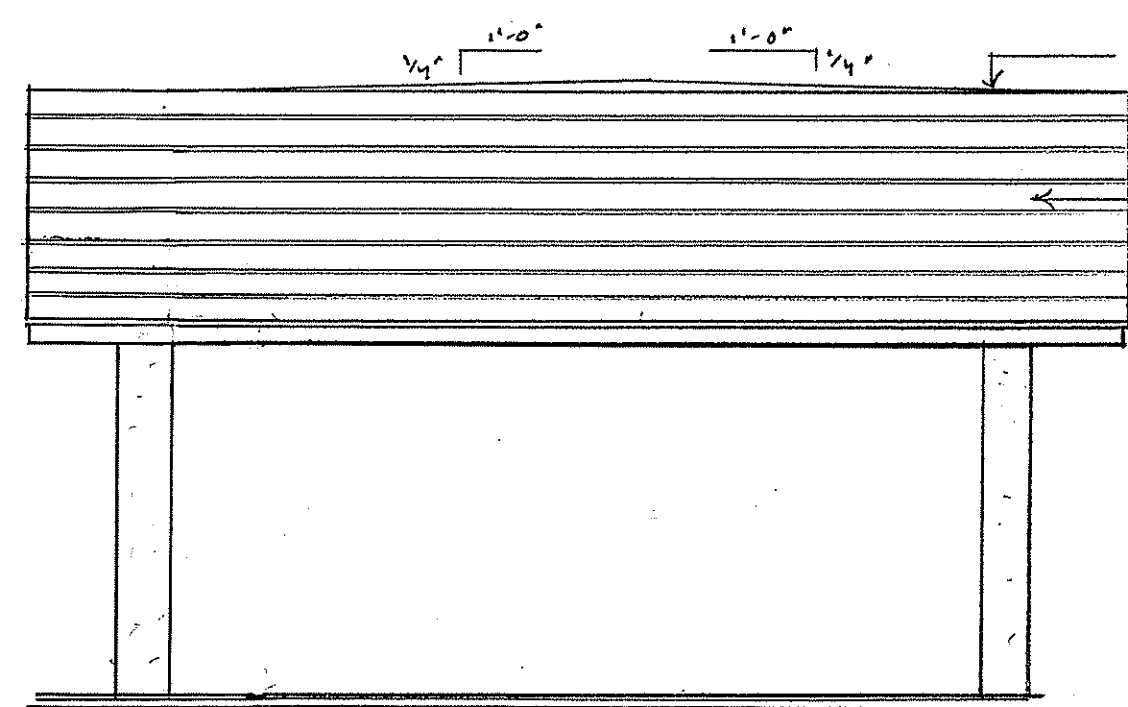


EPDM BURRICK ROOF WITH COPPER DRAIN EDGE
 SLATE ROOFING TO MATCH RESIDENCE PANELS

LEFT ELEVATION
 1/4" = 1'-0"

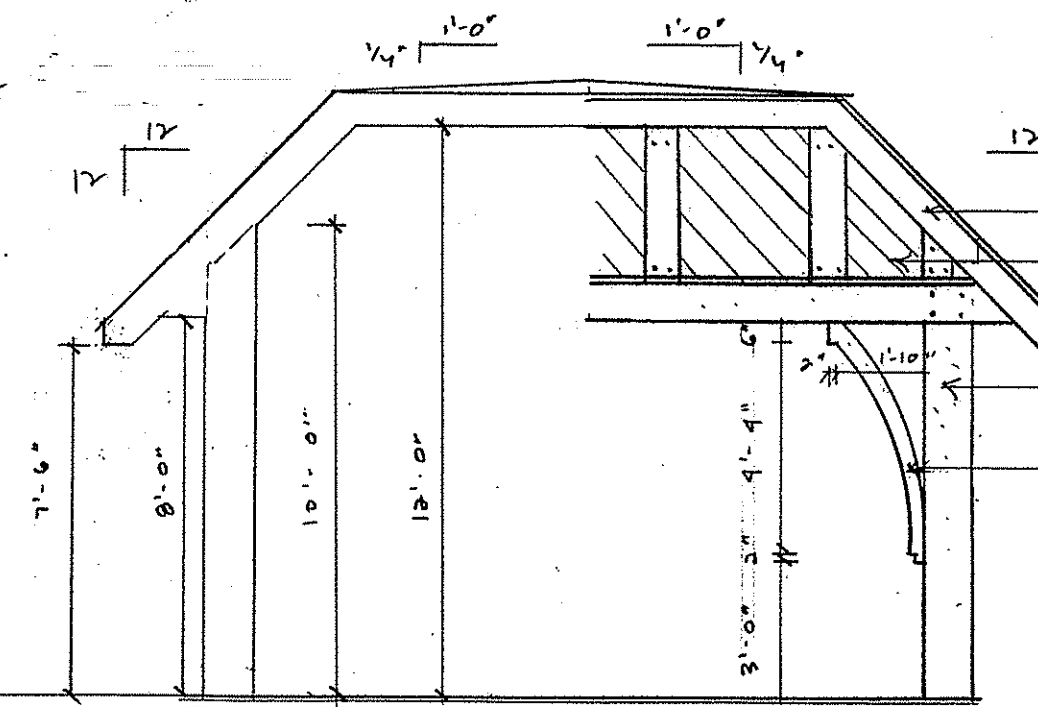

3/4" SOLID RAFTER
 1"x6" CEDAR IN SHIP LAP PATTERN WITH METAL NAIL HEADS
 SOLID 1 1/2" WID WOOD POST
 SOLID 6"x6" CARVED BRACKET

FRONT REAR ELEVATIONS
 1/4" = 1'-0"

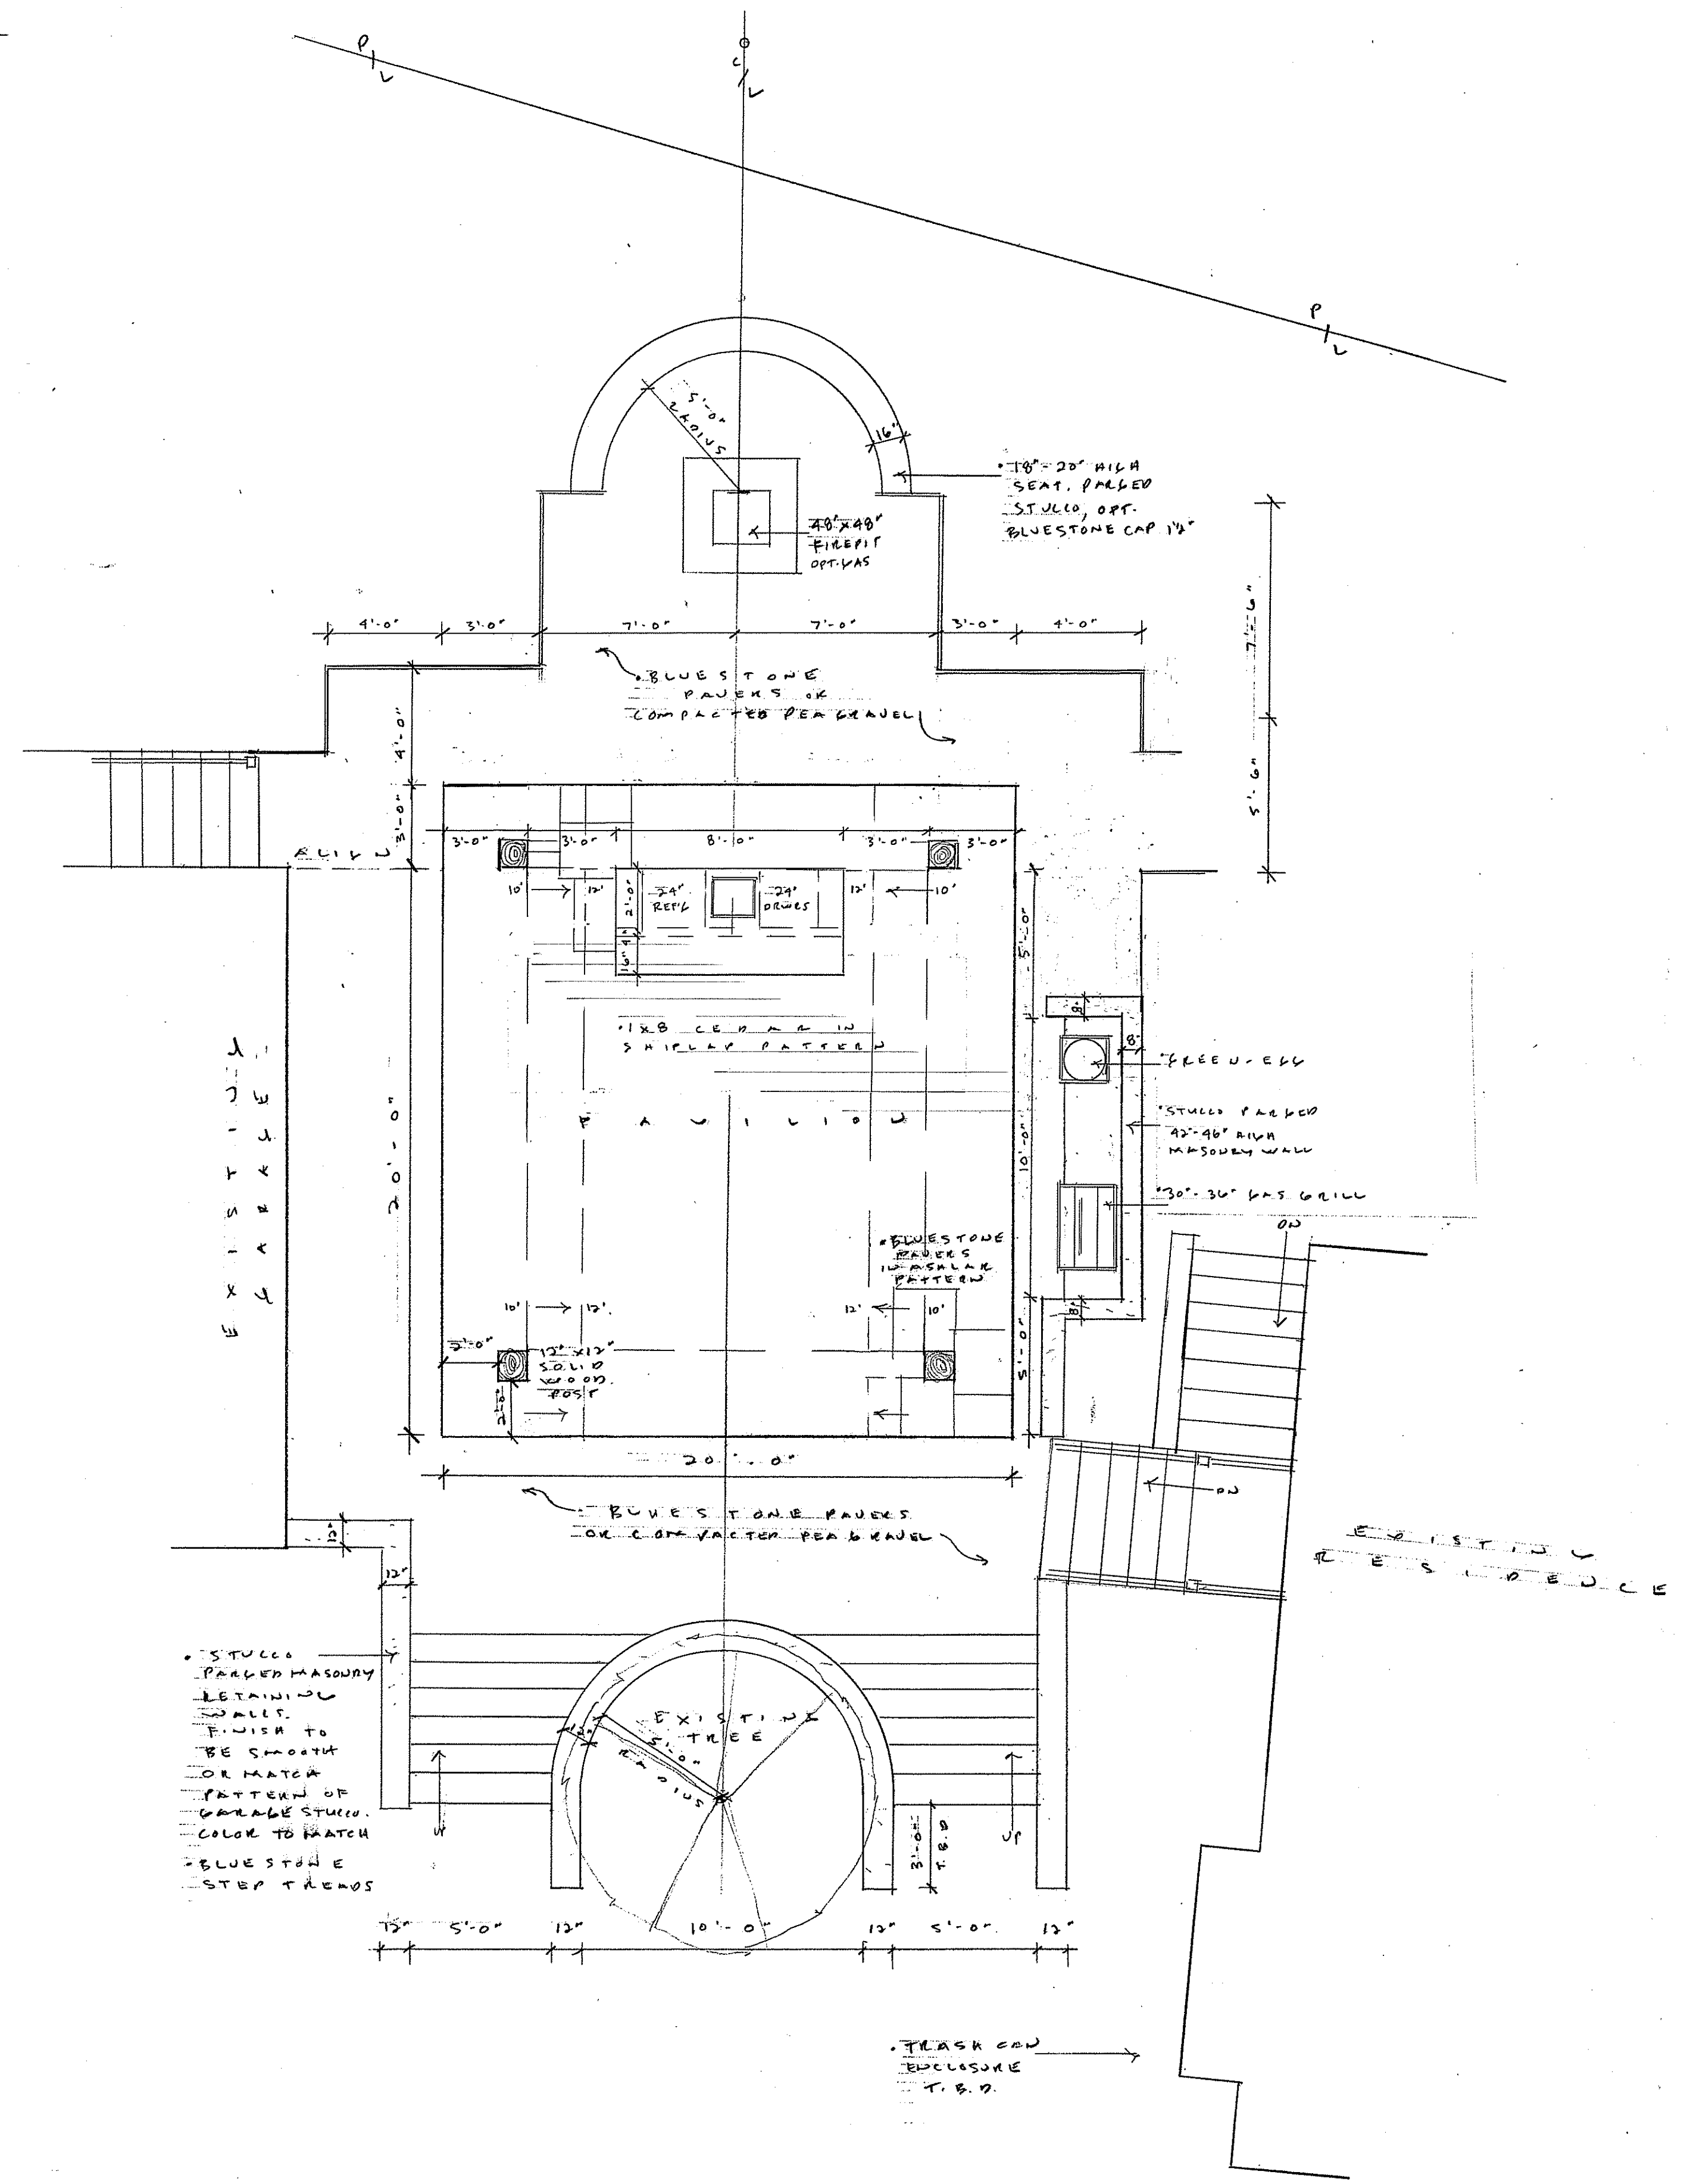

STUCCO
 PARQUET MASONRY
 FINISH TO
 BE SMOOTH
 OR MATCH
 PATTERN OF
 GARAGE STUCCO
 COLOR TO MATCH
 BLUE STONE
 STEP TRENDS

FLOOR PLAN
 1/4" = 1'-0"

