


EACH KIT INCLUDES:

- 2 - SIDE CHANNELS
- 2 - END CHANNELS
- 4 - CORNER BRACKETS WITH SCREWS

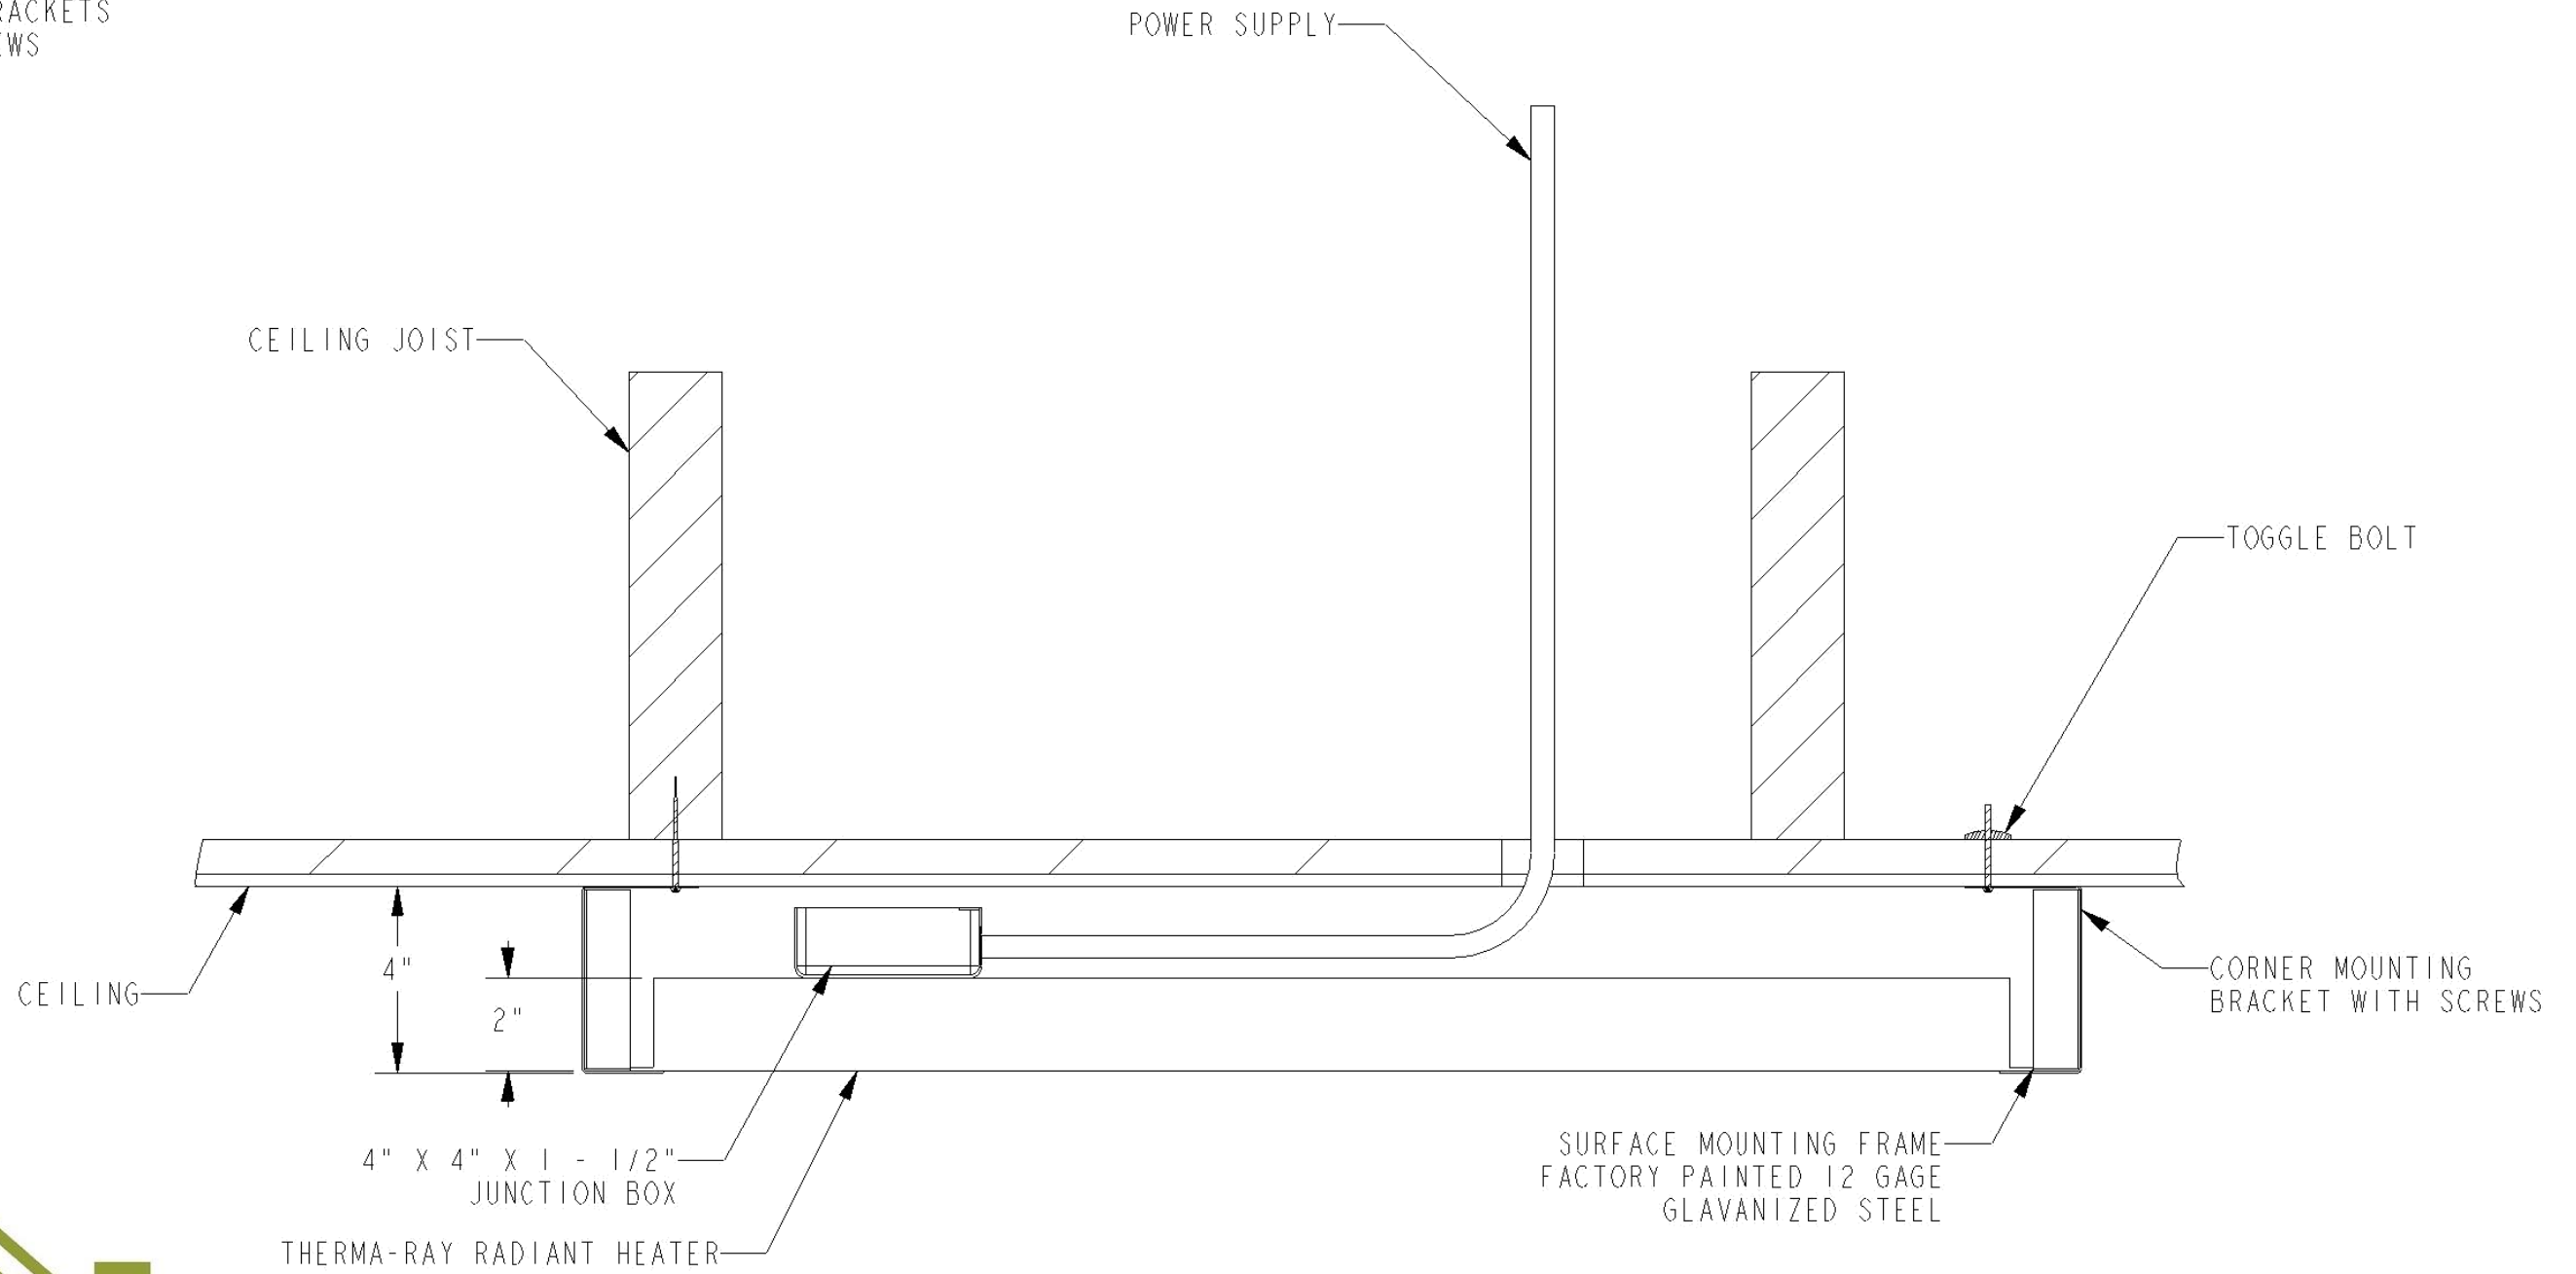


Exclusive Distributor

Toll Free: +1 (888) 992-2889
 Direct: +1 (438) 388-7700
 E: info@petrabuildingsolutions.com
 W: www.petrabuildingsolutions.com

MODEL	LENGTH	WIDTH	WATTS

MODEL NO:

DATE:

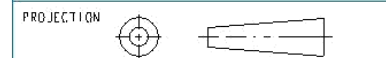

MILLIMETERS		INCHES	
DIMENSION	TOLERANCE	DIMENSION	TOLERANCE
BELOW 152	±0.5	BELOW 6	±.02
152 TO 610	±1	6 TO 24	±.05
OVER 610	±2	OVER 24	±.125

THE INFORMATION CONTAINED HEREIN IS PROPRIETARY TO THERMA-RAY INC. AND IS TO BE USED BY THE RECIPIENT SOLELY FOR THE PURPOSE FOR WHICH IT IS SUPPLIED. IT SHALL NOT BE DISCLOSED, IN WHOLE OR IN PART, TO ANY OTHER PARTY WITHOUT THERMA-RAY'S PRIOR PERMISSION.

THERMA-RAY INC.		670 WILSEY ROAD, UNIT 6 FREDERICTON, NB, CANADA, E3B 7K4 TEL: 506.457.4600 FAX: 506.457.4699	
TITLE ARCHITECTURAL SERIES SURFACE MOUNT FRAME			
SIZE B	DRAWING NO. CAN0018	REVISION 01	
SCALE 1/4	SHEET 1 OF 1	REVISION DATE 02/SEP/30	