


General Layout for ThermaRay Distribution Panel Model SRDP2-10-20

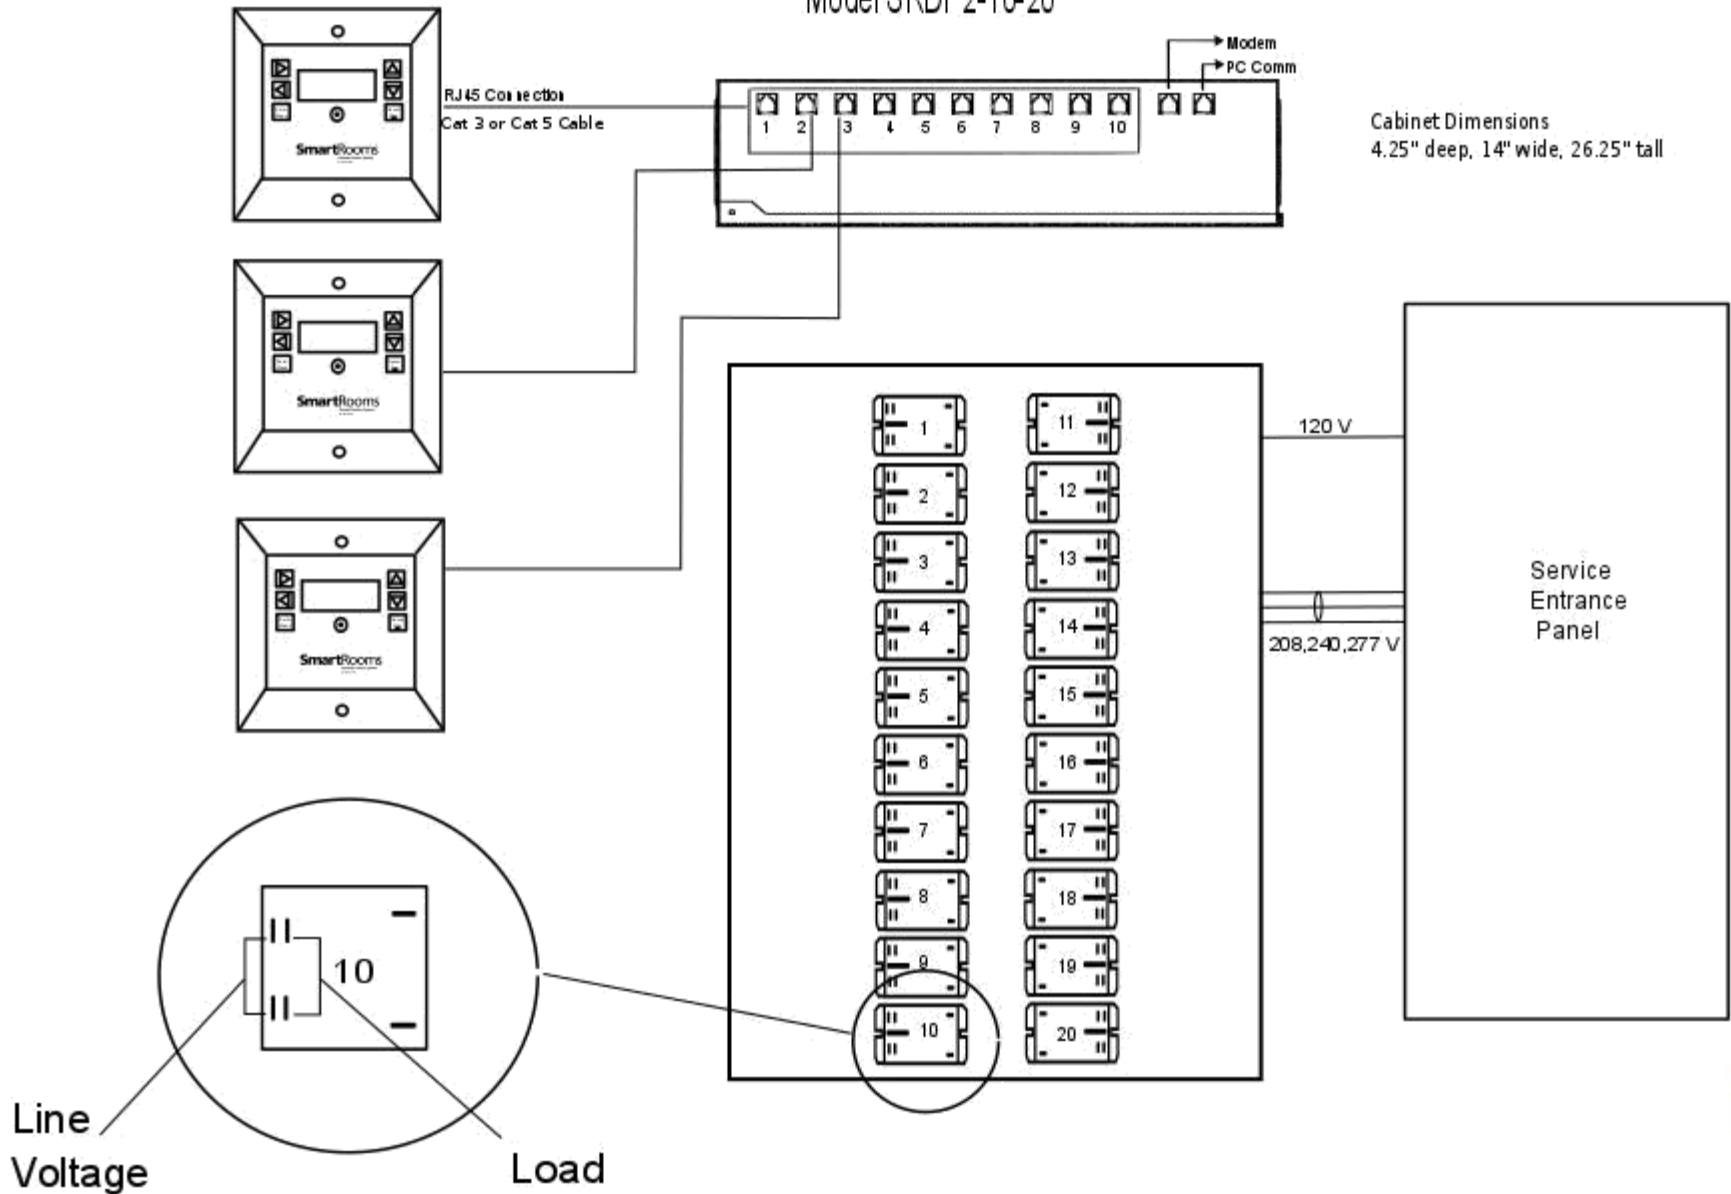

Exclusive Distributor

Toll Free: +1 (888) 992-2889
 Direct: +1 (438) 388-7700
 E: info@petrabuildingsolutions.com
 W: www.petrabuildingsolutions.com