


# General Layout for ThermaRay Distribution Panel Model SRDP2-20-20

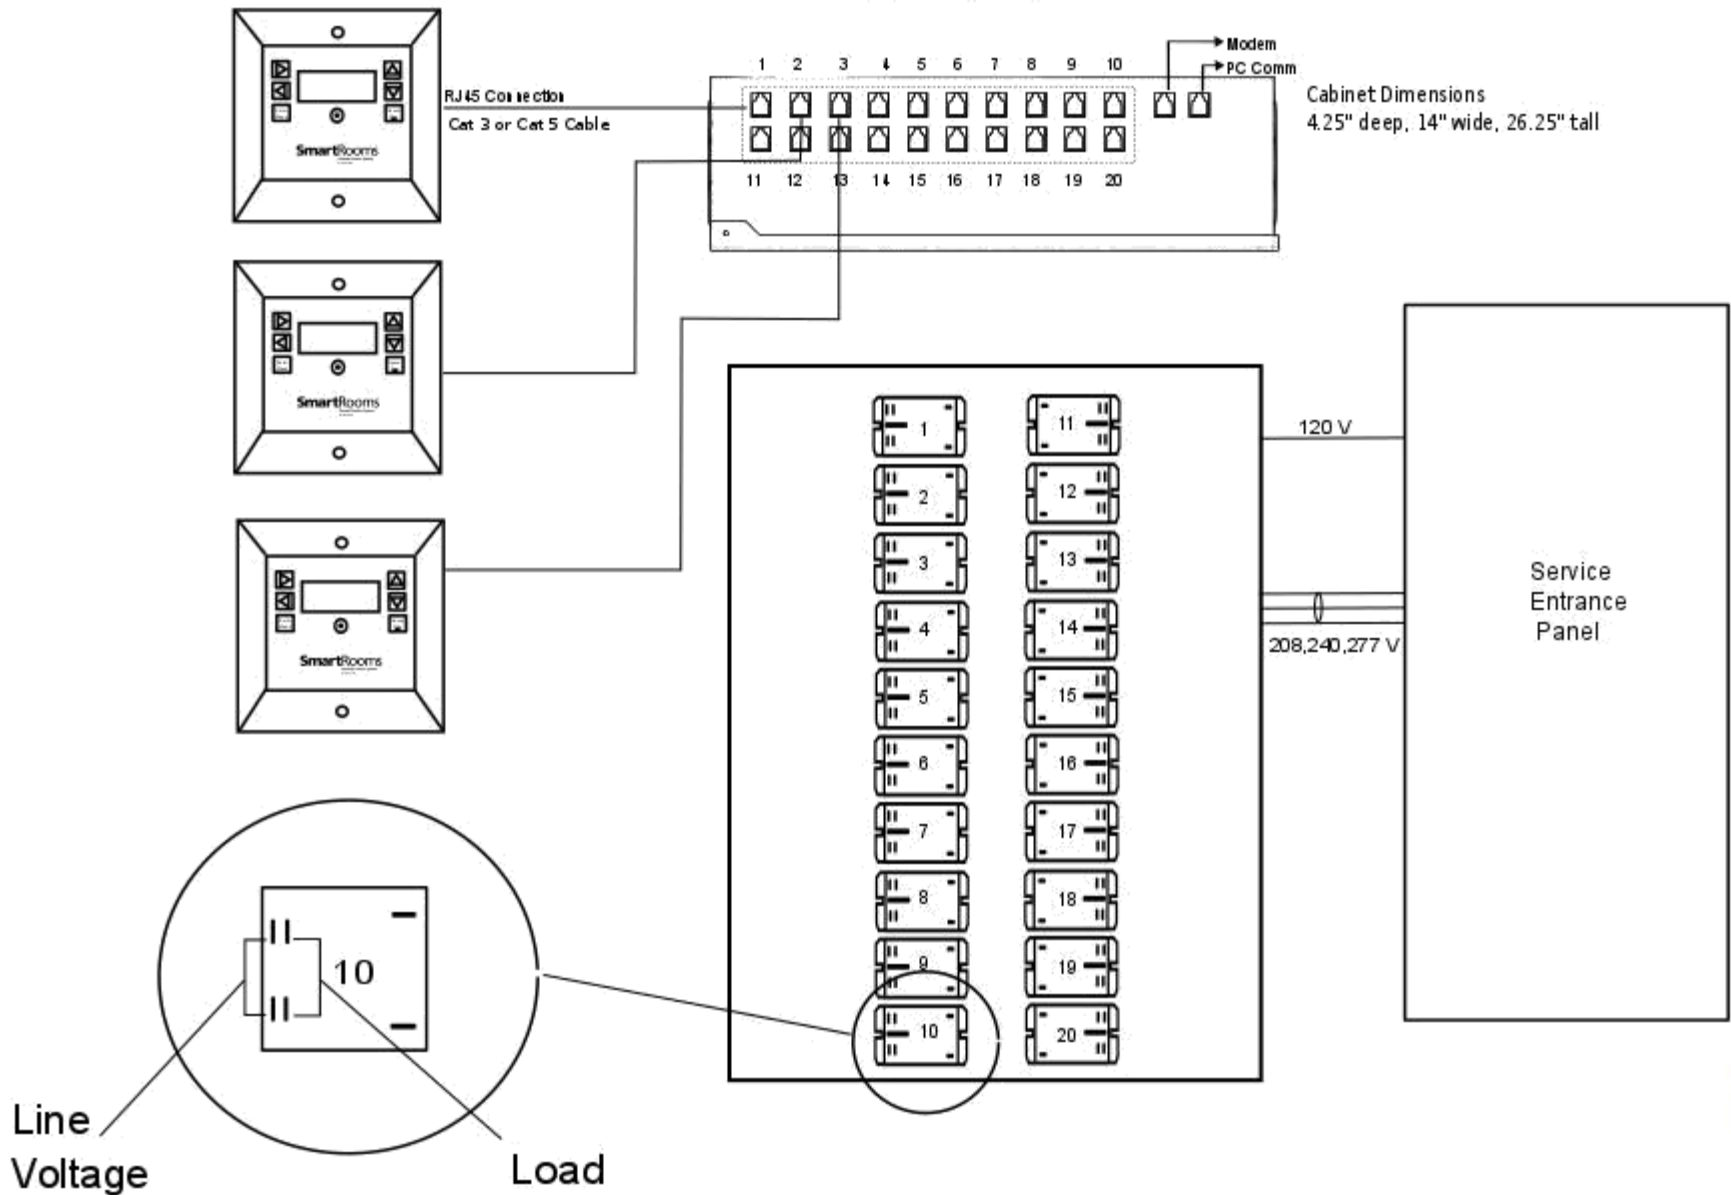

Exclusive Distributor

Toll Free: +1 (888) 992-2889

Direct: +1 (438) 388-7700

E: info@petrabuildingsolutions.com

W: www.petrabuildingsolutions.com