

		SIZE CODES							
"H" HEIGHT	WIDTH "W"	05W	10W	15W	20W	25W	30W	35W	40W
		05H	14 7/8"	14 1/8"	26 1/8"	37 1/2"	49 1/2"	60 7/8"	72 7/8"
10H	26 7/8"	SIZE CODE NOTE: TO DETERMINE SIZE CODE OF DESIRED HOUSING, 05 SIZED UNITS REPRESENT A 12" NOMINAL SIZE FILTER AND 10 SIZED UNITS REPRESENT A 24" NOMINAL SIZED FILTER. IE: A 10HX15W UNIT WOULD ACCOMMODATE (1) 24"X24" NOMINAL FILTER AND (1) 24"X12" NOMINAL FILTER PLACED SIDE BY SIDE.							
15H	39"	DEPTH "D"		MAXIMUM PREFILTER HOLDING CAPABILITY					
20H	51"	8 1/2"		2" OR 4"					
25H	63 1/8"	12"		2" AND 4"					
30H	75 1/8"								
35H	87 1/4"								
40H	99 1/4"								

ORDER DETAILS				
ITEM#	HEIGHT	WIDTH	DEPTH	QTY. REQ'D
1				
2				
3				
4				
5				
EX.	20H	15W	12	11

STANDARD OPTIONS

(CHECK IF APPLICABLE)

PREFILTER SIZE

2" (NOM.)

4" (NOM.)

MULTI-STAGE 2" AND 4" (NOM)

STATIC PRESSURE PORTS
(REF. CSD-020)

PORTS ONLY (PLUGGED)

WITH GAGES

FACTORY MOUNTED

SHIP LOOSE

MAGNEHELIC 2000 SERIES

RANGE: _____

PHOTOHELIC A3000 SERIES

RANGE: _____

NEMA 4 GAGE BOX

WEATHER PROOF GAGE BOX

INSULATION

2" THICK, FOIL BACKED, DOUBLE WALL

WEATHER COVER

YES

LIFTING LUGS

2

4

HIGH TEMP GASKET

YES

DEMISTER UNIT**

YES

DOORS

2 DOORS (STANDARD)

1 DOOR (SPECIFY ACCESS)

RIGHT HAND

LEFT HAND

FLANGES

PLAIN (STANDARD)

DRILLED (REF. CSD-016)

UPSTREAM

DOWNSTREAM


TRANSITIONS

UPSTREAM

DOWNSTREAM

SQUARE COLLAR: H/W ____X____

ROUND COLLAR: ID _____

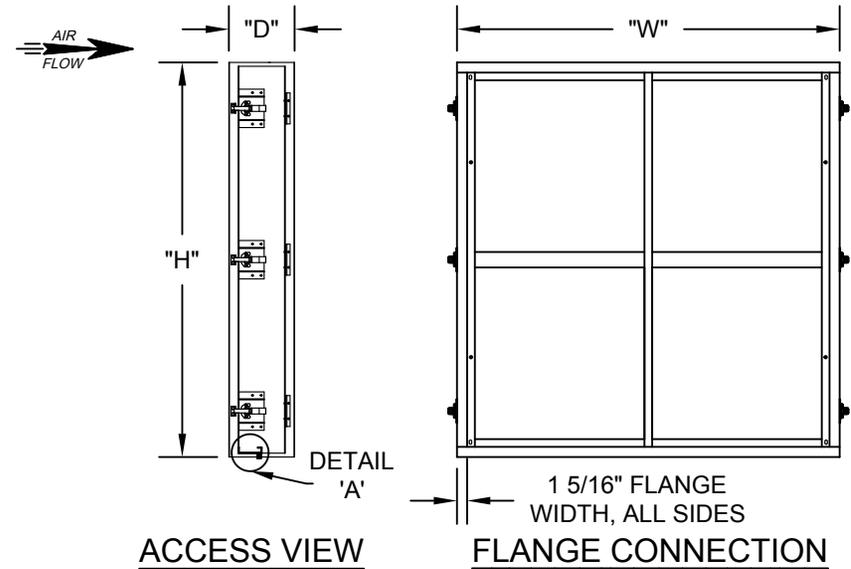

STANDARD SPECS:

- UNIT SHALL BE MANUFACTURED FROM 16 GA. MATERIAL. ALUMINUM EXTRUSION TRACKS SHALL HAVE A NYLON PILE SEAL FOR SEALING THE FILTER EDGES. NEOPRENE GASKET SHALL SEAL DOOR EDGES. POLYURETHANE FOAM INSIDE ACCESS DOOR GASKETS FILTERS TO PREVENT BYPASS. DOORS ARE FITTED WITH POSITIVE PRESSURE TRIP LOCK LATCHES.
- UNIT IS DESIGNED TO ACCOMMODATE: 2" OR 4" NOM. PREFILTERS OR A COMBINATION OF BOTH.
- UNITS OVER 40W CAN BE PRODUCED BY COMBINING SMALLER UNITS TOGETHER. TO FIND THE WIDTH OF THOSE UNITS, ADD THE WIDTHS OF THE TWO SMALLER UNITS TOGETHER AND SUBTRACT 2-1/2". IE: A 60W UNIT WOULD BE (2) 30W UNITS TOGETHER, TO FIND WIDTH: 72-7/8" + 72-7/8" - 2-1/2" FOR A WIDTH OF 143-1/4".

** DEMISTER UNIT SHALL BE SAME AS ABOVE BUT WILL USE 16 GA U-TRACK INSTEAD OF ALUMINUM EXTRUSION TO HOLD FILTERS AND WILL HAVE 1/2" NPT HALF COUPLING WITH PLUG AS SHOWN IN DETAIL 'A'.

CUSTOMER INFORMATION

IF YOU DO NOT SEE THE OPTIONS YOU REQUIRE, THE MANUFACTURER CAN CUSTOM DESIGN YOUR HOUSING TO NEARLY ANY SIZE AND SPECIFICATION.

FLATBANK

P&G MANUFACTURING

WASHINGTON N.C. 27889
PHONE NO.: 252-946-9110
FAX NO.: 252-946-4823

REV.	DRAWN BY DATE	DESCRIPTION:	APPR. BY DATE

UNLESS OTHERWISE SPECIFIED

- ALL DIMENSIONS ARE IN INCHES
- TOLERANCES FRACTION: ±1/8"
- ARE: DECIMAL: ±.125"
- ANGULAR: ±1°

THE DEVICE DEPICTED AND DESCRIBED HEREON EMBODIES PROPRIETARY INFORMATION OWNED BY P&G MANUFACTURING INC. ALL DESIGN, MANUFACTURING, REPRODUCTION, SALES, AND PATENT RIGHTS REGARDING THIS DEVICE OR DRAWING ARE RESERVED EXCEPT WHERE EXPLICIT RIGHT IS GRANTED IN WRITING.

SALES DRAWING

DRAWN BY: WMA	DATE: 5/7/2010	DWG SCALE: NTS
APPROVED BY: JWW	DATE: 6/29/10	DRAWING NO.: CSD-001
SHEET 1	OF 1	REV. 0

DIMSCALE: 24" TEXT HEIGHT: