



Tag	Qty	Product	Len	Cut Logic
LF				
	78 LF	WallTrm R/L		
SF				
	336 SF	WallTile CWT-1	DaTile TBD	


/ MEETING ROOM 1/4" = 1'-0"

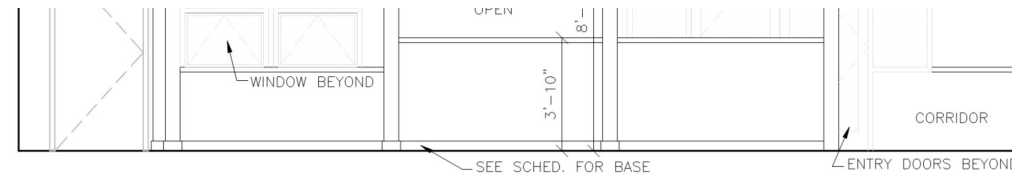

ELEVATIONS - B
CASHIERS 1/4" = 1'-0"

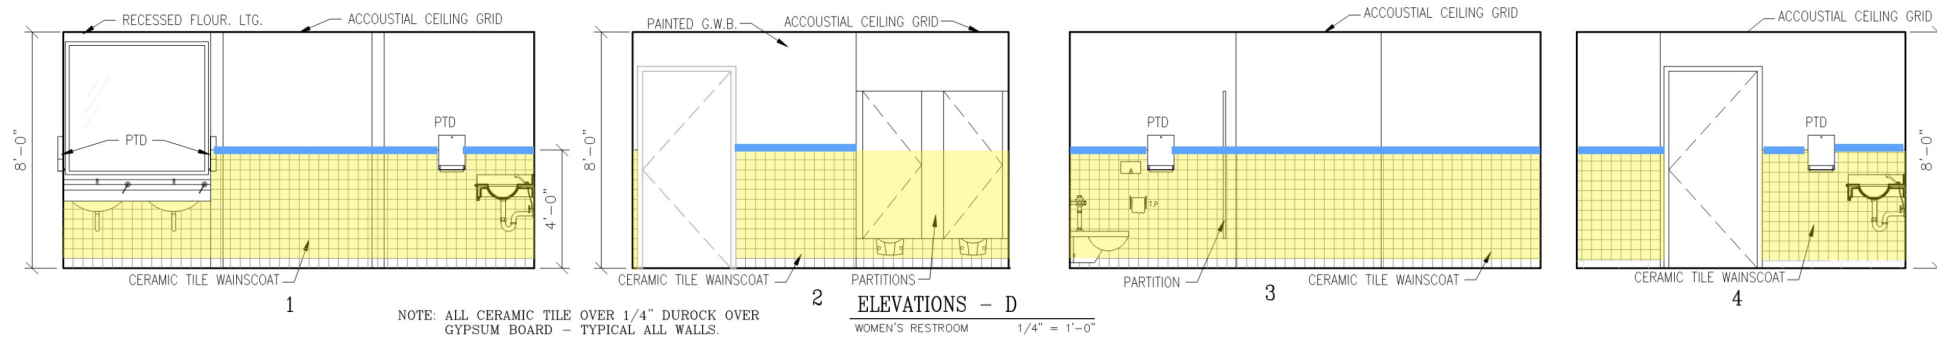

ELEVATIONS - D
WOMEN'S RESTROOM 1/4" = 1'-0"

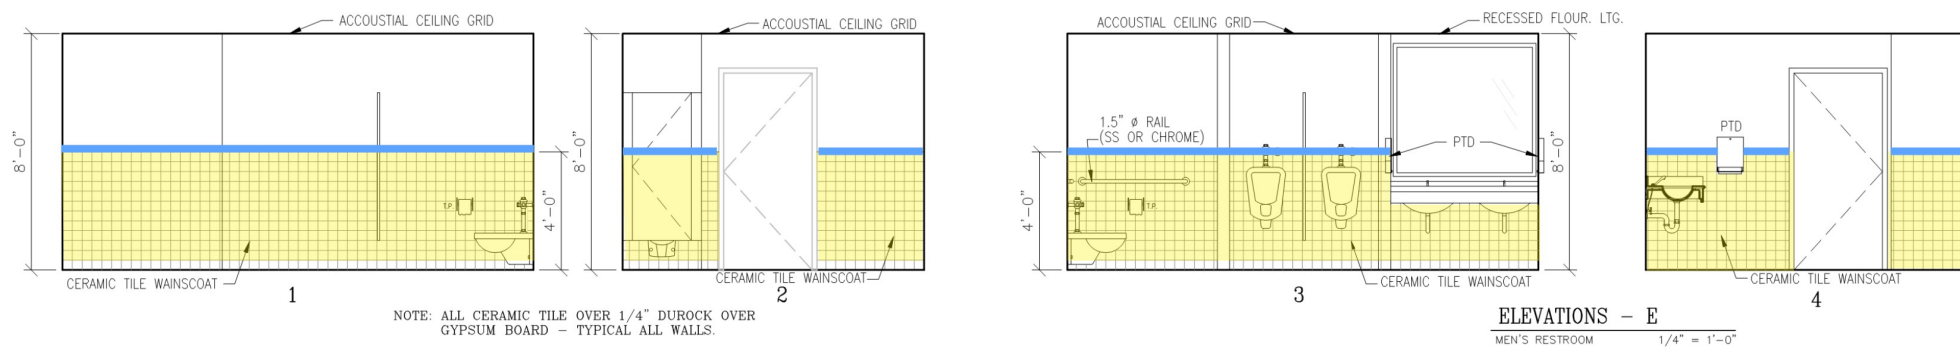

ELEVATIONS - E
MEN'S RESTROOM 1/4" = 1'-0"

Saint Lucie West Services District
450 SW Utility Dr
Port St Lucie, Florida

A-7 IntraElevtns_Addendum

Estimator: -Estimator-

Tracking: -Tracking-