

Tag	Qty	Product	Len	Cut Logic
LF				
	171 LF	Base RUB-02 R/L		
LF				
	176 LF	Base RUB-01 R/L		
LF				
	39 LF	Transtn TR-1 R/L		
LF				
	215 LF	Base Epox-01 R/L		
LF				
	7 LF	Transtn TR-2 R/L		
SF				
	29 SF	Adhsv VCT		
	30 SF	VinylFlr VCT(SC)		
SF				
	8,446 SF	SealdCnrt Conc(Pol)		
SF				
	1,502 SF	Adhsv CRPT		
	1,531 SF	CrptFlr CPT-01		
SF				
	462 SF	SealdCnrt Conc(S-P)		
SF				
	479 SF	EpoxyFlr EPOX-01		
SF				
	306 SF	RbbrFlr RUB-10		

Somerset Academy
7645 16th Manor
Vero Bch, Florida 32966


A101 1stFlr-South



Tag	Qty	Product	Len	Cut	Logic
LF					
	159 LF	Base RUB-01 R/L			
	159 LF	Adhsv RB R/L			
LF					
	8 LF	Transtn TR-1 R/L			
LF					
	168 LF	Base Epox-01 R/L			
LF					
	5 LF	Transtn TR-3 R/L			
LF					
	370 LF	Base PCT-01 Cove R/L			
LF					
	8 LF	Transtn TR-4 R/L			
SF					
	121 SF	Adhsv VCT			
	123 SF	VinylFlr VCT(SC)			
SF					
	4,826 SF	SealdCnrt Conc(Pol)			
SF					
	1,732 SF	Flr Tile PCT-01			
	1,699 SF	UndrLymnt CrackIsoltn			
	1,699 SF	UndrLymnt PremT-S			
SF					
	1,138 SF	SealdCnrt Conc(S-P)			
SF					
	500 SF	EpoxyFlr EPOX-01			

Somerset Academy
7645 16th Manor
Vero Bch, Florida 32966

A102 1stFlr-North

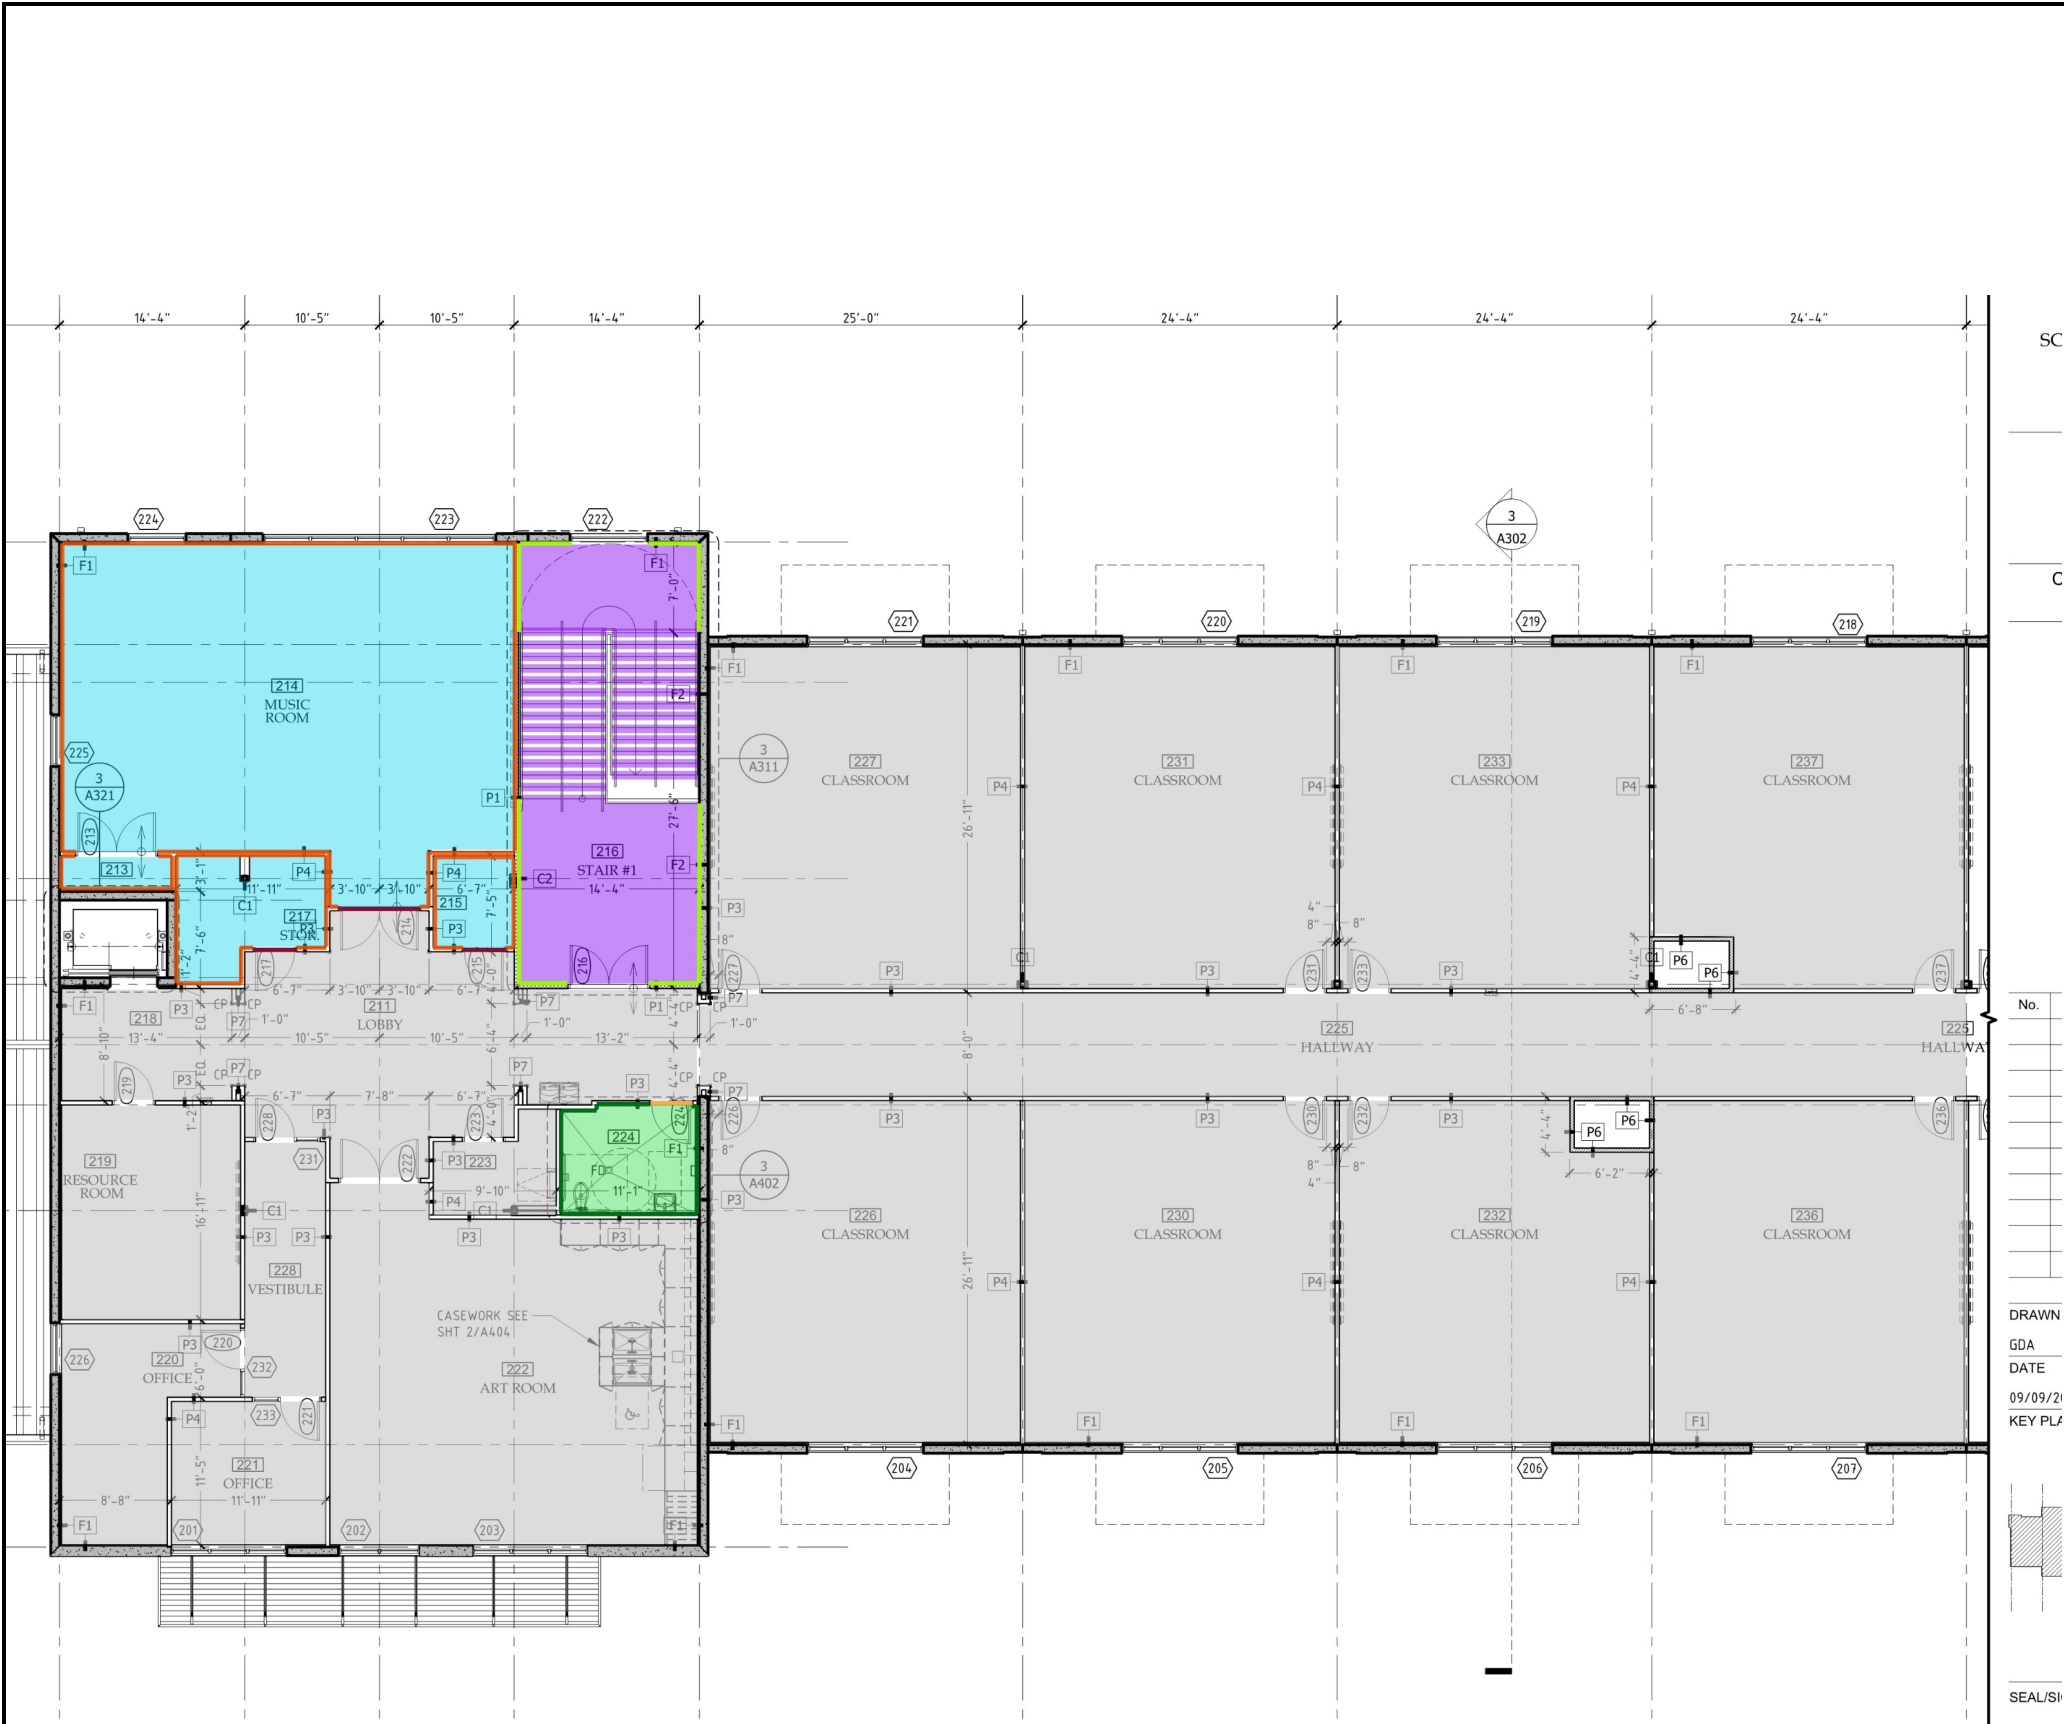


Tag	Qty	Product	Len	Cut	Logic
LF					
	198 LF	Base RUB-02 R/L			
	198 LF	Adhsv RB R/L			
LF					
	60 LF	Base RUB-01 R/L			
	60 LF	Adhsv RB R/L			
LF					
	5 LF	Transtn TR-1 R/L			
LF					
	37 LF	Base Epox-01 R/L			
LF					
	15 LF	Transtn TR-2 R/L			
LF					
	190 LF	StairTread RUB-10 R/L			
	190 LF	Adhsv StairTread R/L			
SF					
	8,024 SF	SealdCnrt Conc(Pol)			
SF					
	1,047 SF	Adhsv CRPT			
	1,067 SF	CrptFlr CPT-01			
SF					
	89 SF	EpoxyFlr EPOX-01			
SF					
	301 SF	RbbrFlr RUB-10			

SC
C

No.
DRAWN
GDA
DATE
09/09/21
KEY PL

SEAL/S

Somerset Academy
7645 16th Manor
Vero Bch, Florida 32966
A103 2ndFlr-South

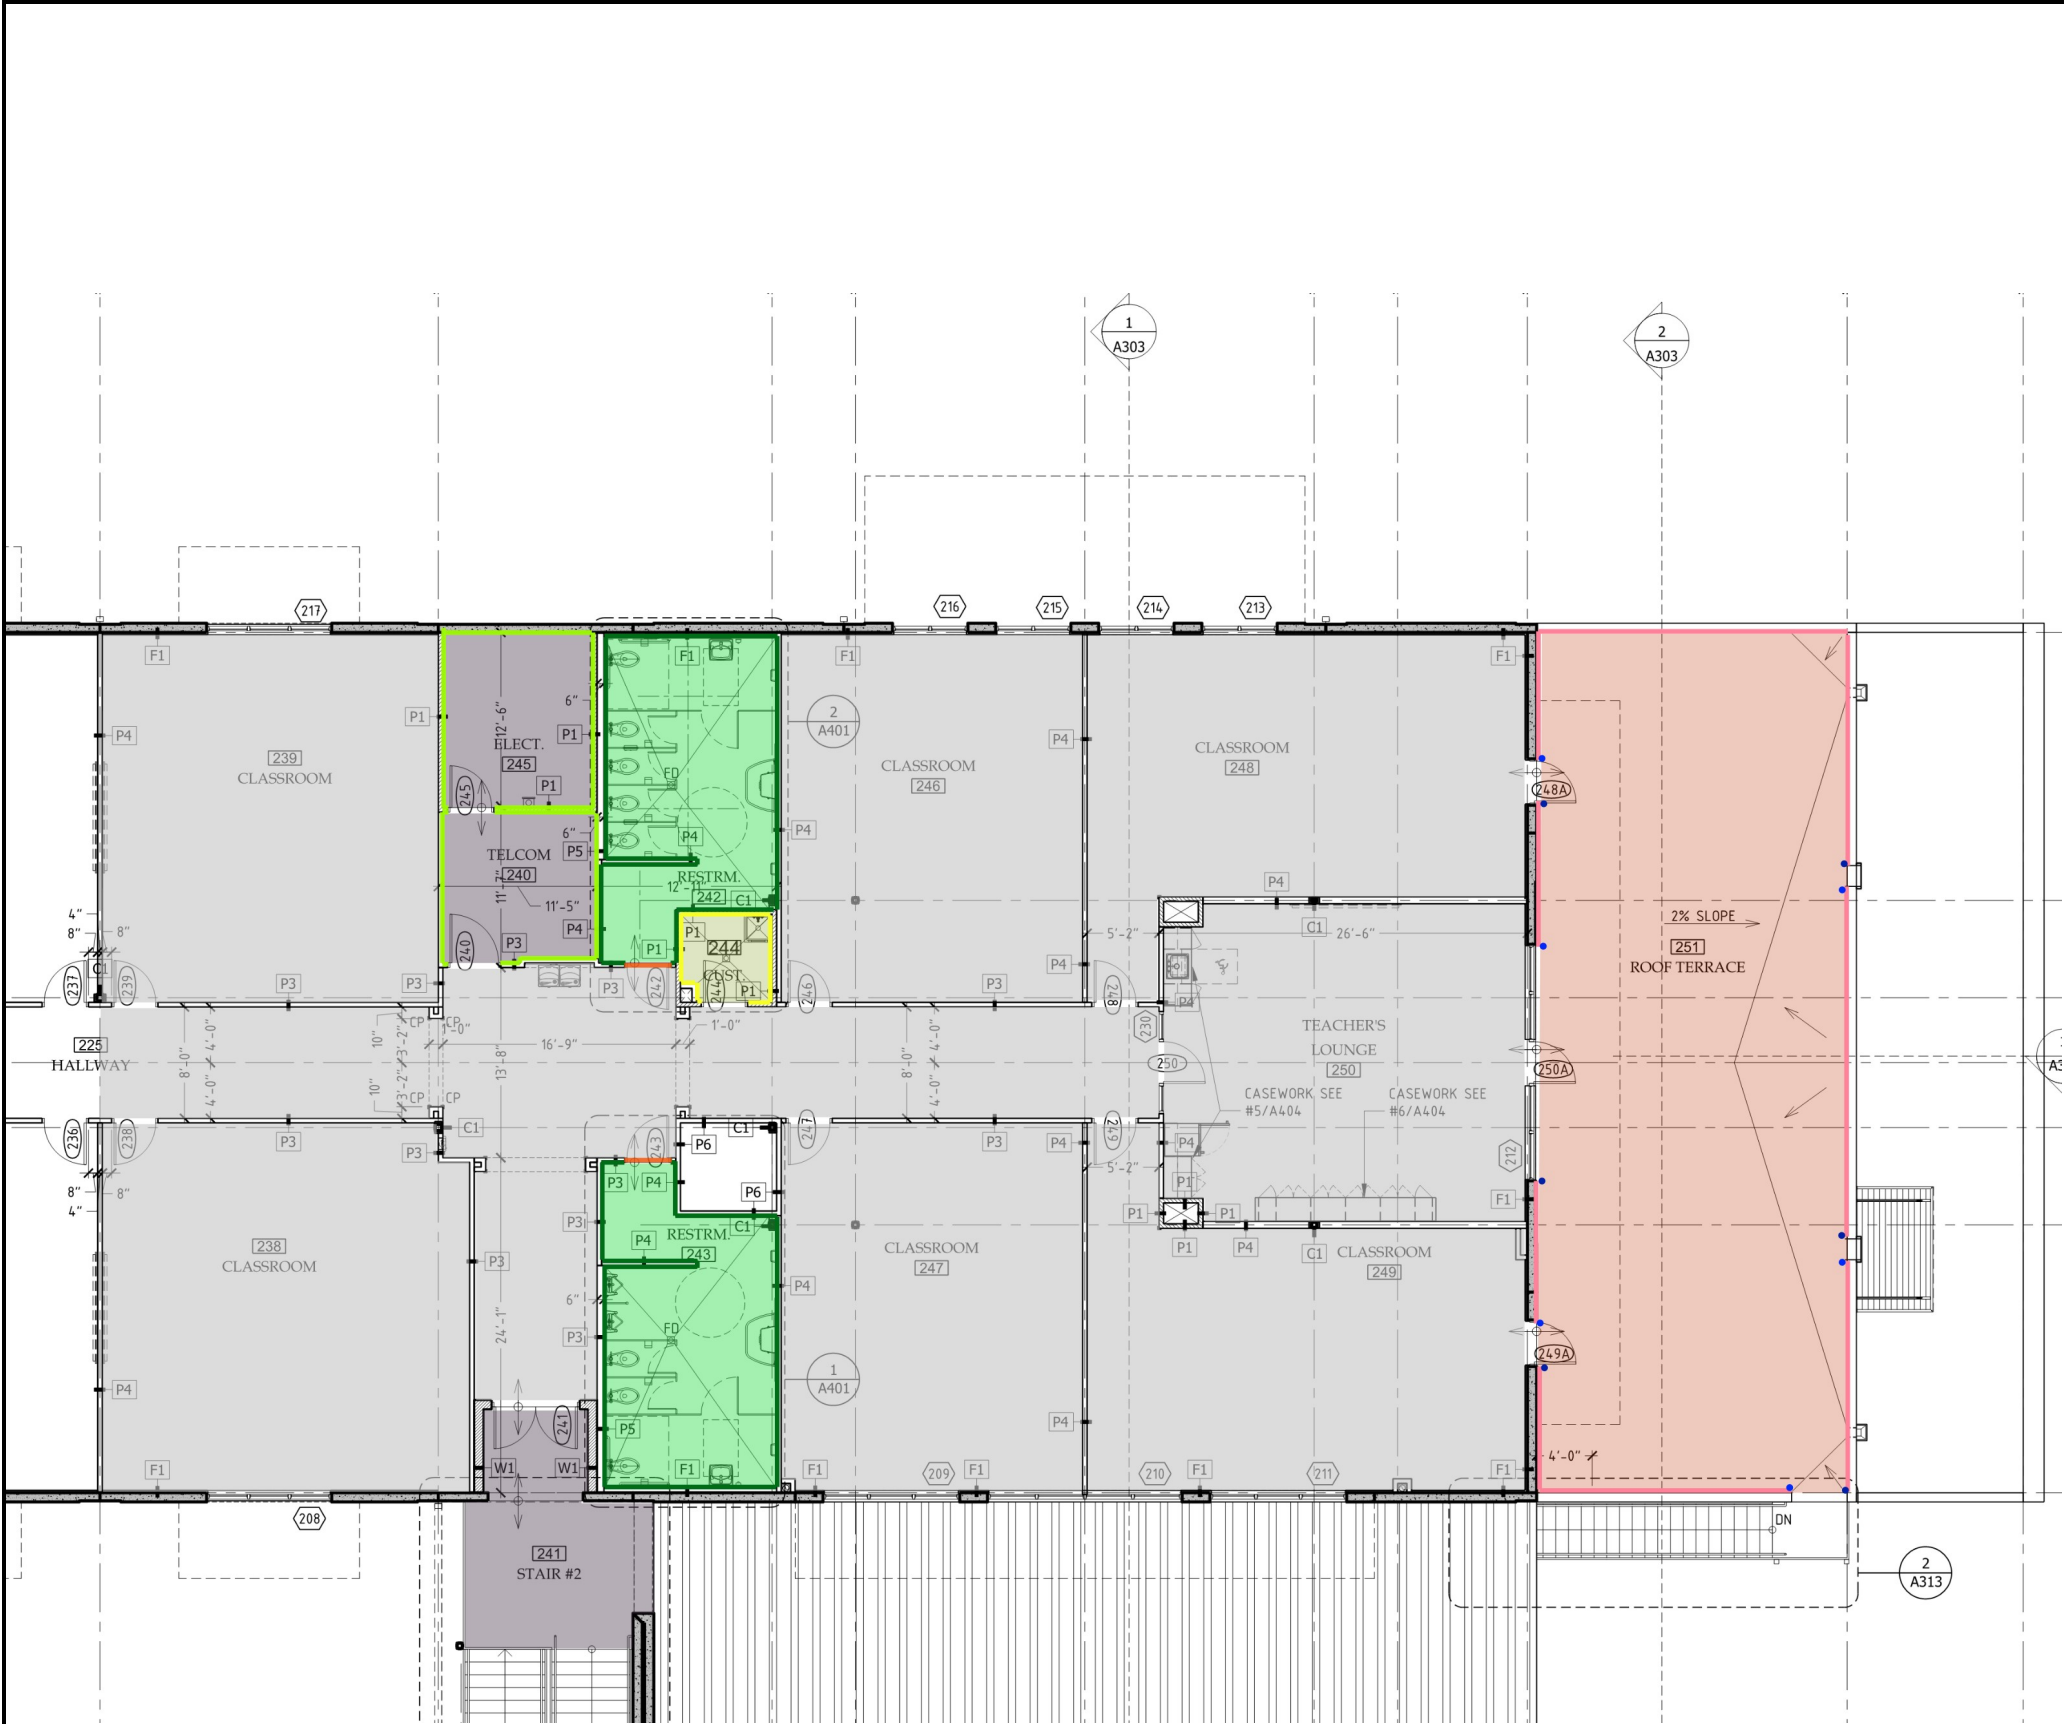

Tag	Qty	Product	Len	Cut Logic
EA				
	6 EA	QCL3565		
EA				
	6 EA	QCR3565		
LF				
	8 LF	Base RUB-02 R/L		
LF				
	84 LF	Base RUB-01 R/L		
	84 LF	Adhsv RB R/L		
LF				
	169 LF	Base Epox-01 R/L		
LF				
	23 LF	Base PCT-01 Cove R/L		
LF				
	143 LF	Base QT-01 Cove R/L		
SF				
	5,294 SF	SealdCnrt Conc(Pol)		
SF				
	1,438 SF	Fir Tile QT-01		
	1,411 SF	UndrLymnt CrackIsoltn		
	1,411 SF	UndrLymnt PremT-S		
SF				
	42 SF	Fir Tile PCT-01		
	42 SF	UndrLymnt CrackIsoltn		
	42 SF	UndrLymnt PremT-S		
SF				
	451 SF	SealdCnrt Conc(S-P)		
SF				
	530 SF	EpoxyFlr EPOX-01		

Somerset Academy
7645 16th Manor
Vero Bch, Florida 32966

A104 2ndFlr-North