


PLAN OF THE TOWN OF NORTH BAY

Township of Widdifield, District of Nipissing

ONTARIO

Scale - 400 ft. to 1 in.

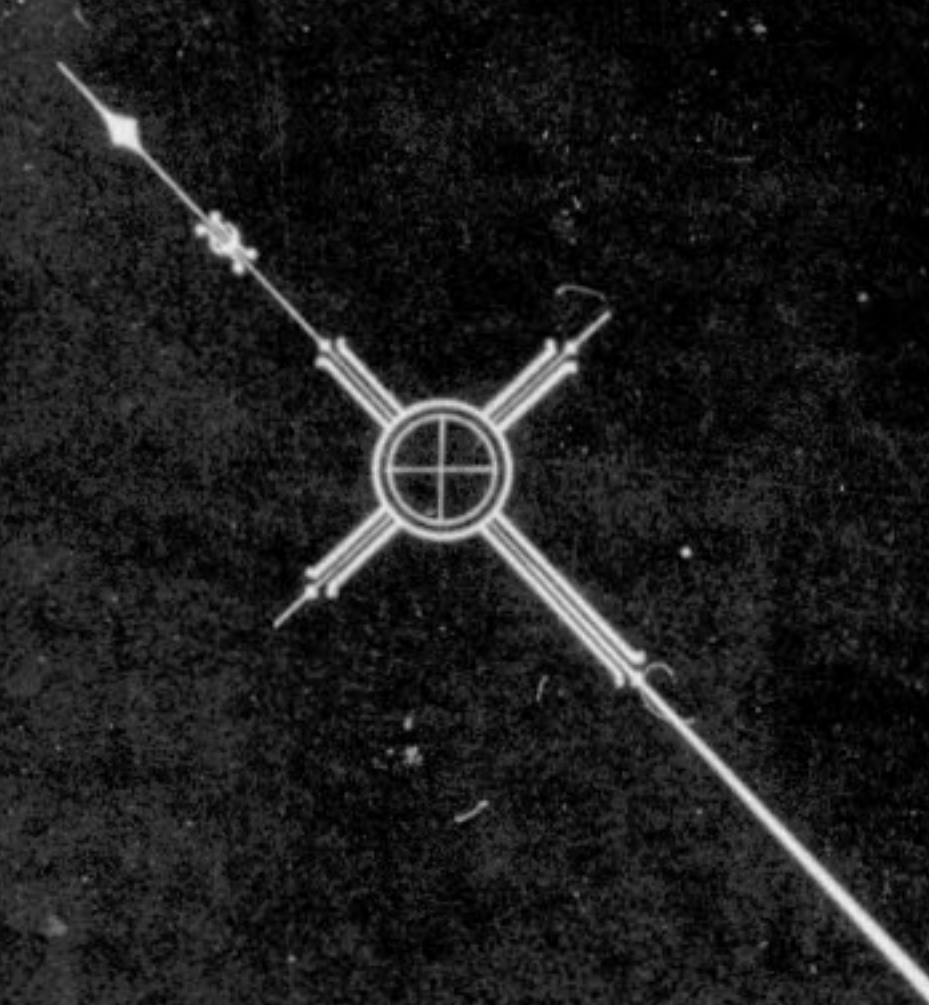

REFERENCE TABLE


1. Town Hall
2. Post Office
3. Roman Catholic Church
4. English Church
5. Methodist Church
6. Presbyterian Church
7. Baptist Church
8. High School
9. Separate School
10. Public School
11. Public School
12. Hospital
13. Water Tower
14. Can. Pac. Ry. Station
15. Freight Shed
16. Round House
17. T. & N. Station
18. Court House & Jail
19. Registry Office
20. Laundry
21. Lumber Co.
22. Orange Hill
23. Gas Plant
24. Queens Hotel
25. Pacific Hotel
26. Grand Union Hotel
27. Mackay House
28. Winnipeg Hotel
29. Brewery

LAKE NIPISSING

North Bay, Ontario, 25 March 1905

L. C. C. & Co.

C.L.S. & Town Engineer

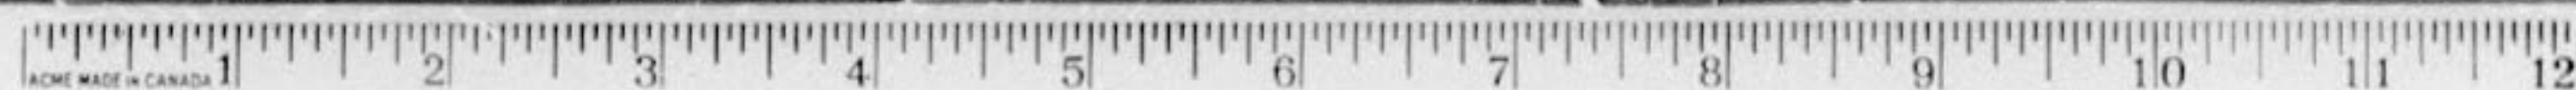

0 100 200 300 400 500 600 700 800 900 1000 1100 1200